
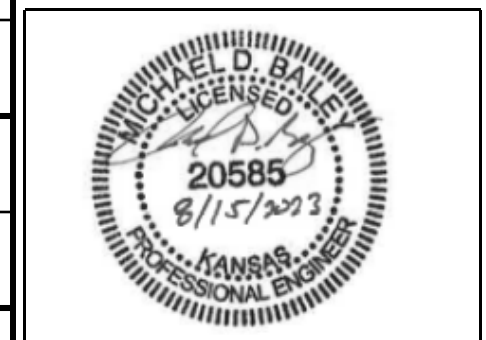


lrv018  
9/25/2023 8:47:43 PM - c:\transystems\work\local\transystems\proj\1a-e\projects\0984549-C-VTR-M01-21\1.DGN

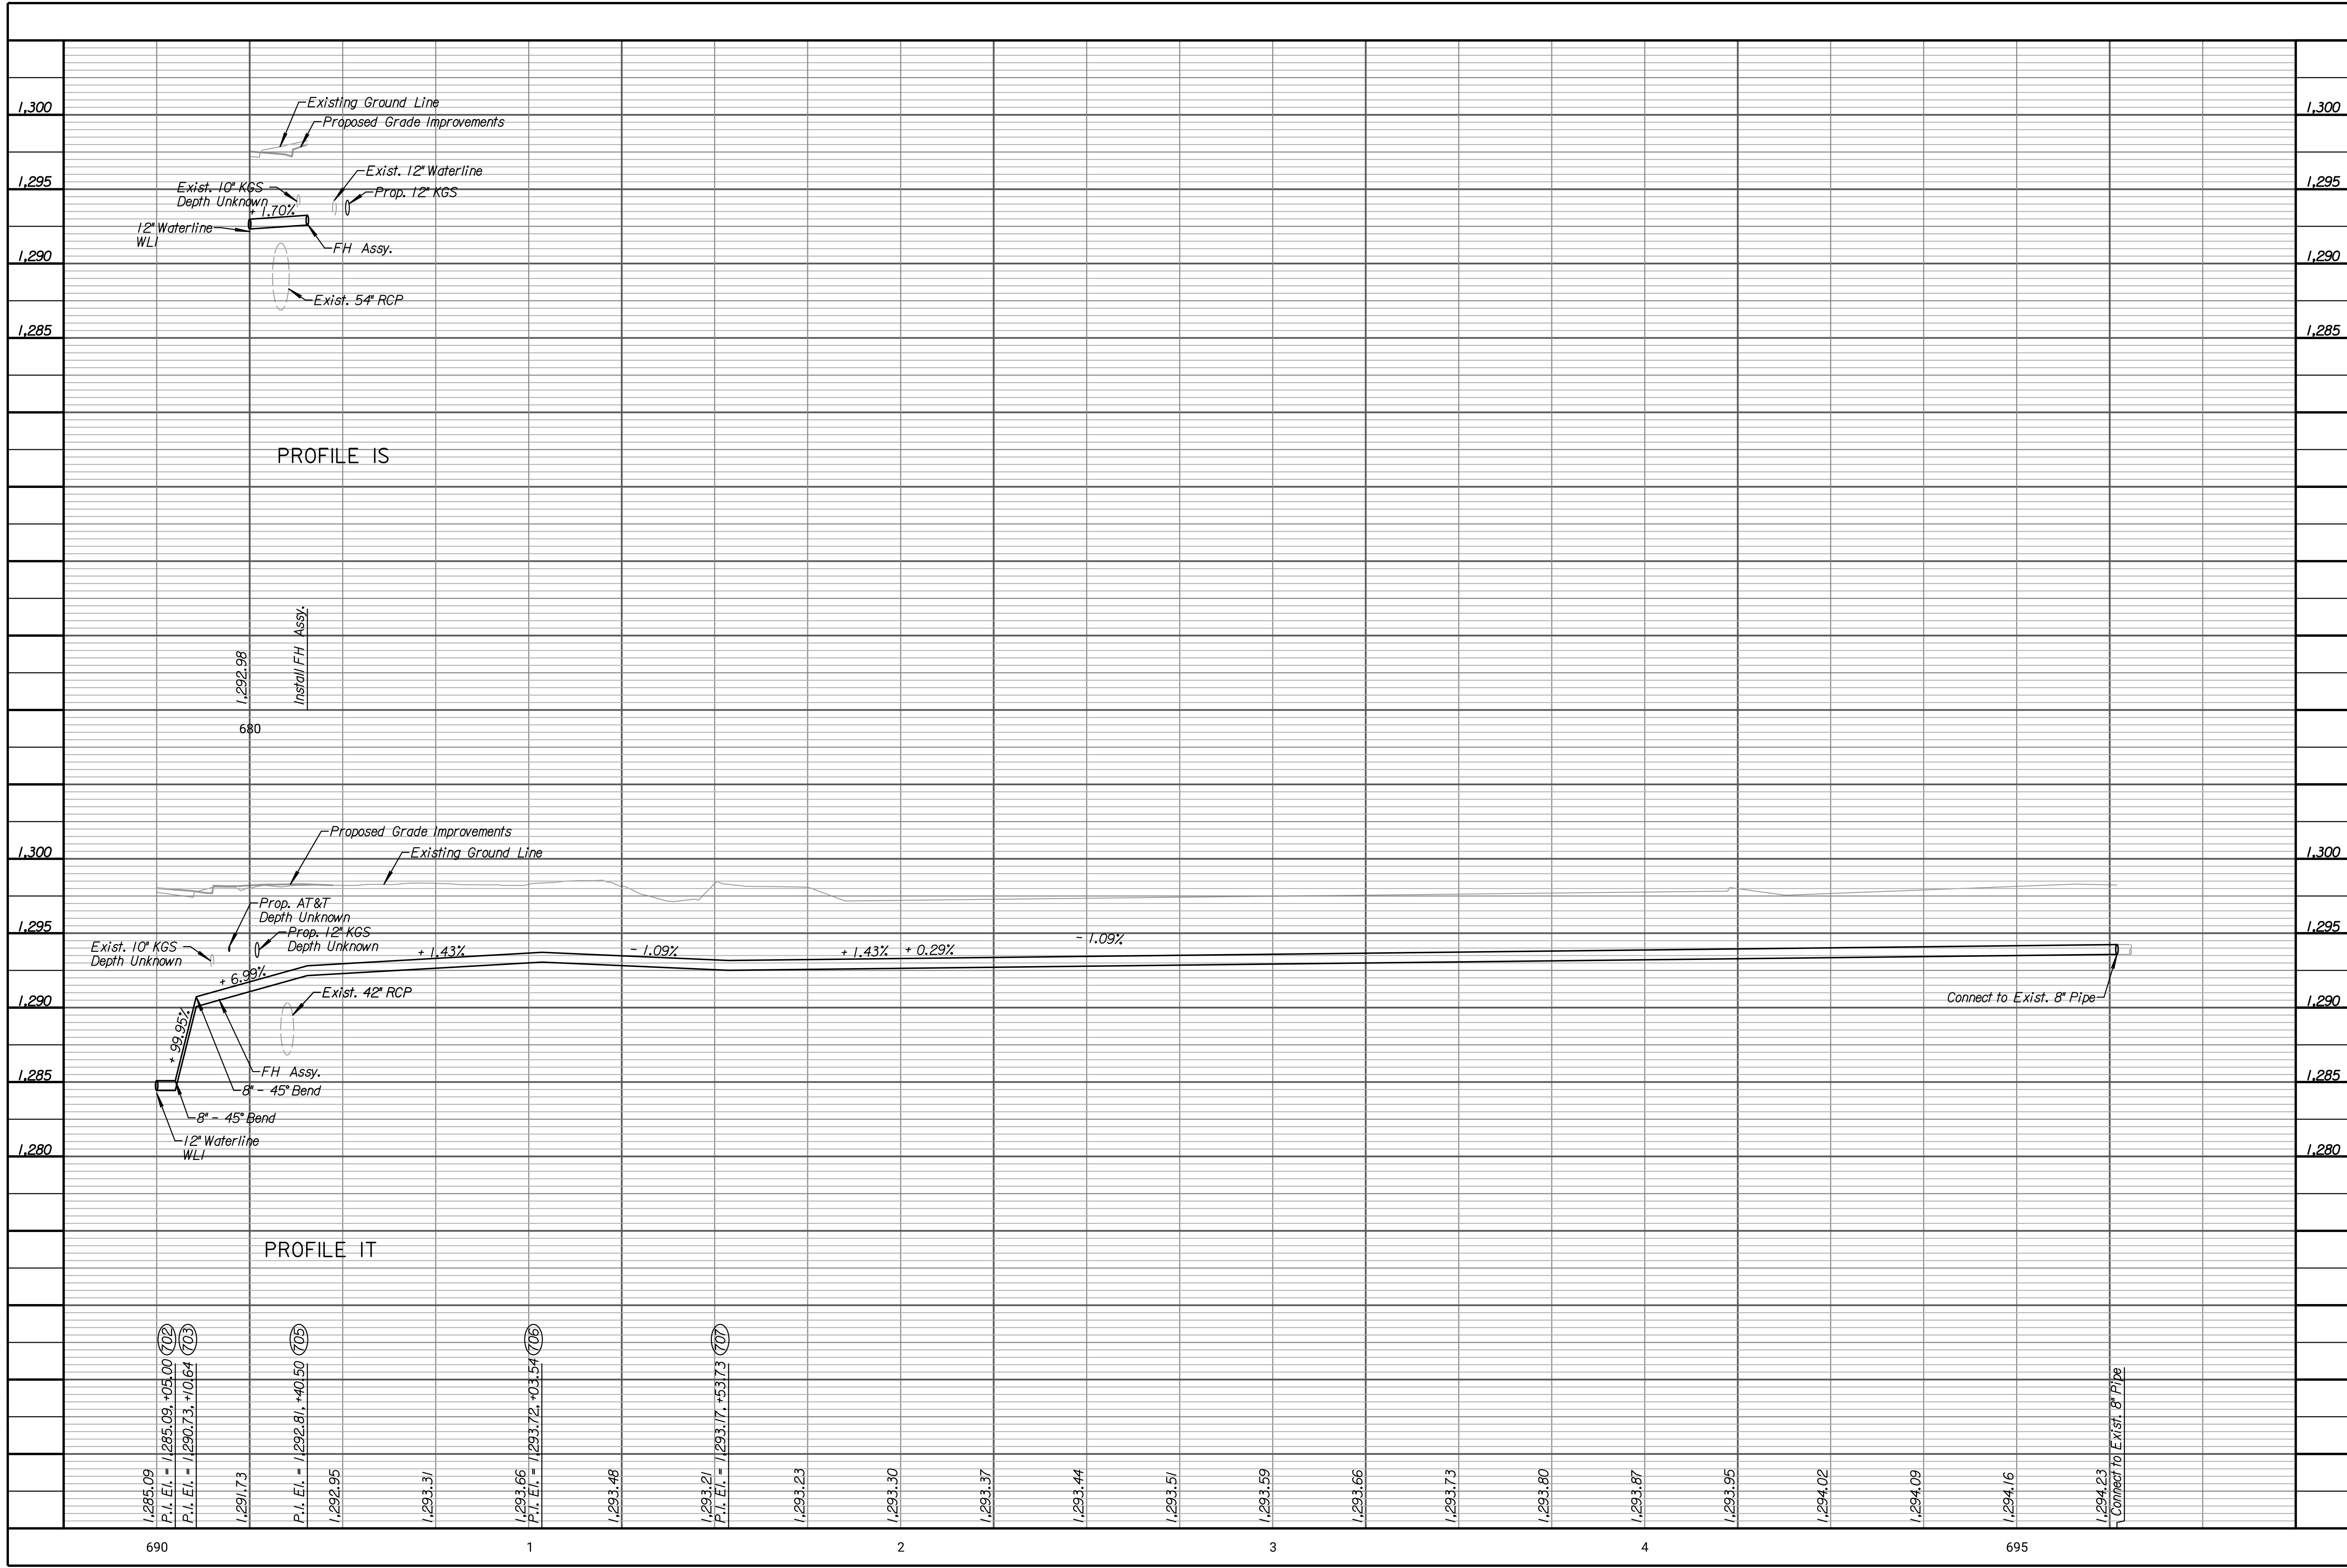

CONSULTANTS:

WEST STREET IMPROVEMENTS  
FROM PAWNEE TO HARRY

WICHITA, KANSAS

REVISIONS:	MARK	DATE	DESCRIPTION

PROJ NO: 87 N-0720-01  
SCALE: 1"=20'  
DATE: 9/25/2023  
DESIGNED BY: DAN  
DRAWN BY: DAN  
CHECKED BY: MDB

SHEET TITLE:  
**WEST STREET WATERLINE  
1S & 1T  
PROFILES**

SHEET NO.  
**383**  
SHEET 383 OF 517