

CONSULTANTS:

WEST STREET IMPROVEMENTS
 FROM PAWNEE TO HARRY




| REVISIONS: | MARK | DATE | DESCRIPTION |
|------------|------|------|-------------|
| | | | |
| | | | |
| | | | |
| | | | |
| | | | |

PROJ NO: 87 N-0720-01
 SCALE: 1"=20'
 DATE: 9/25/2023
 DESIGNED BY: DAN
 DRAWN BY: DAN
 CHECKED BY: MDB

SHEET TITLE:
**PAWNEE ST.
 WATERLINE
 IMPROVEMENTS**

SHEET NO.
387
 SHEET 387 OF 517

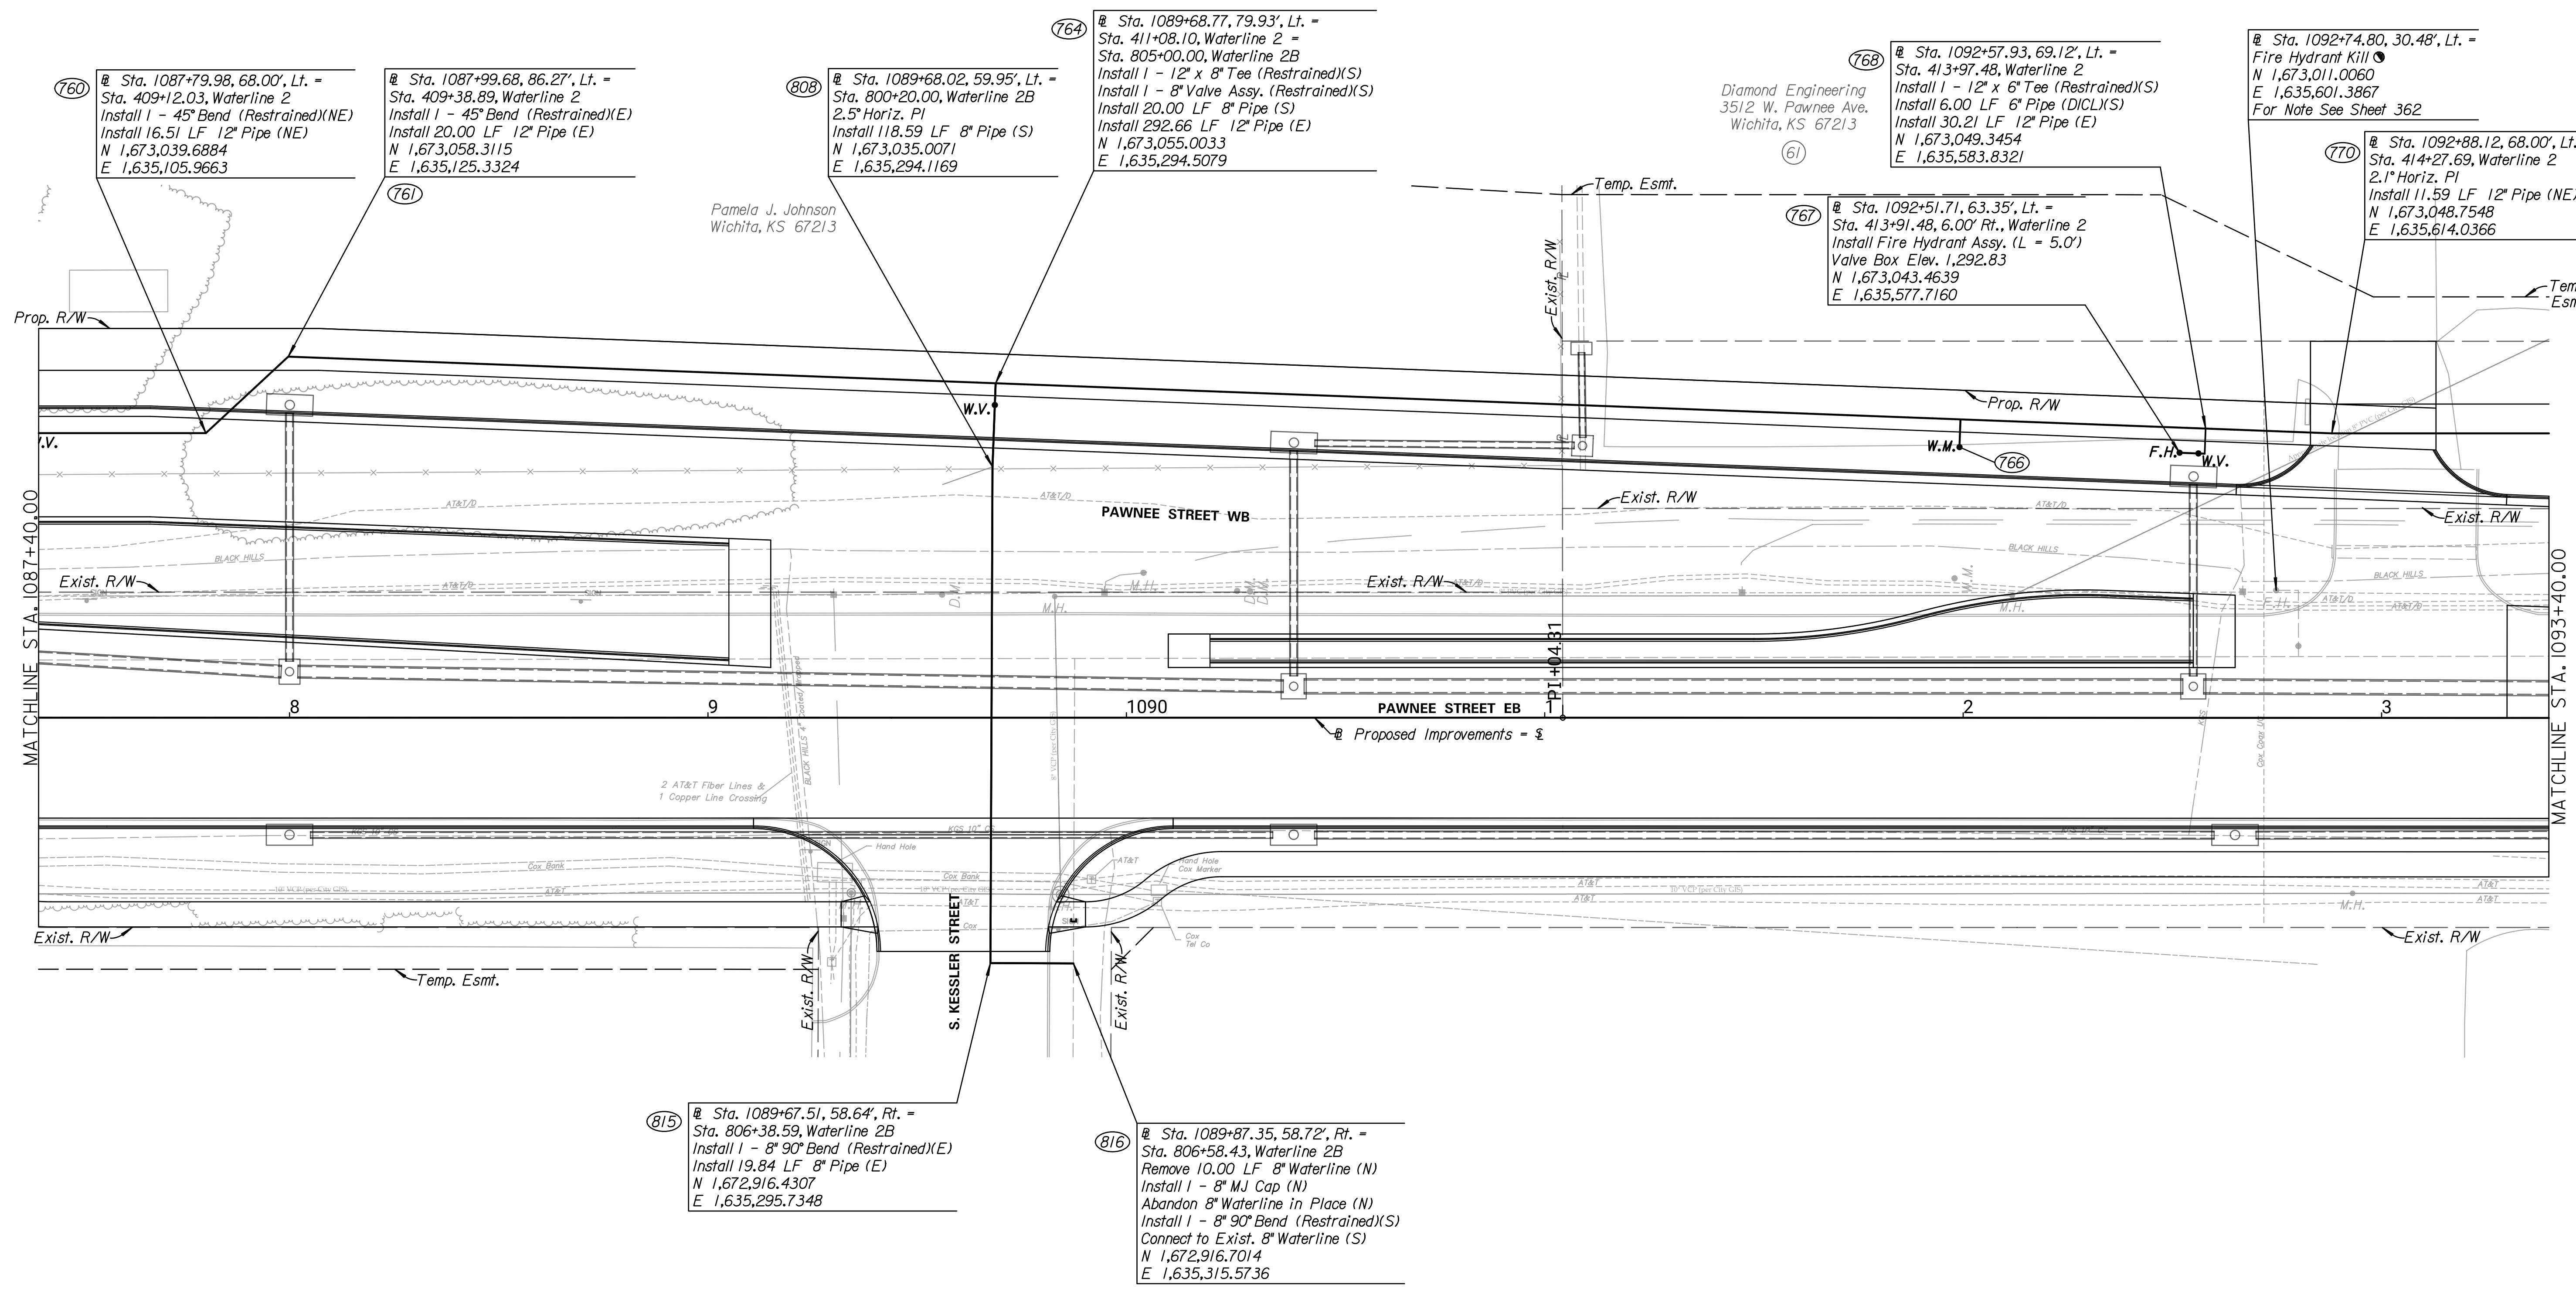

I:\projects\87252023 - 84631 PM - c:\transystems\paw_bowl\transystems\paw\1a-e_korhaid0984549\C-VTR-M02-103.DGN
 9/25/2023 4:04:01 PM