

CONSULTANTS:  
**WEST STREET IMPROVEMENTS FROM PAWNEE TO HARRY**


WICHITA, KANSAS  
**CITY OF WICHITA**

REVISIONS:	MARK	DATE	DESCRIPTION

PROJ NO: 87 N-0720-01  
 SCALE: 1"=20'  
 DATE: 9/25/2023  
 DESIGNED BY: DAN  
 DRAWN BY: DAN  
 CHECKED BY: MDB

SHEET TITLE:  
**PAWNEE ST. WATERLINE IMPROVEMENTS**

SHEET NO.  
**388**  
 SHEET 388 OF 517

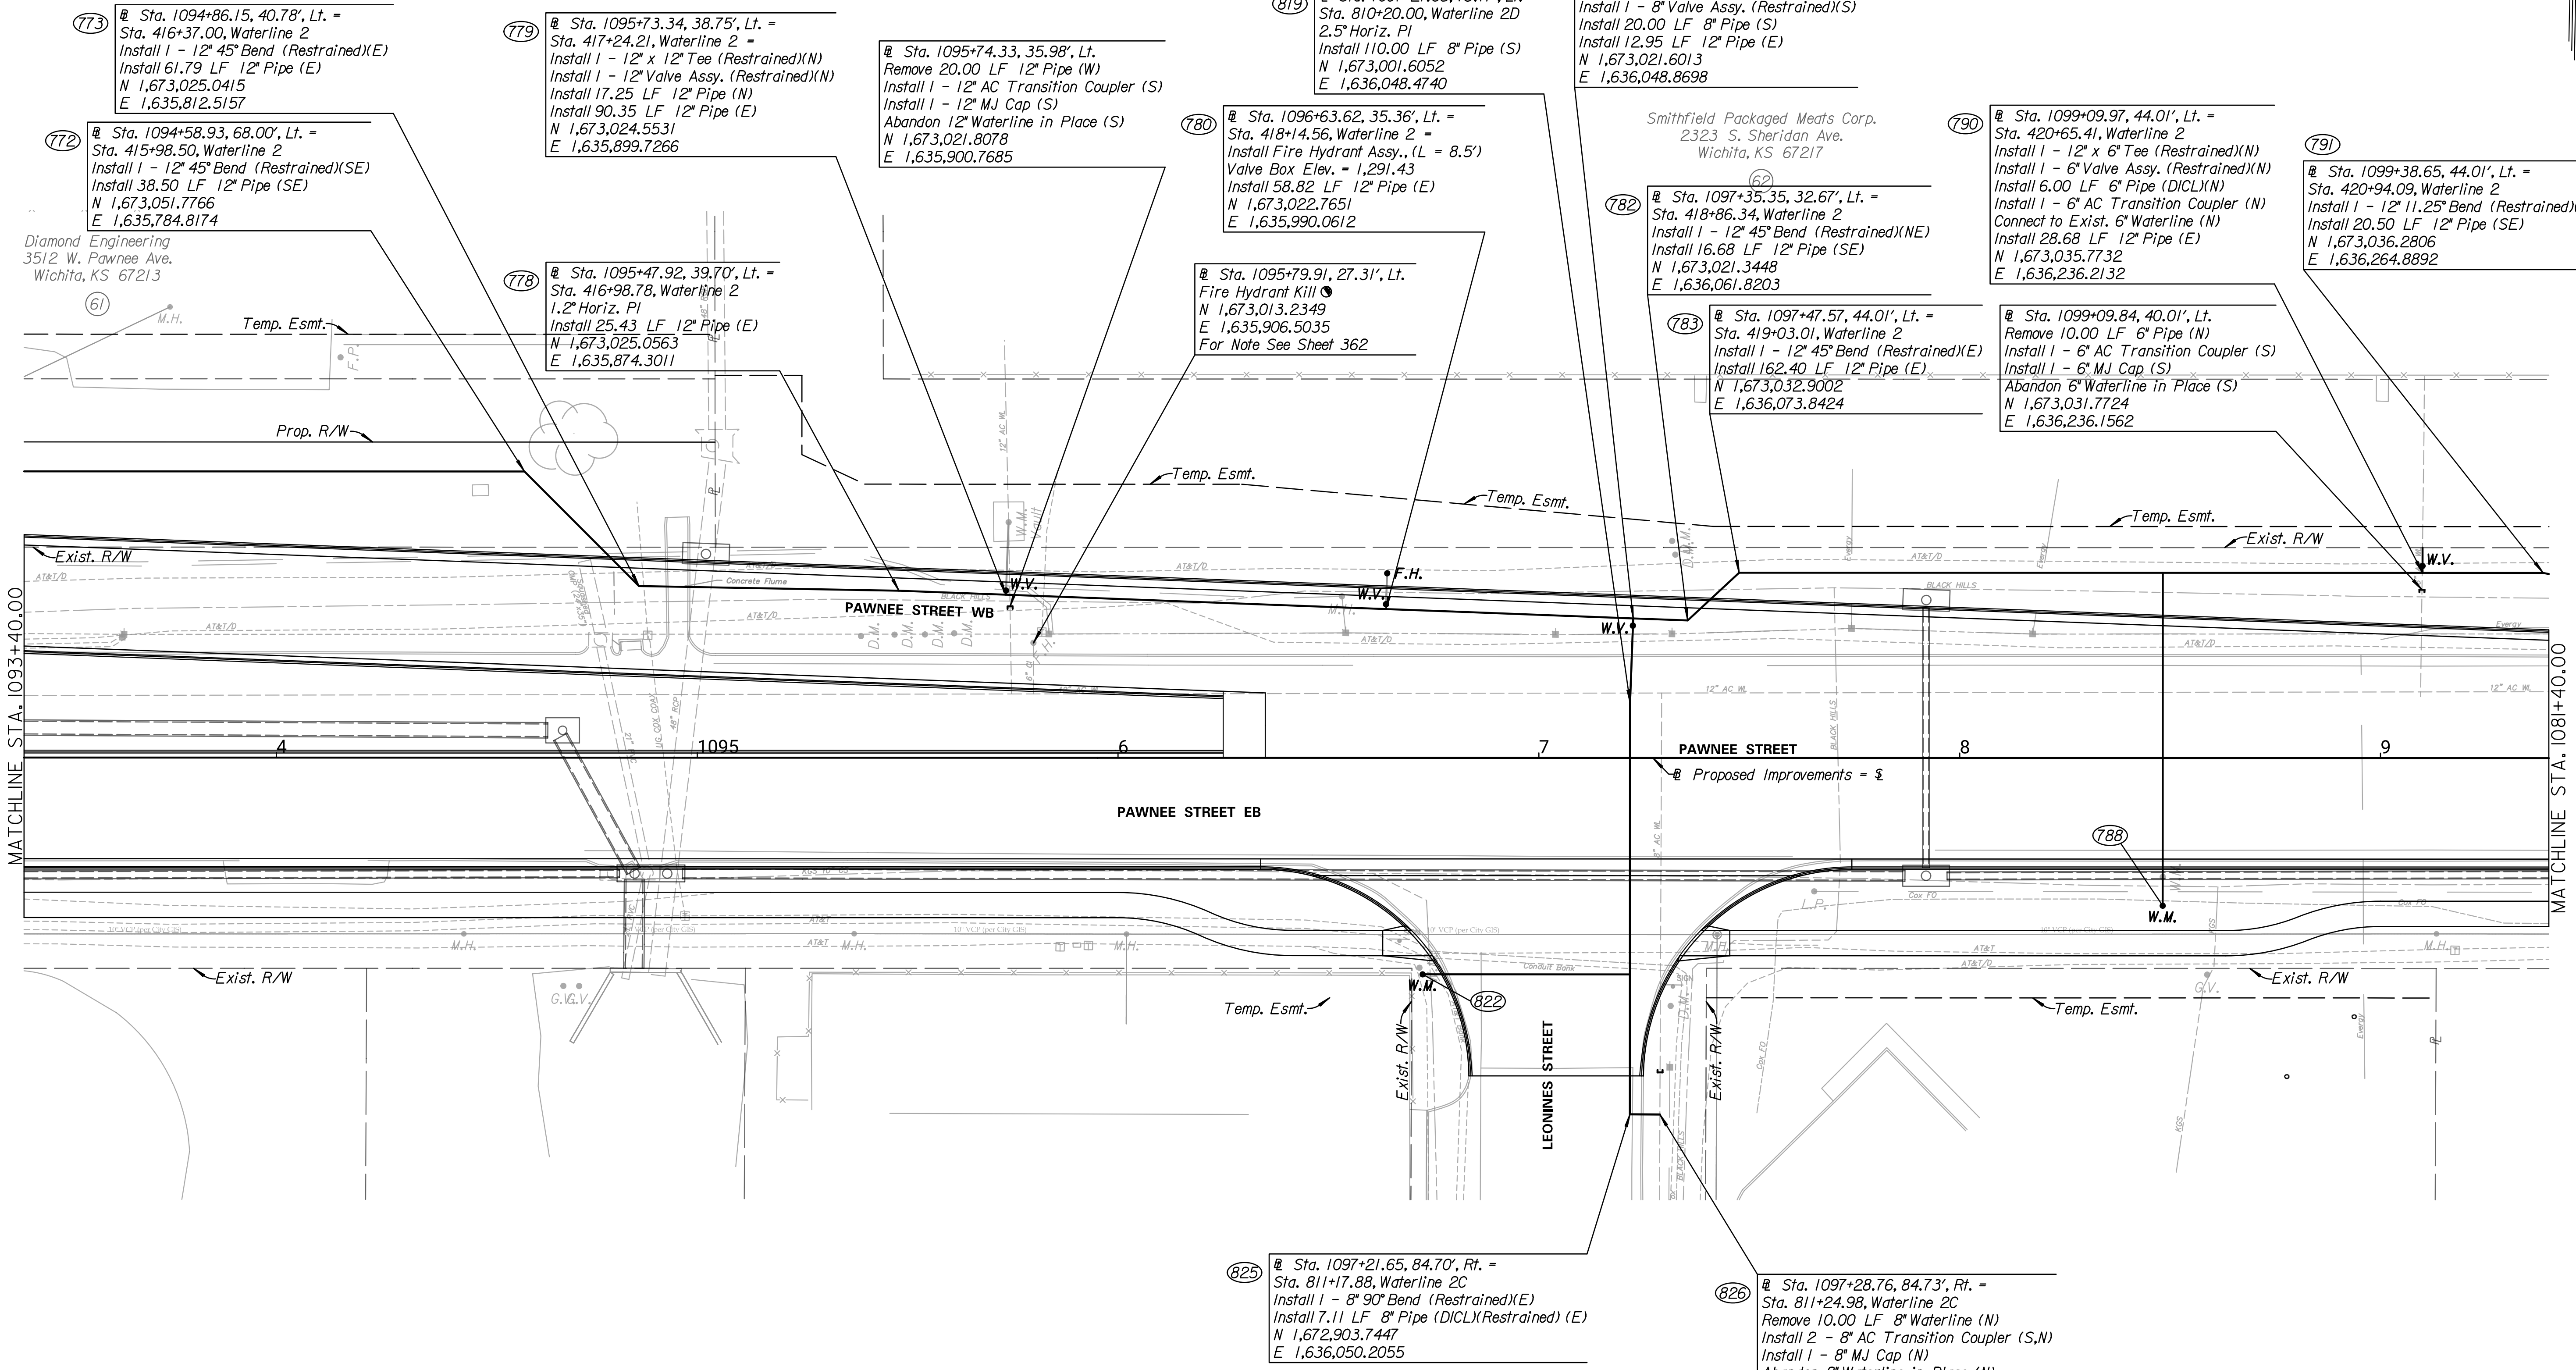

Diamond Engineering  
 3512 W. Pawnee Ave.  
 Wichita, KS 67213

Smithfield Packaged Meats Corp.  
 2323 S. Sheridan Ave.  
 Wichita, KS 67217