
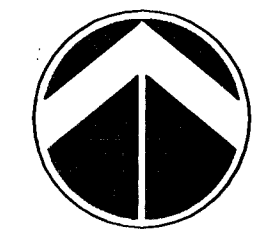


**29TH ST.
ROCK RD. TO WEBB RD.**
PLANTING PLAN

DATE	JUNE 2003
REVISED	
DESIGN BY	BJH
DRAWN BY	BJH
CHECKED BY	JAG
SHEET NUMBER	13 of 14

H:\CIVIL\01058\DWG\landscape\01058PL12

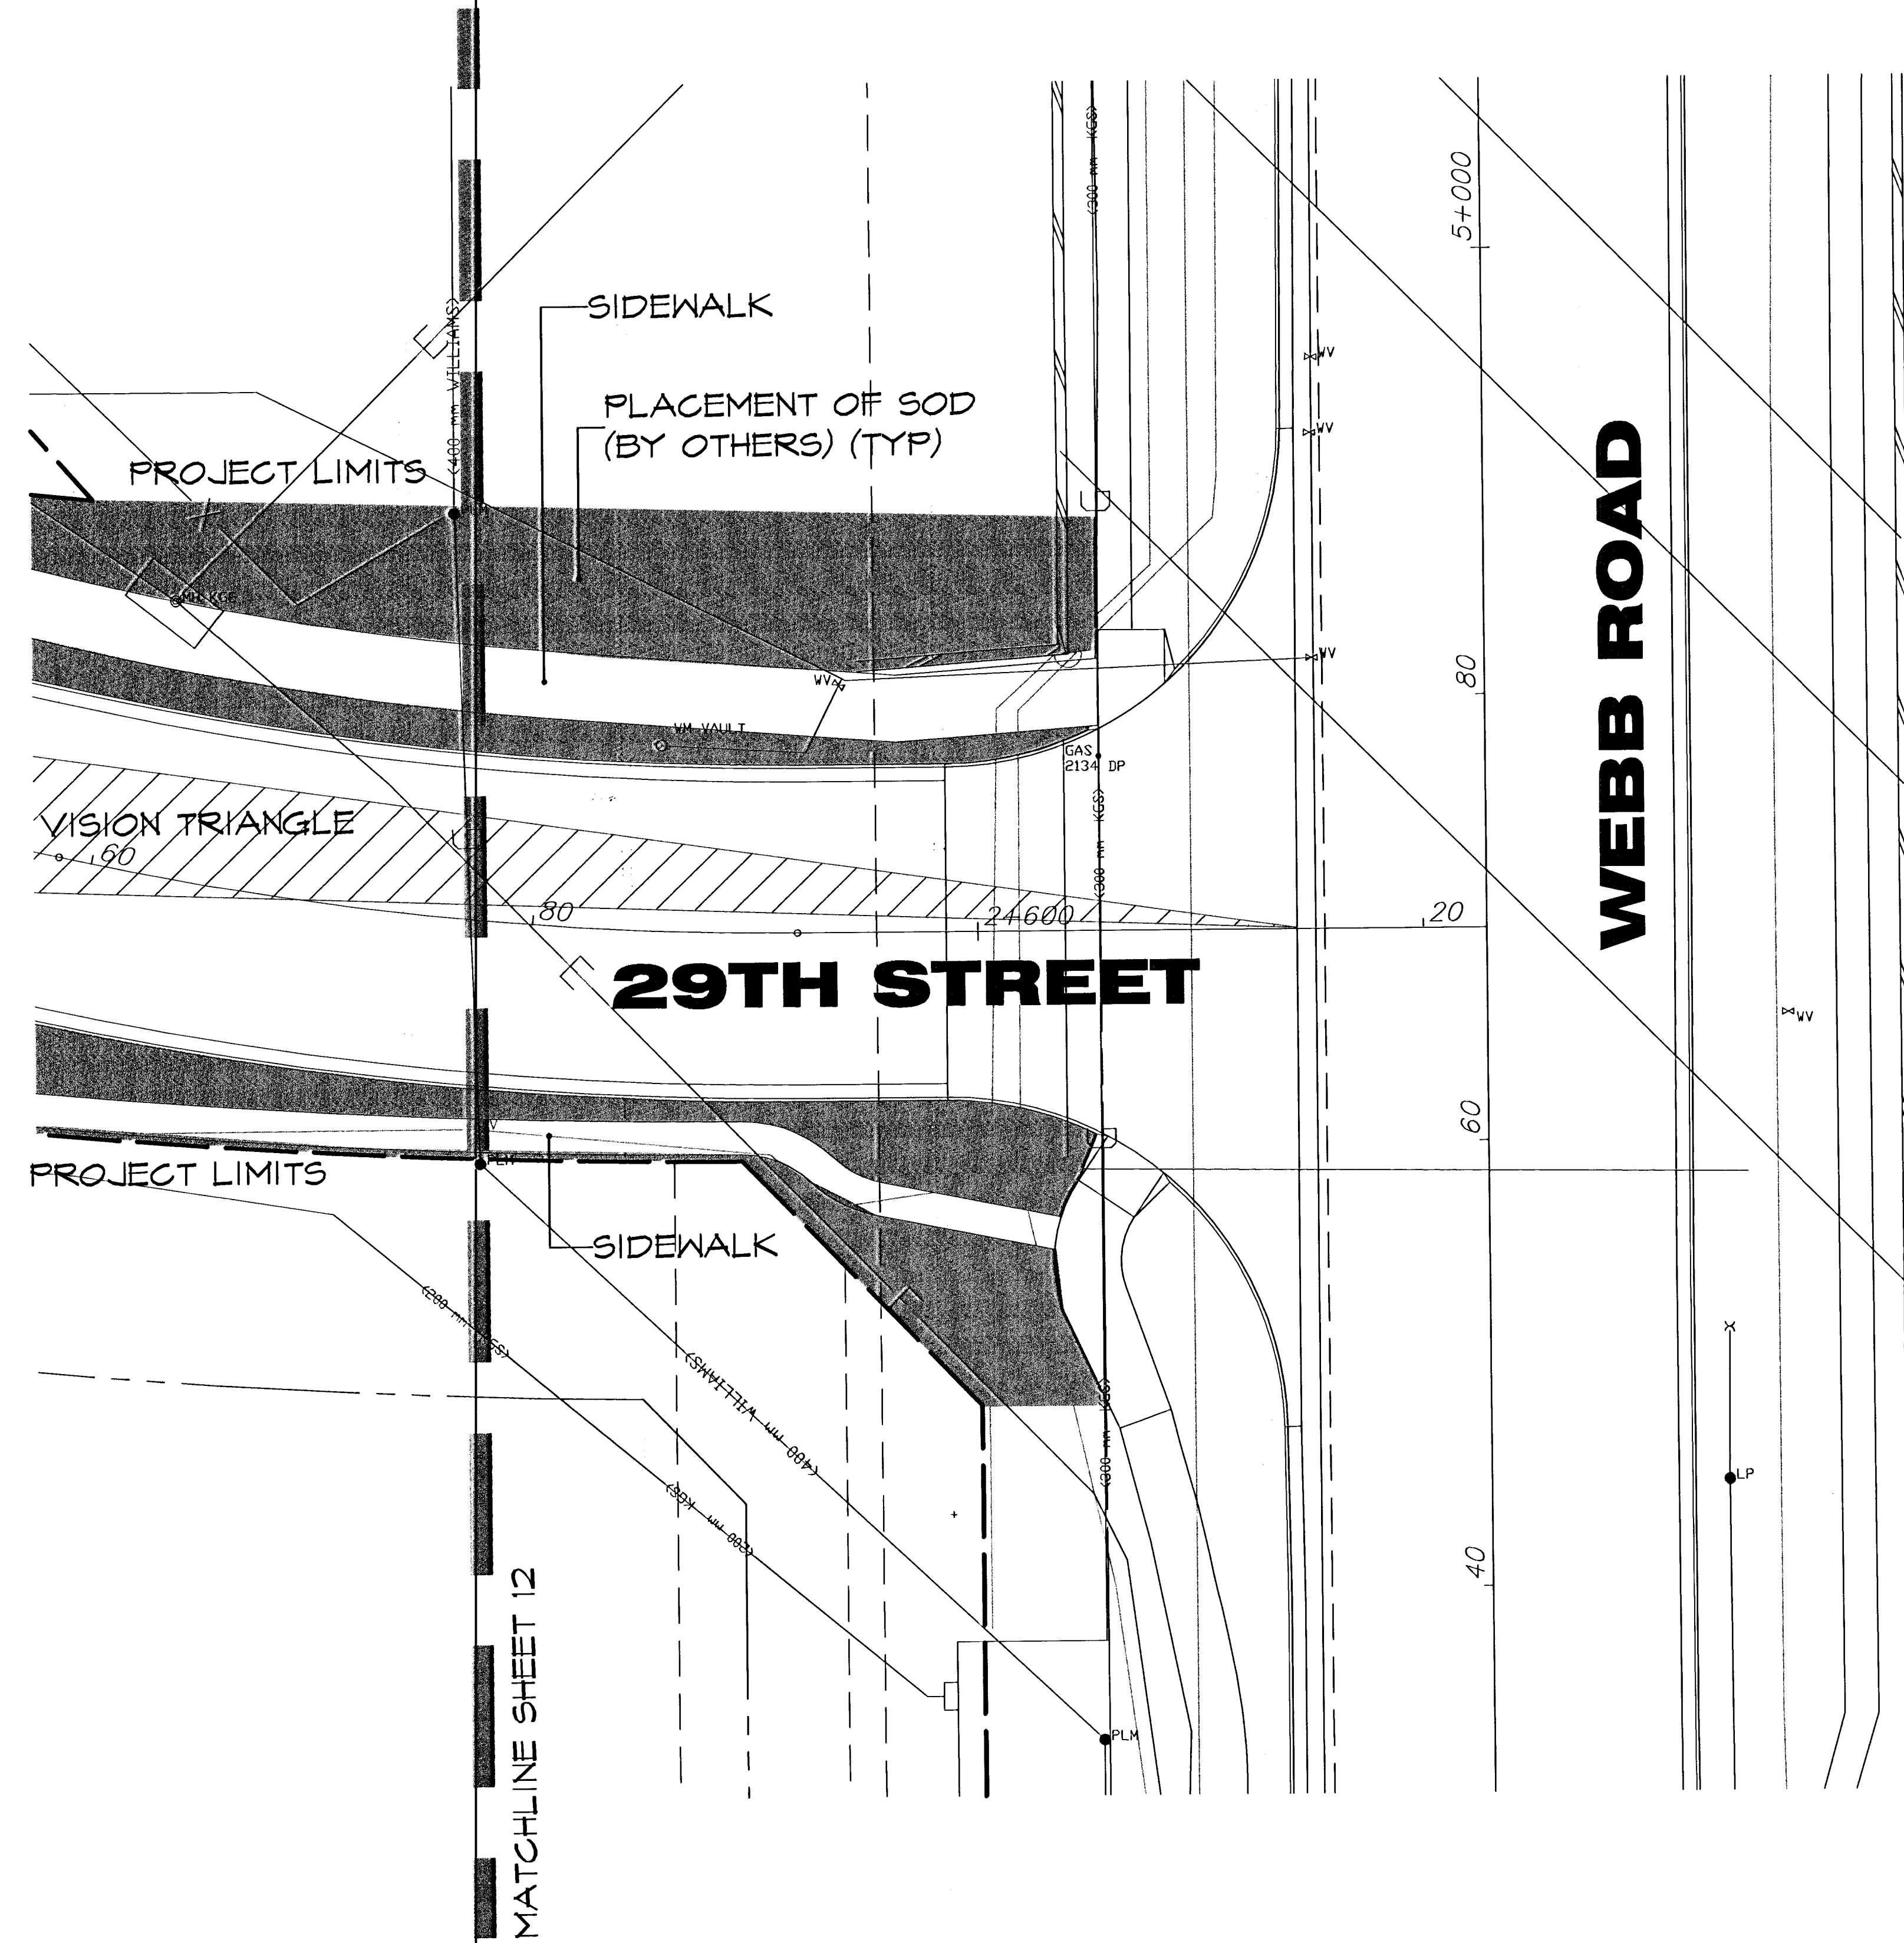

NORTH

SCALE 1 : 200 (METRIC UNITS)