


STATE	PROJECT NO.	YEAR	SHEET NO.	TOTAL SHEETS
KANSAS	87 N-0720-01	2023	398	517

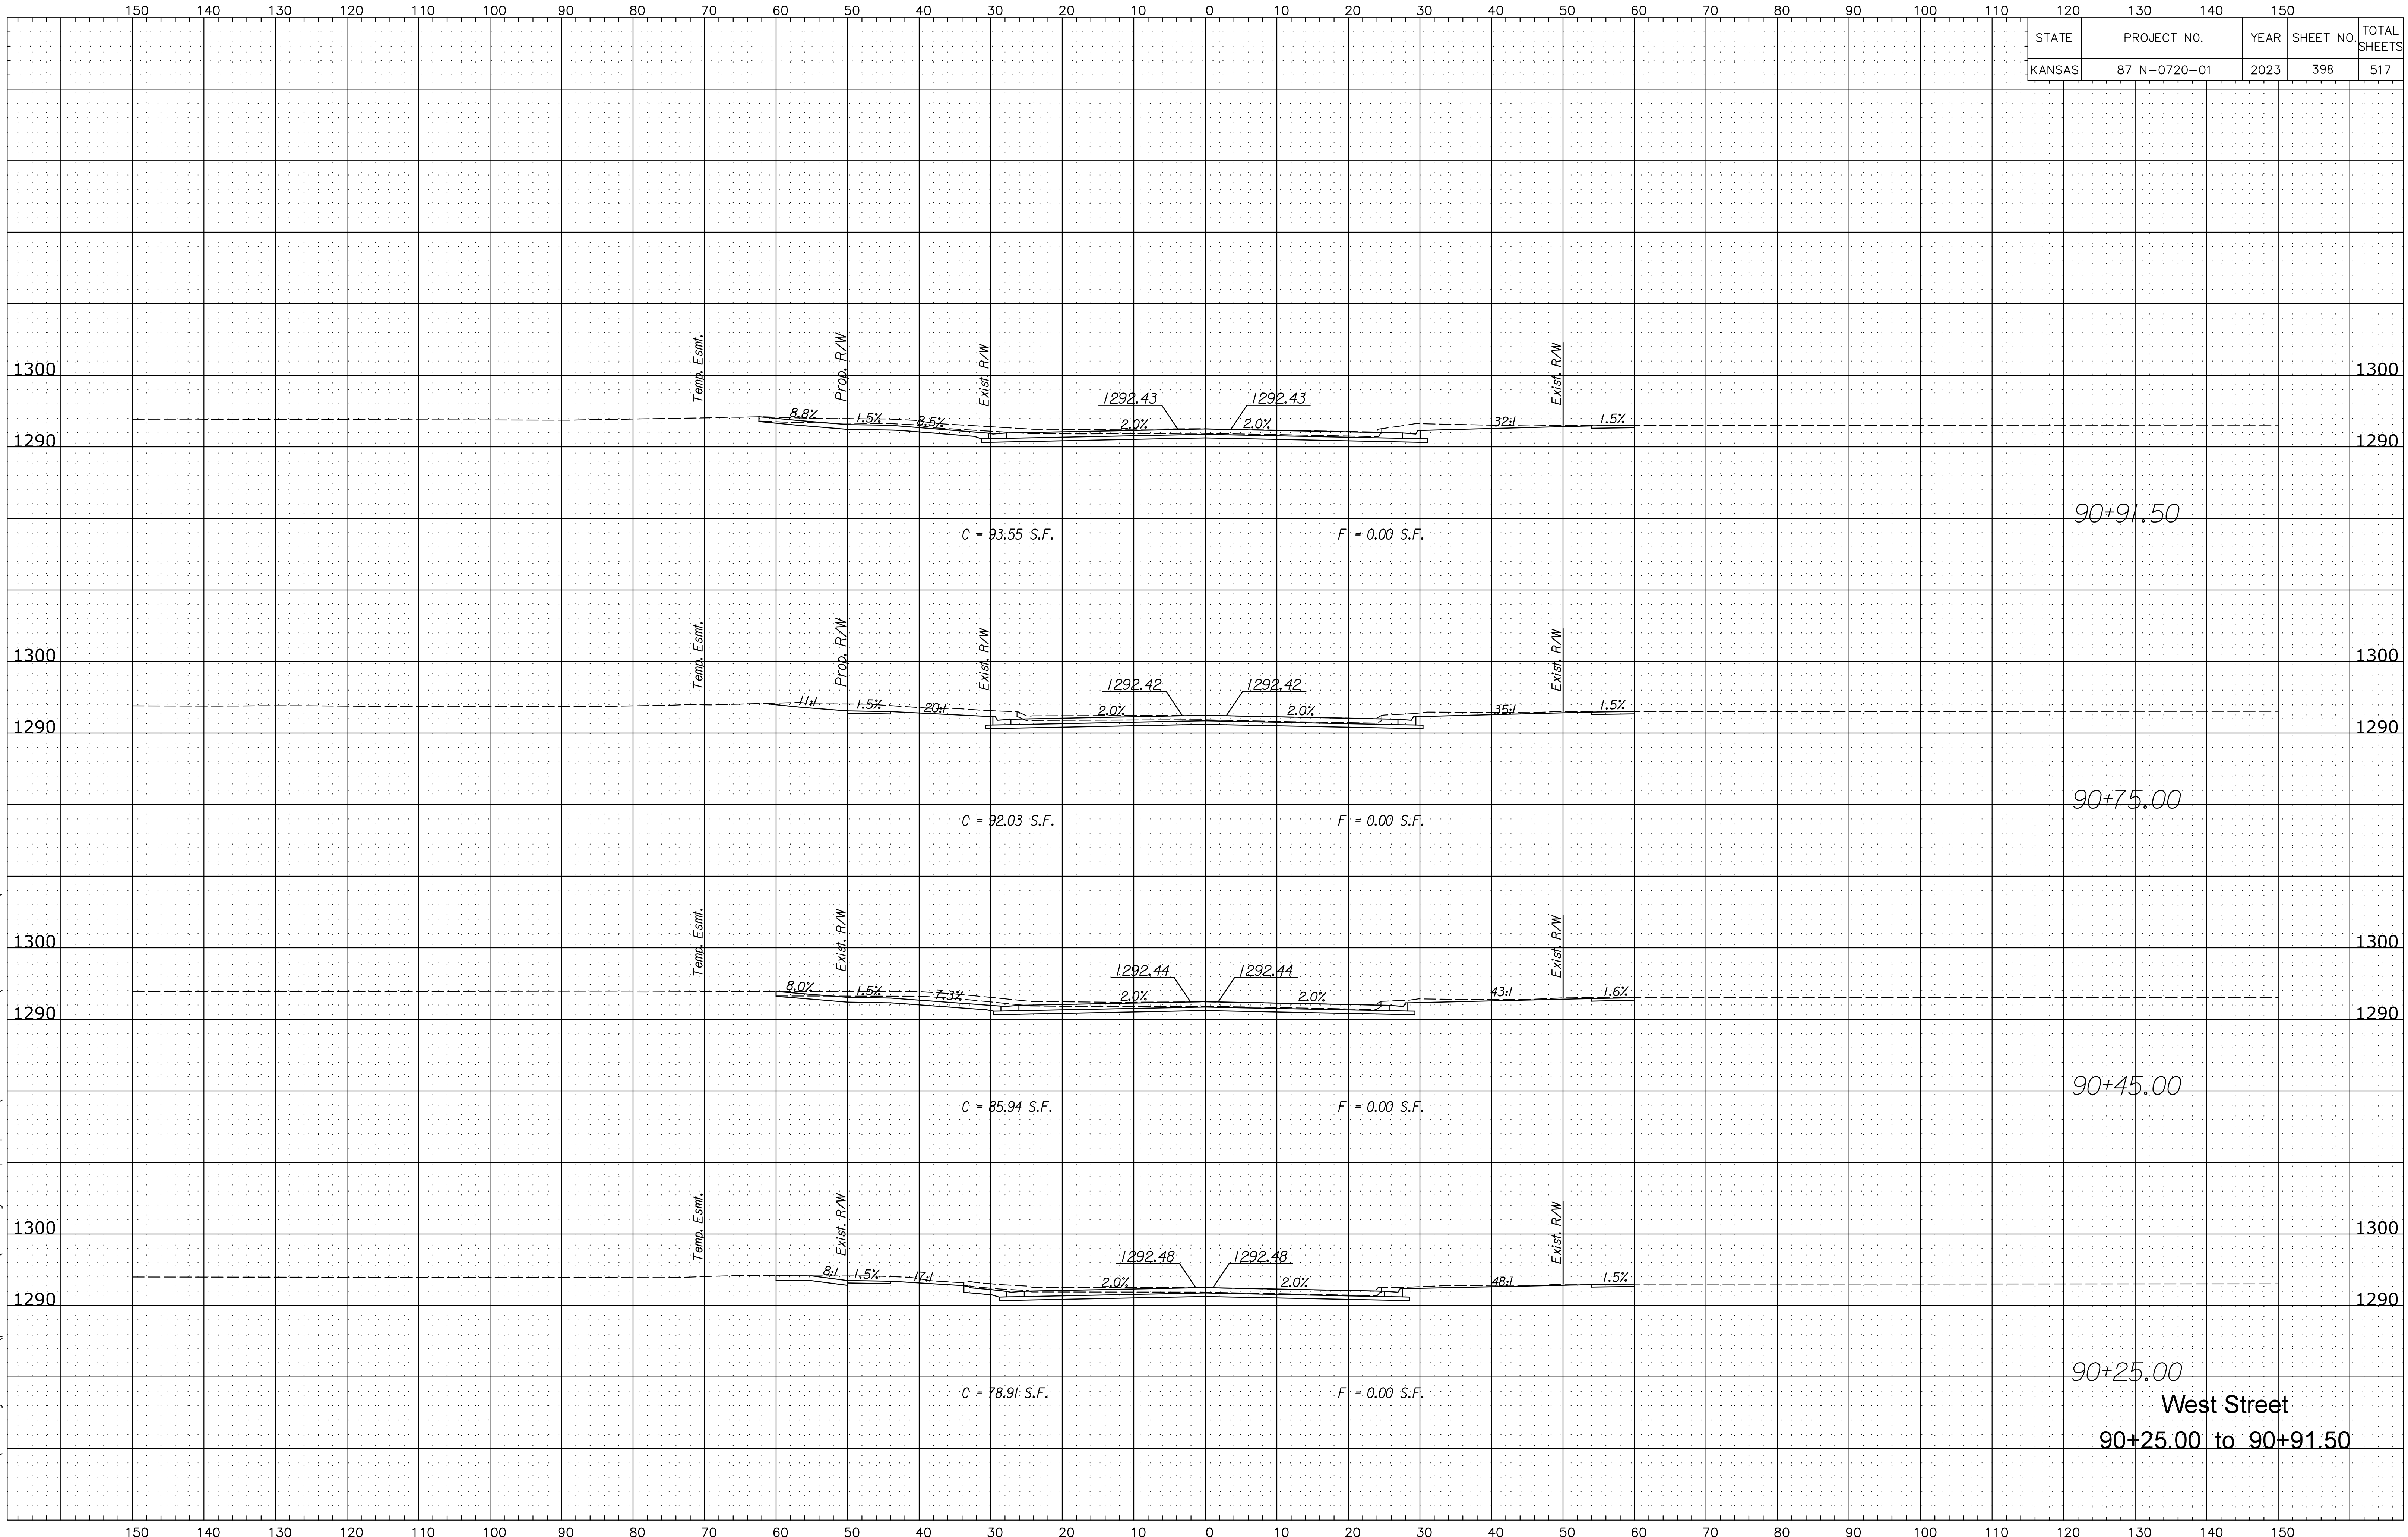

West Street
90+25.00 to 90+91.50

Plotted B:\cvohs Plotted9/25/2023
File z:\transystems\pw_local\transyscorp-pw\q-e\cvohs\d0984549\C-RDW-M01-801.DGN