


STATE	PROJECT NO.	YEAR	SHEET NO.	TOTAL SHEETS
KANSAS	87 N-0720-01	2023	404	517

Plotted B:\cvochs Plotted9/25/2023  
 File z:\transystems\pw\_local\transyscorp-pw\q-e\cvochs\d0984549\C-RDW-M01-801.DGN

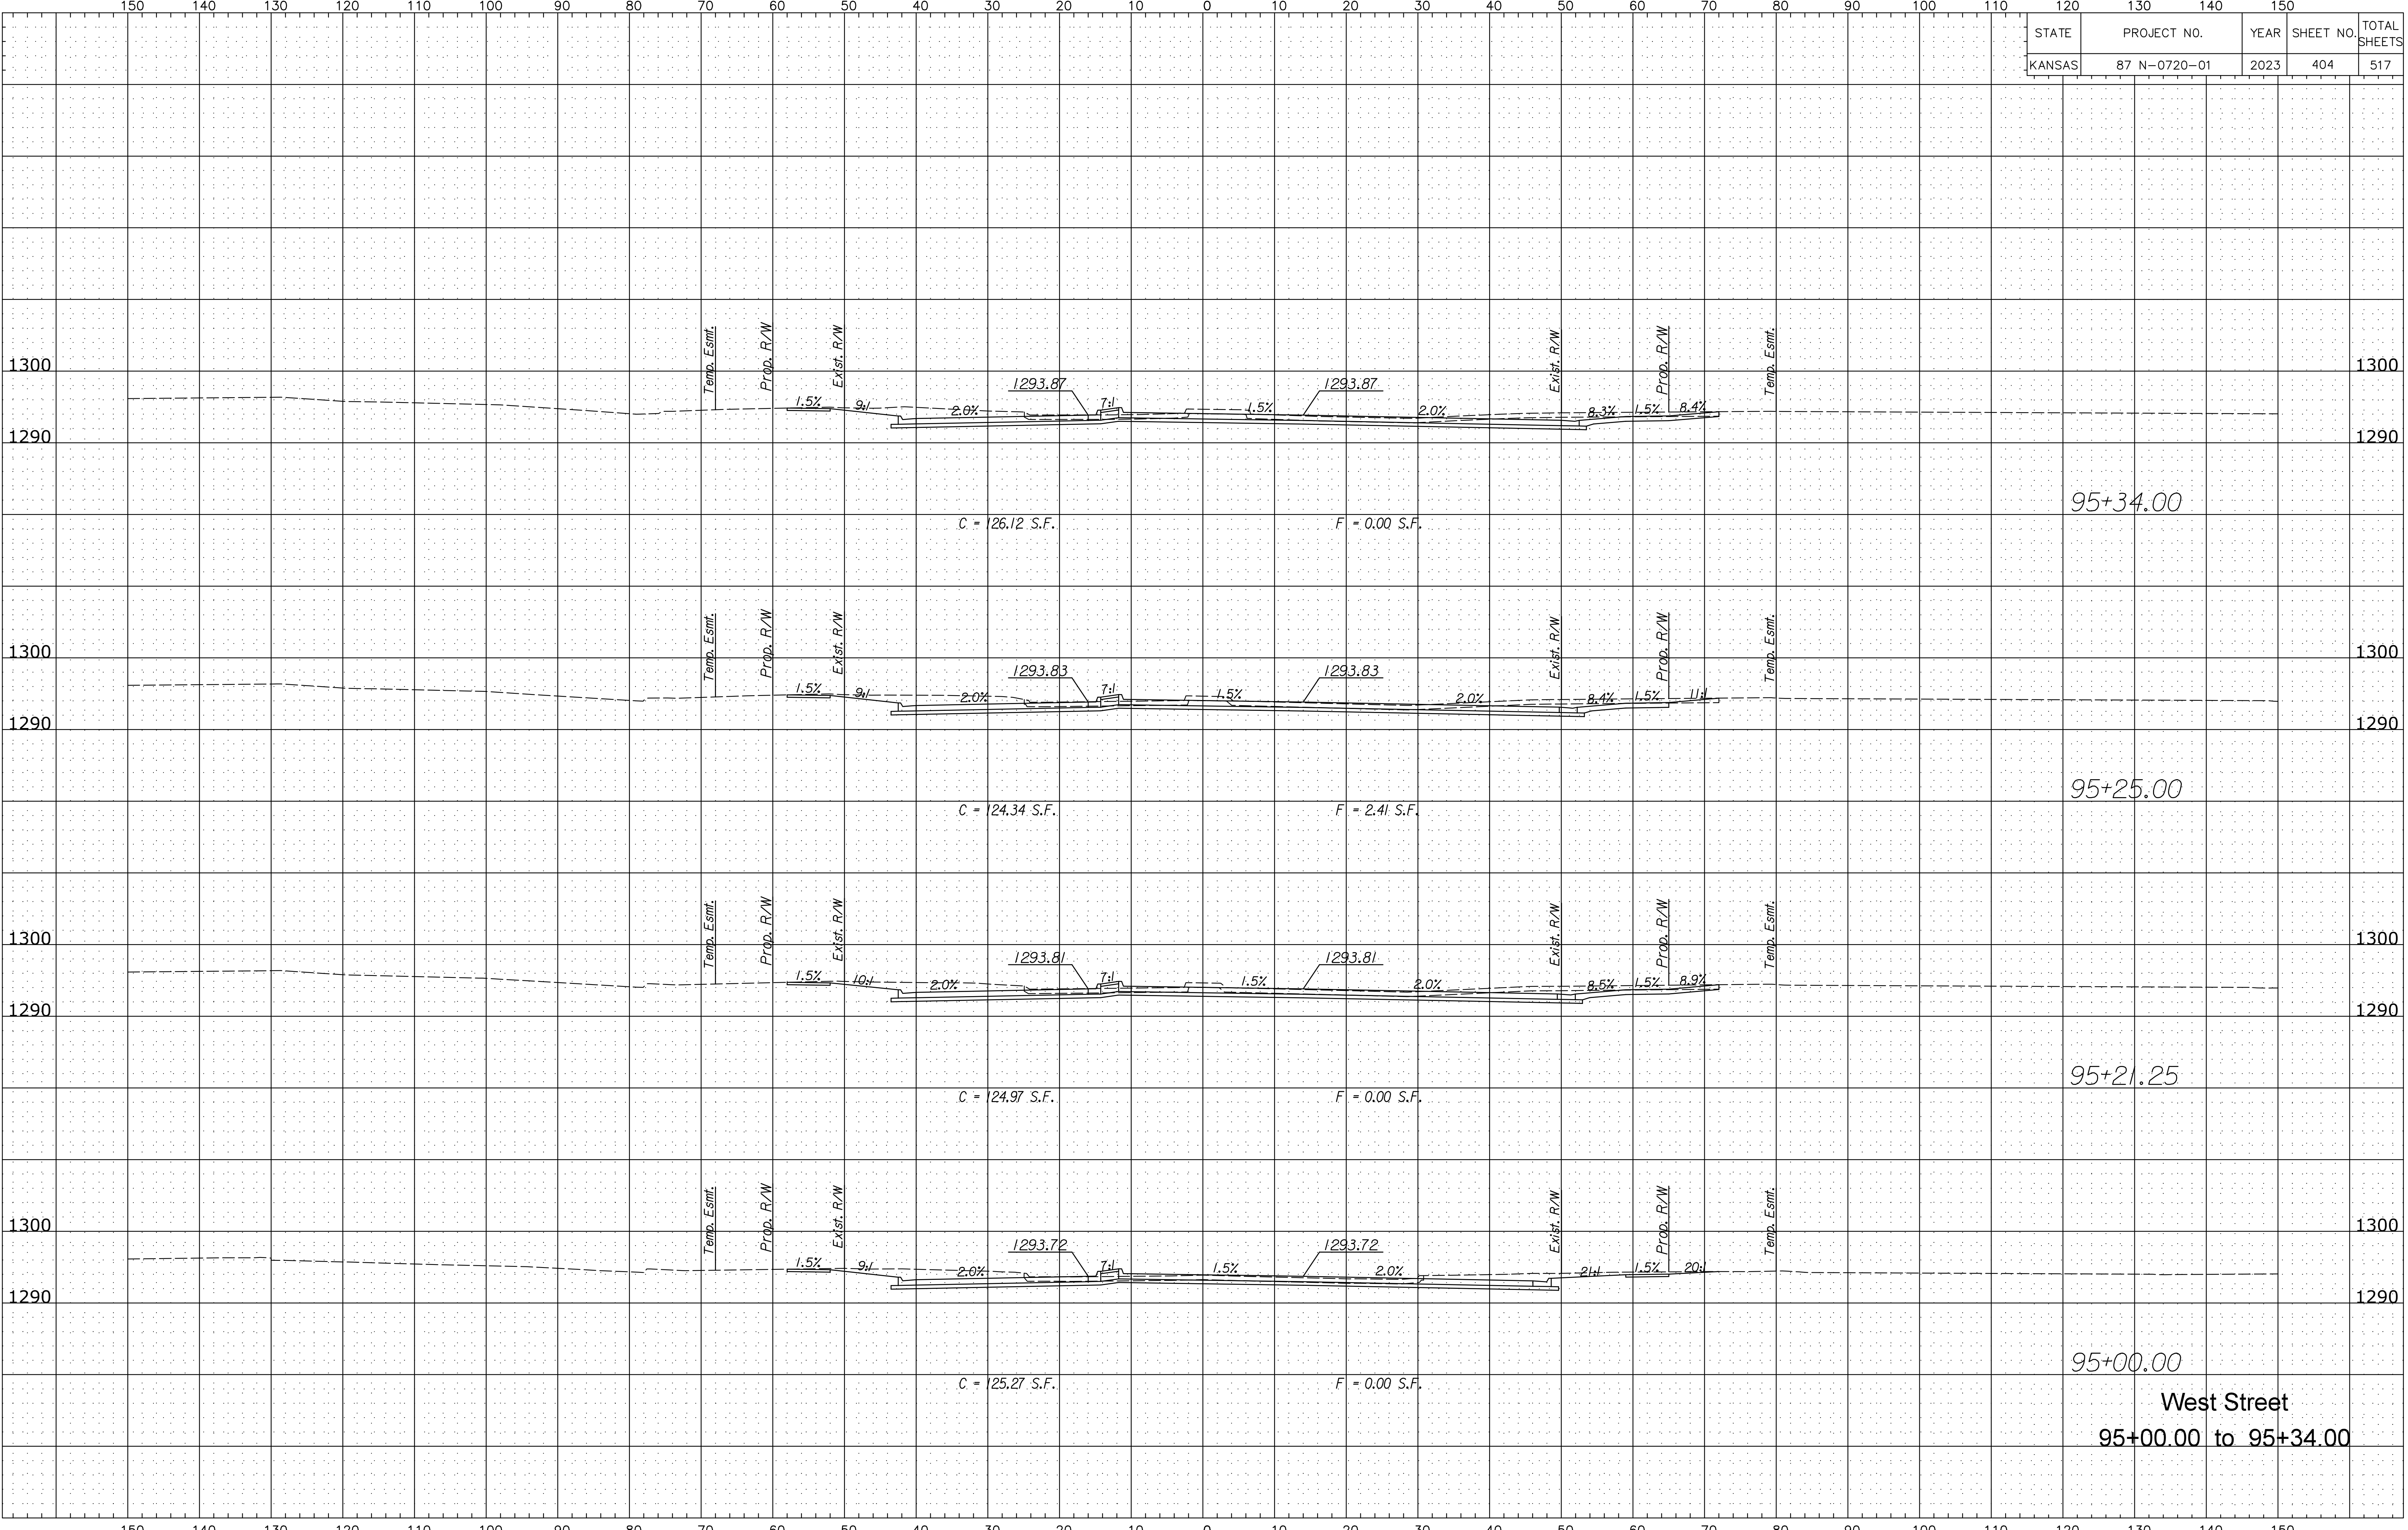

95+34.00

95+25.00

95+21.25

95+00.00

West Street  
 95+00.00 to 95+34.00