


STATE	PROJECT NO.	YEAR	SHEET NO.	TOTAL SHEETS
KANSAS	87 N-0720-01	2023	413	517

Plotted B:\cvochs Plotted9/25/2023  
 File x:\transystems\pw\_local\transyscorp-pw1\o-e\_lcvohs\d0984549\C-RDW-M01-801.DGN

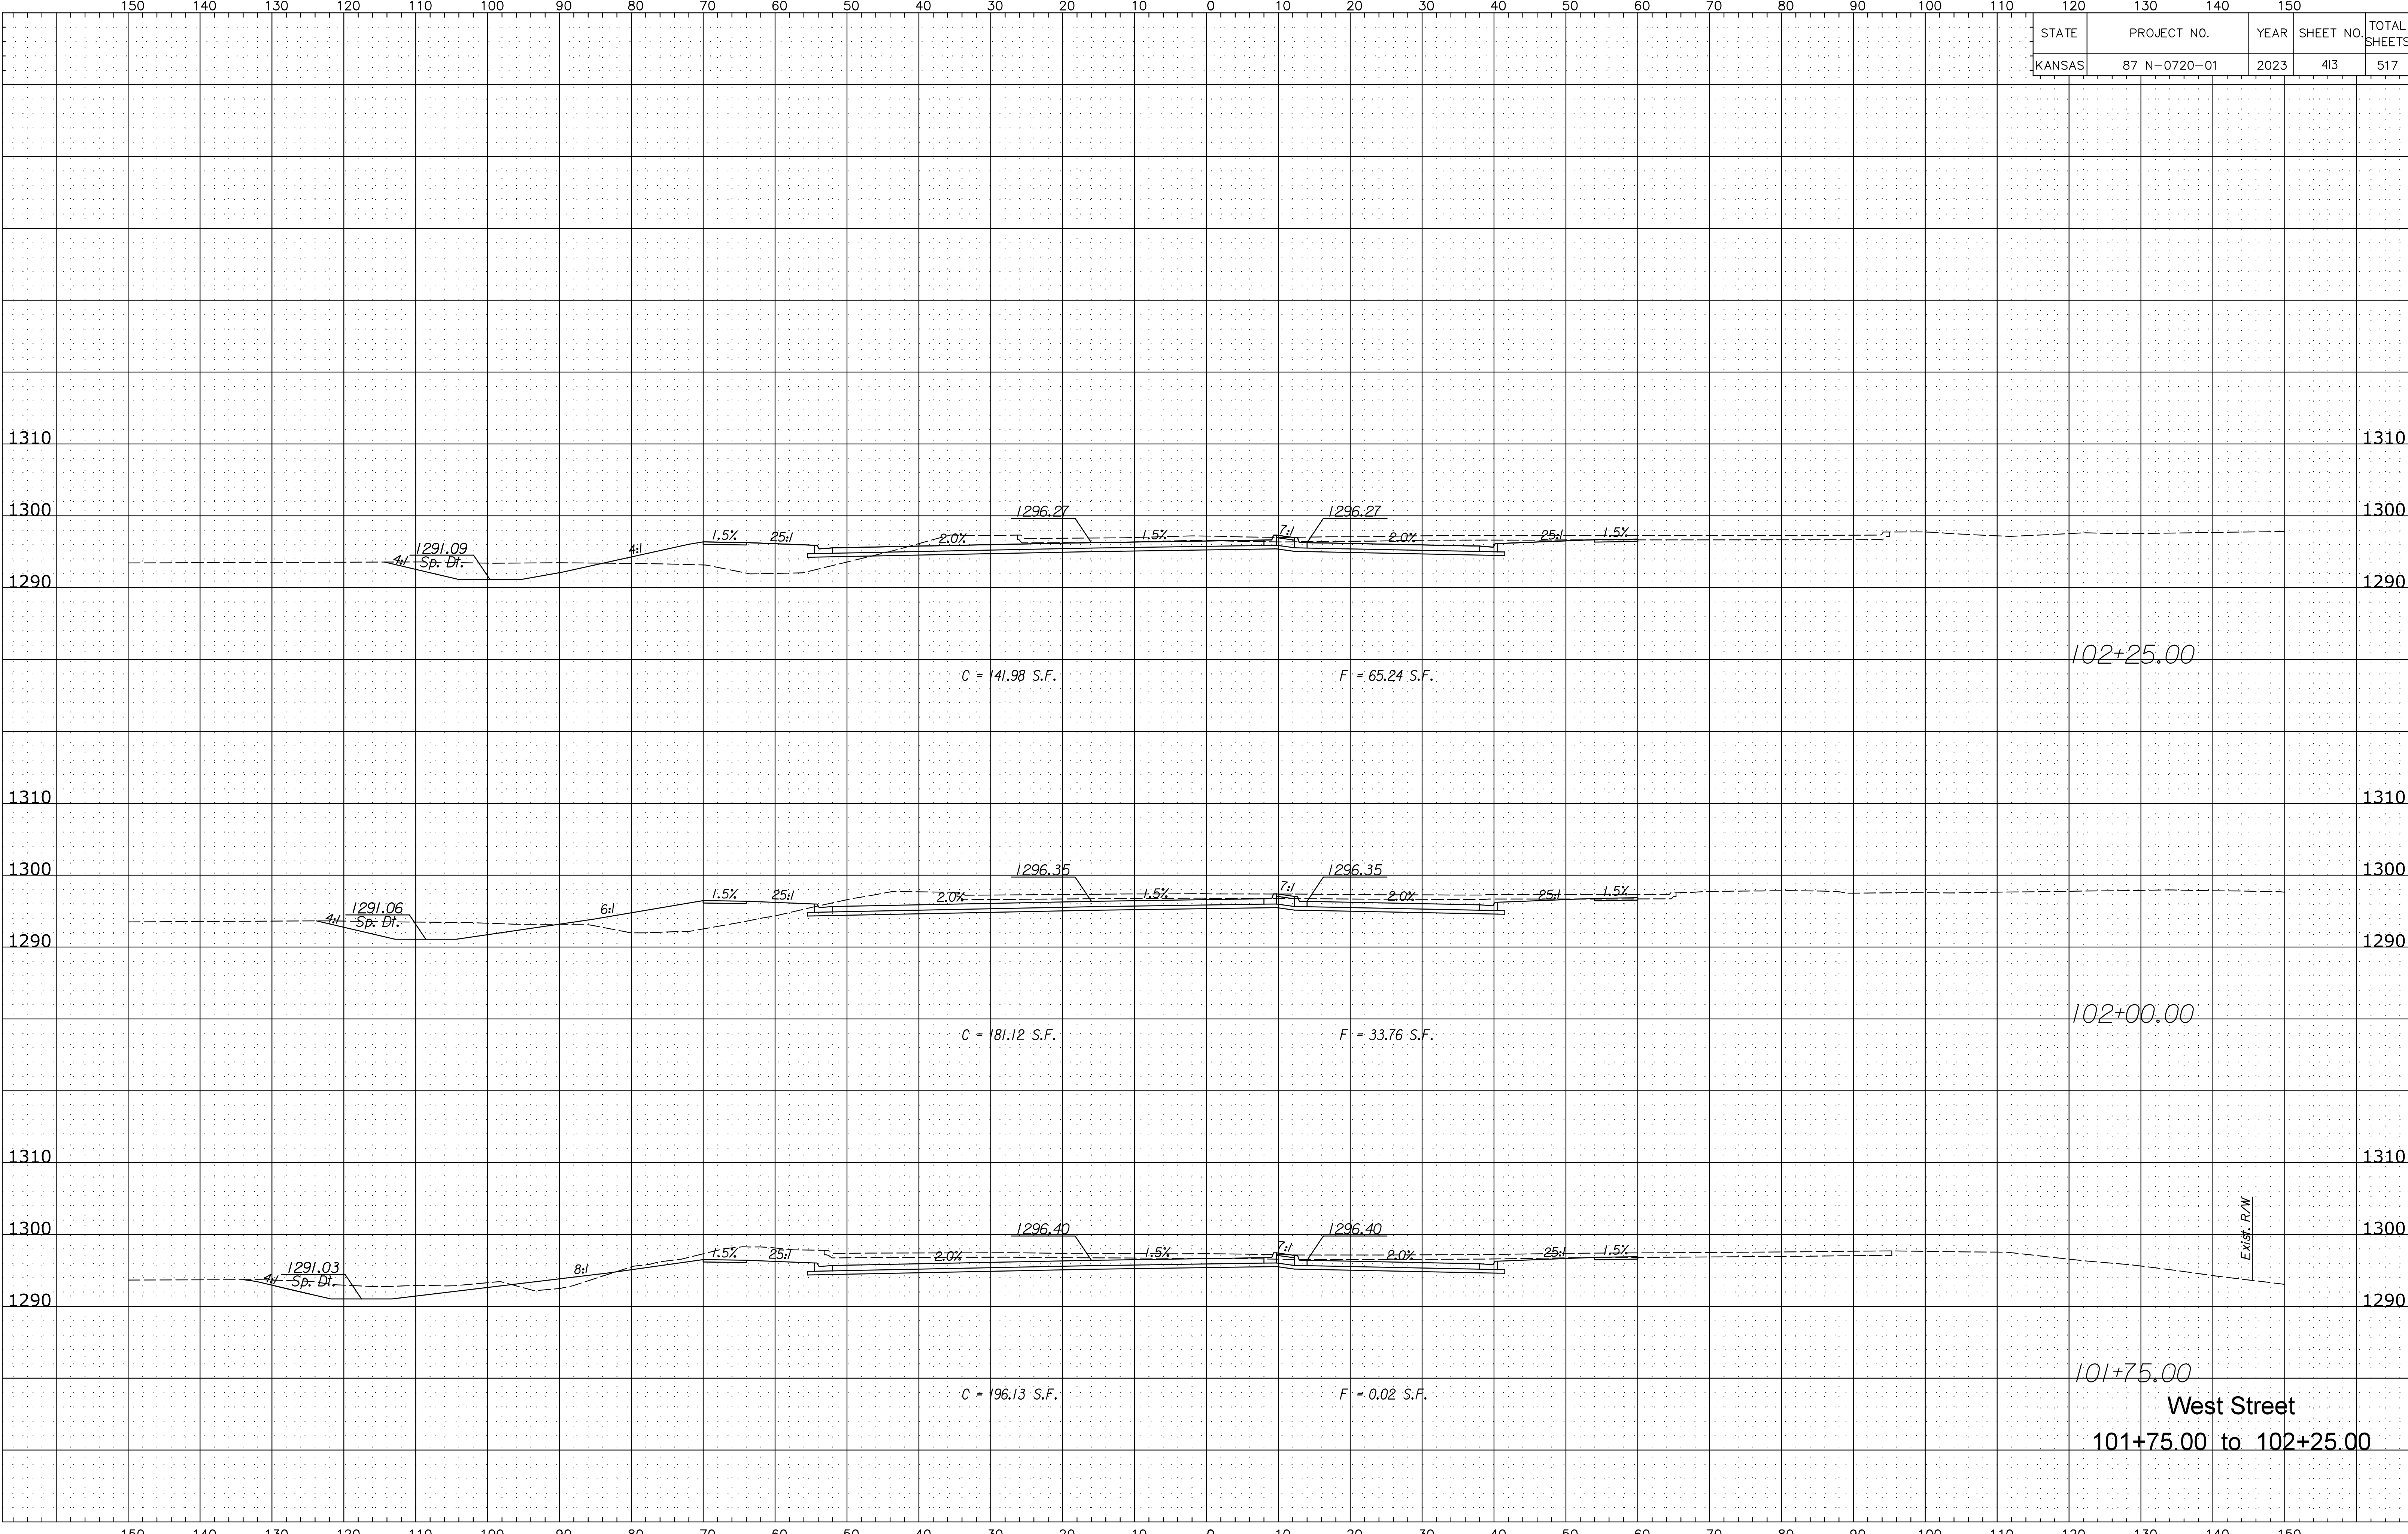

102+25.00

102+00.00

101+75.00

West Street  
 101+75.00 to 102+25.00

EXIST. R.W.