


Plotted B:\cvochs Plotted9/25/2023  
File z:\transystems\pw\_local\transyscorp-pw1\q-e\_lcvohs\d0984549\C-RDW-M01-801.DGN

STATE	PROJECT NO.	YEAR	SHEET NO.	TOTAL SHEETS
KANSAS	87 N-0720-01	2023	422	517

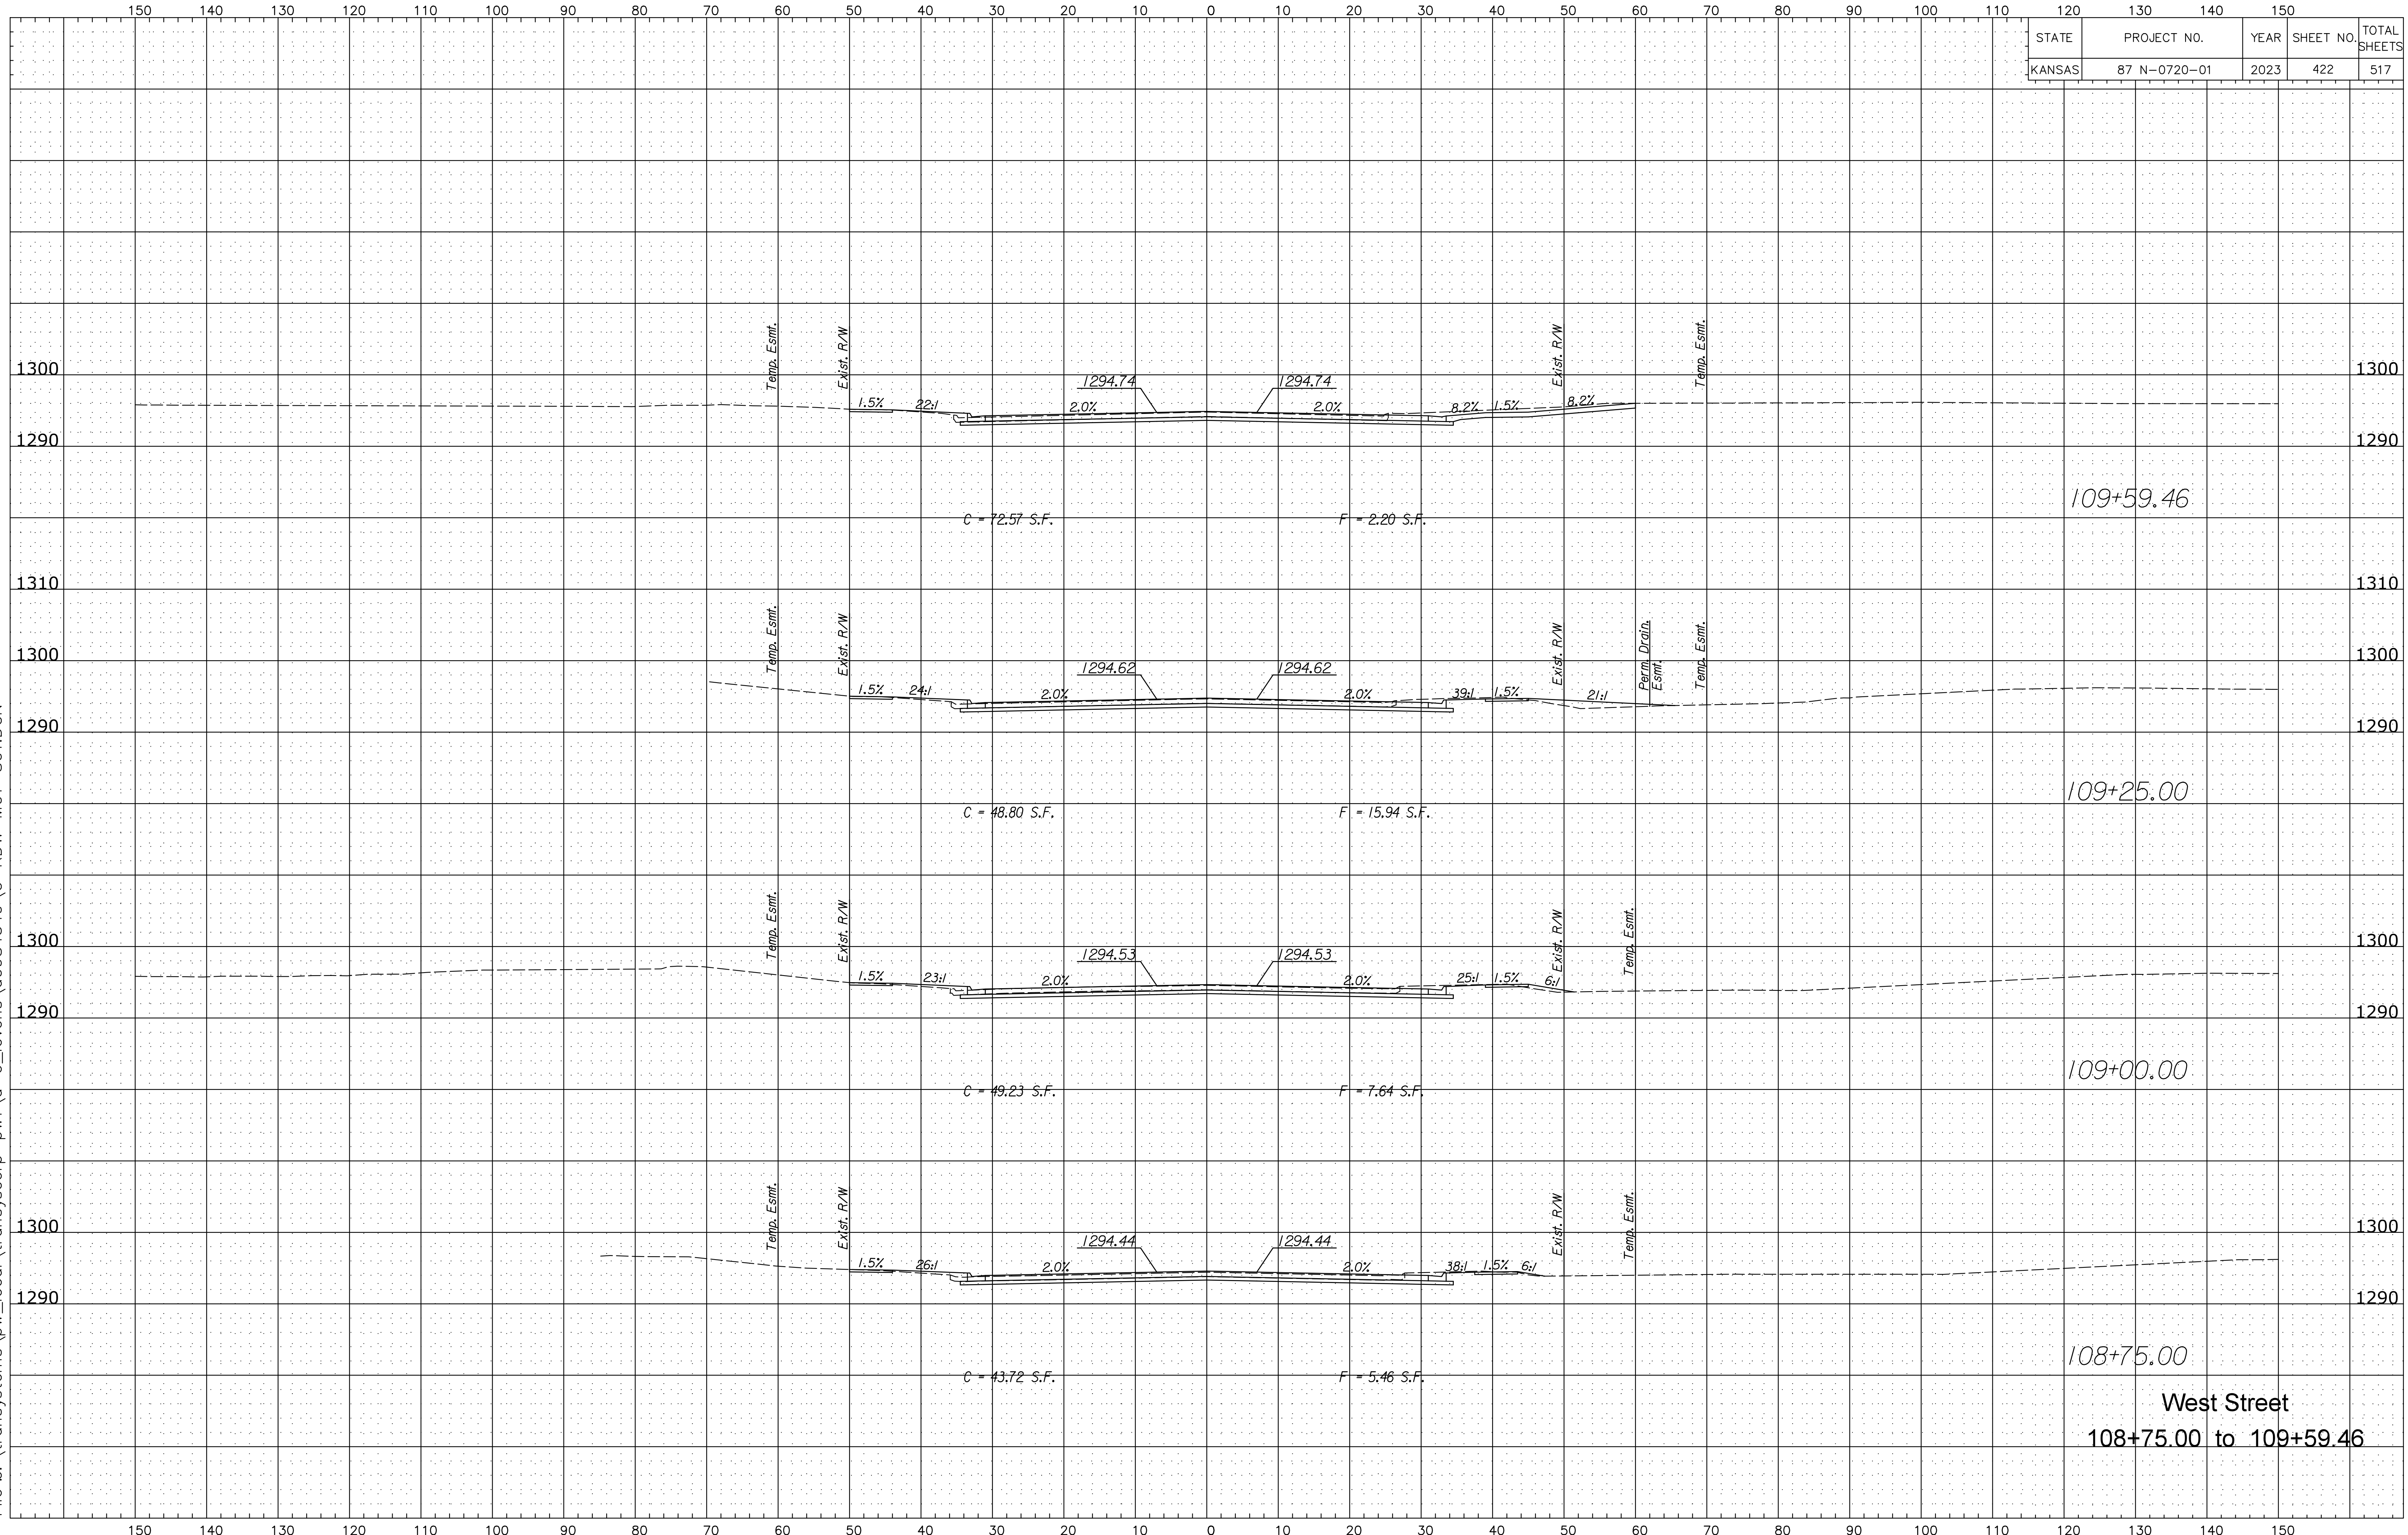

West Street  
108+75.00 to 109+59.46