


Plotted B:\cvochs Plotted\25/2023
File z:\transystems\pw_local\transyscorp-pw1\q-e\cvochs\d0984549\C-RDW-M01-801.DGN

| STATE | PROJECT NO. | YEAR | SHEET NO. | TOTAL SHEETS |
|--------|--------------|------|-----------|--------------|
| KANSAS | 87 N-0720-01 | 2023 | 427 | 517 |

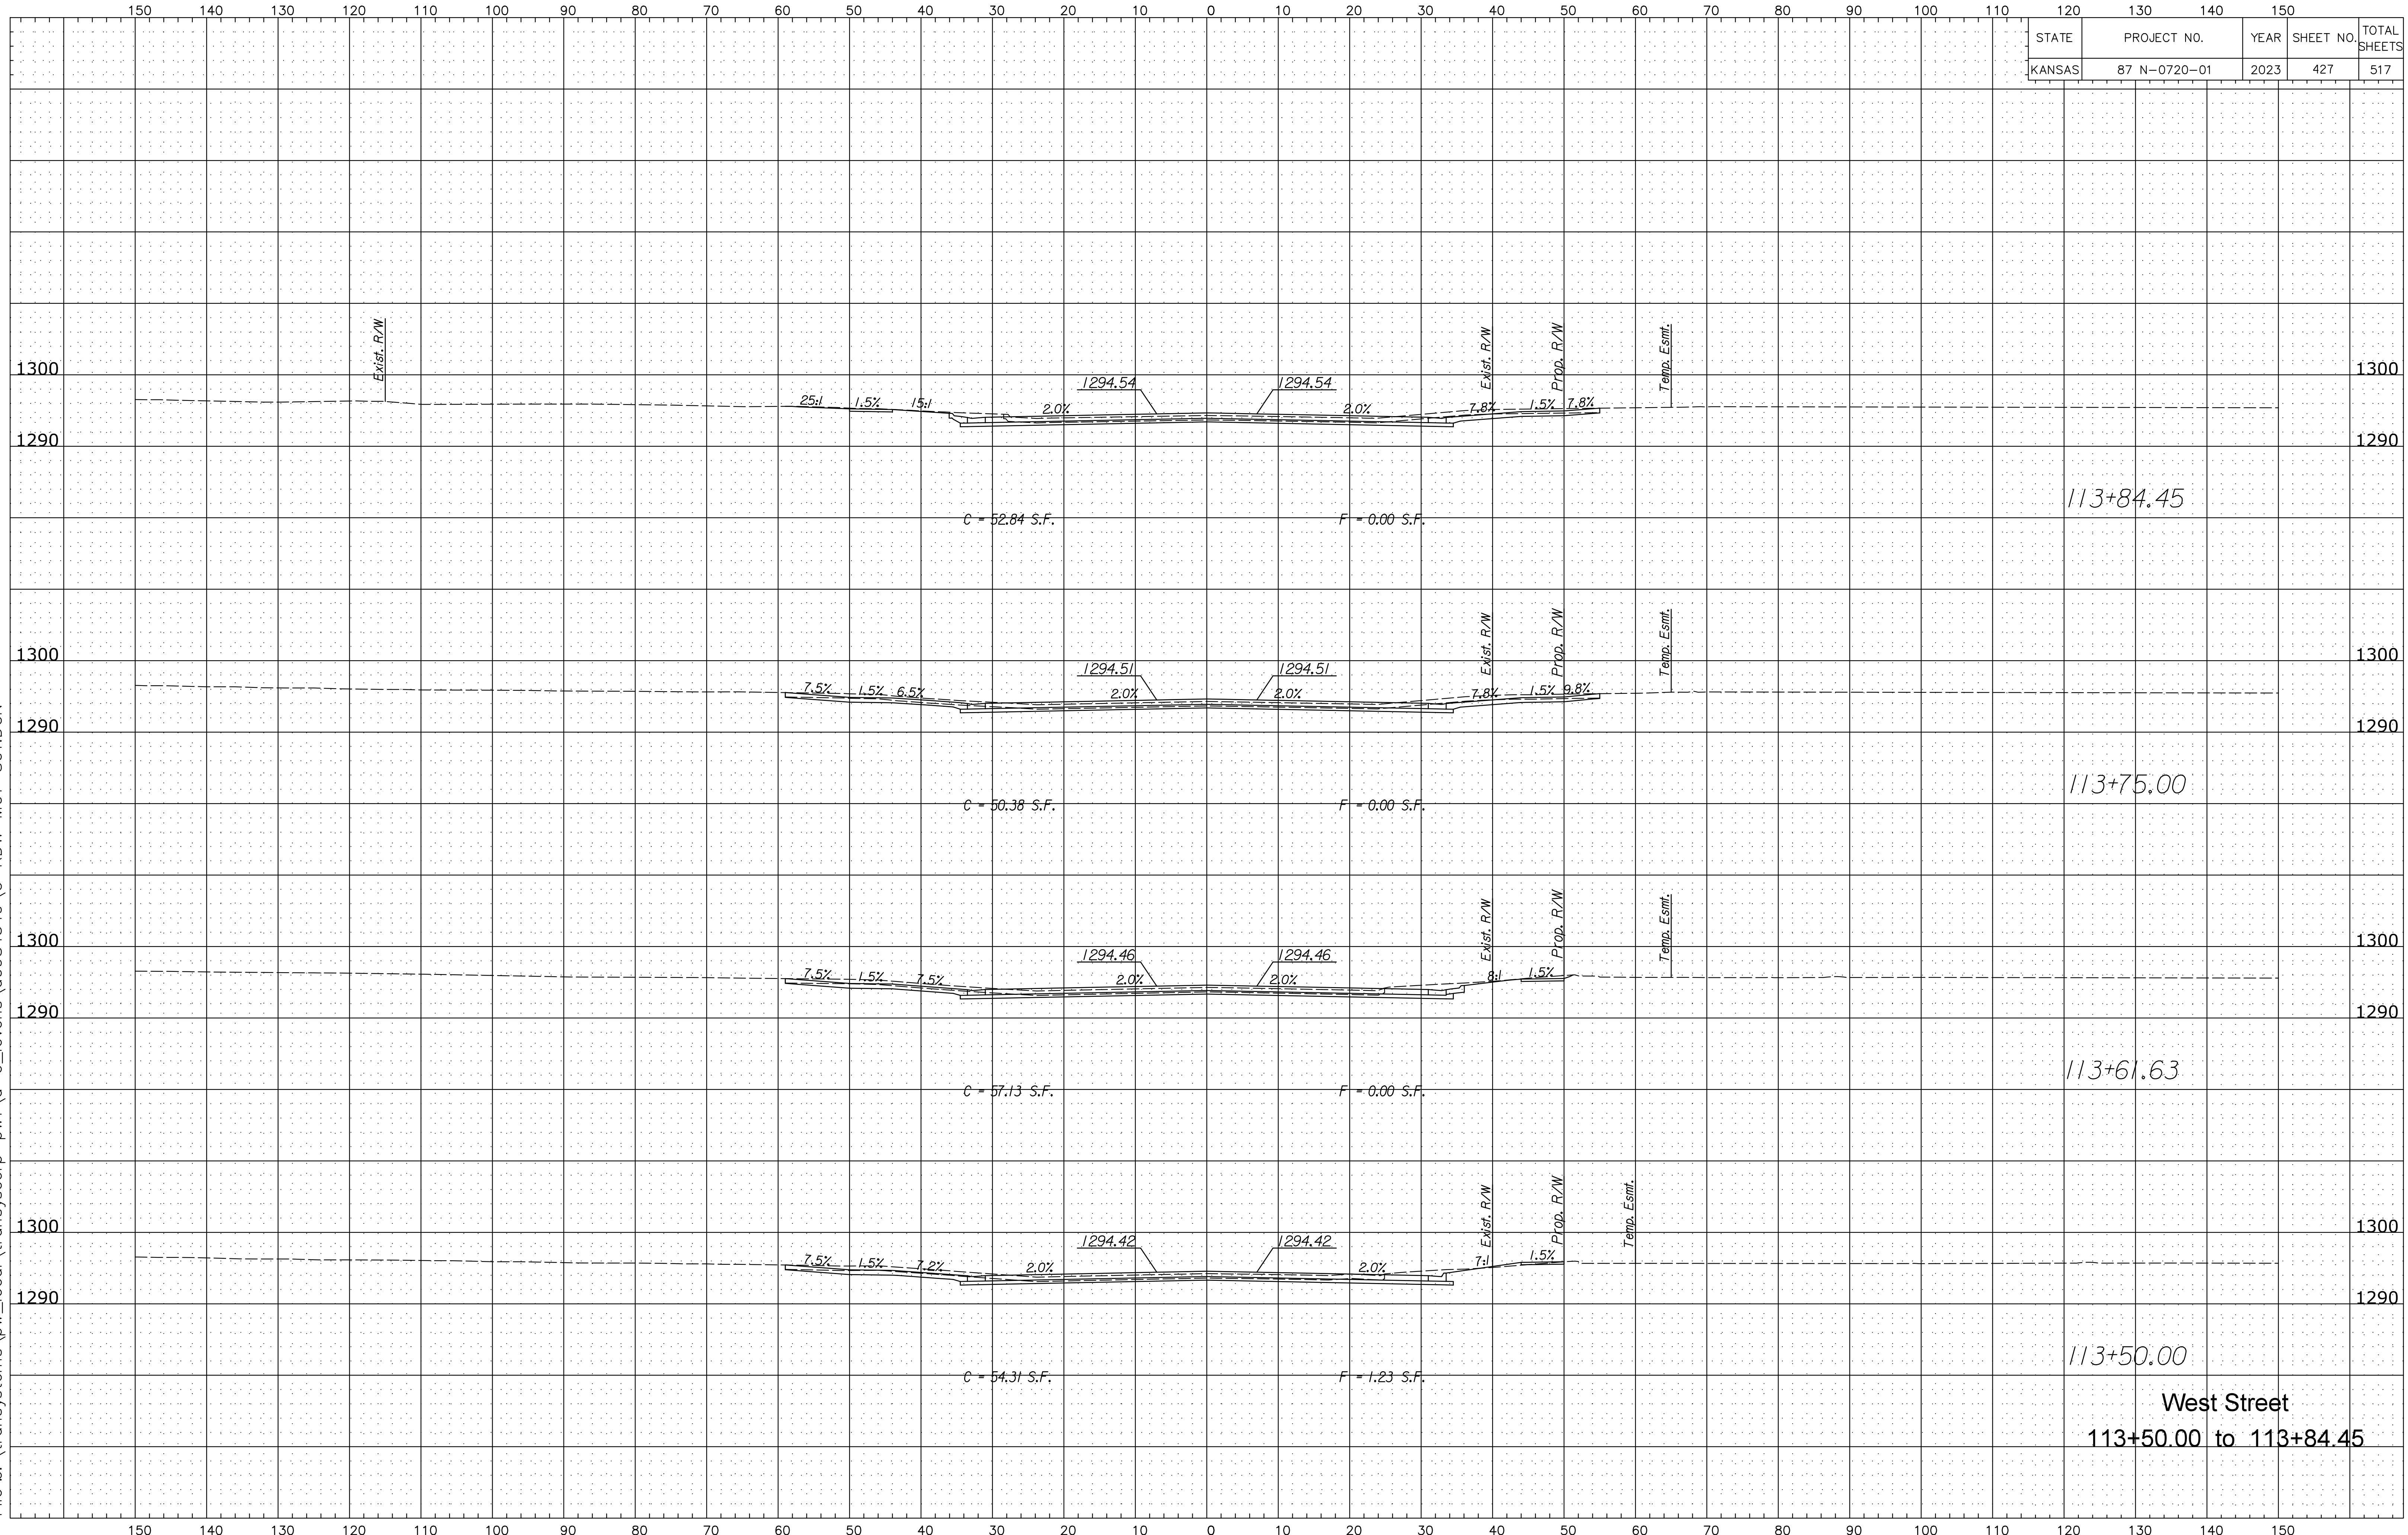

West Street
113+50.00 to 113+84.45