


Plotted B:\cvochs Plotted\25/2023  
File z:\transystems\pw\_local\transyscorp-pw1\q-e\_lcvohs\d0984549\C-RDW-M01-801.DGN

STATE	PROJECT NO.	YEAR	SHEET NO.	TOTAL SHEETS
KANSAS	87 N-0720-01	2023	431	517

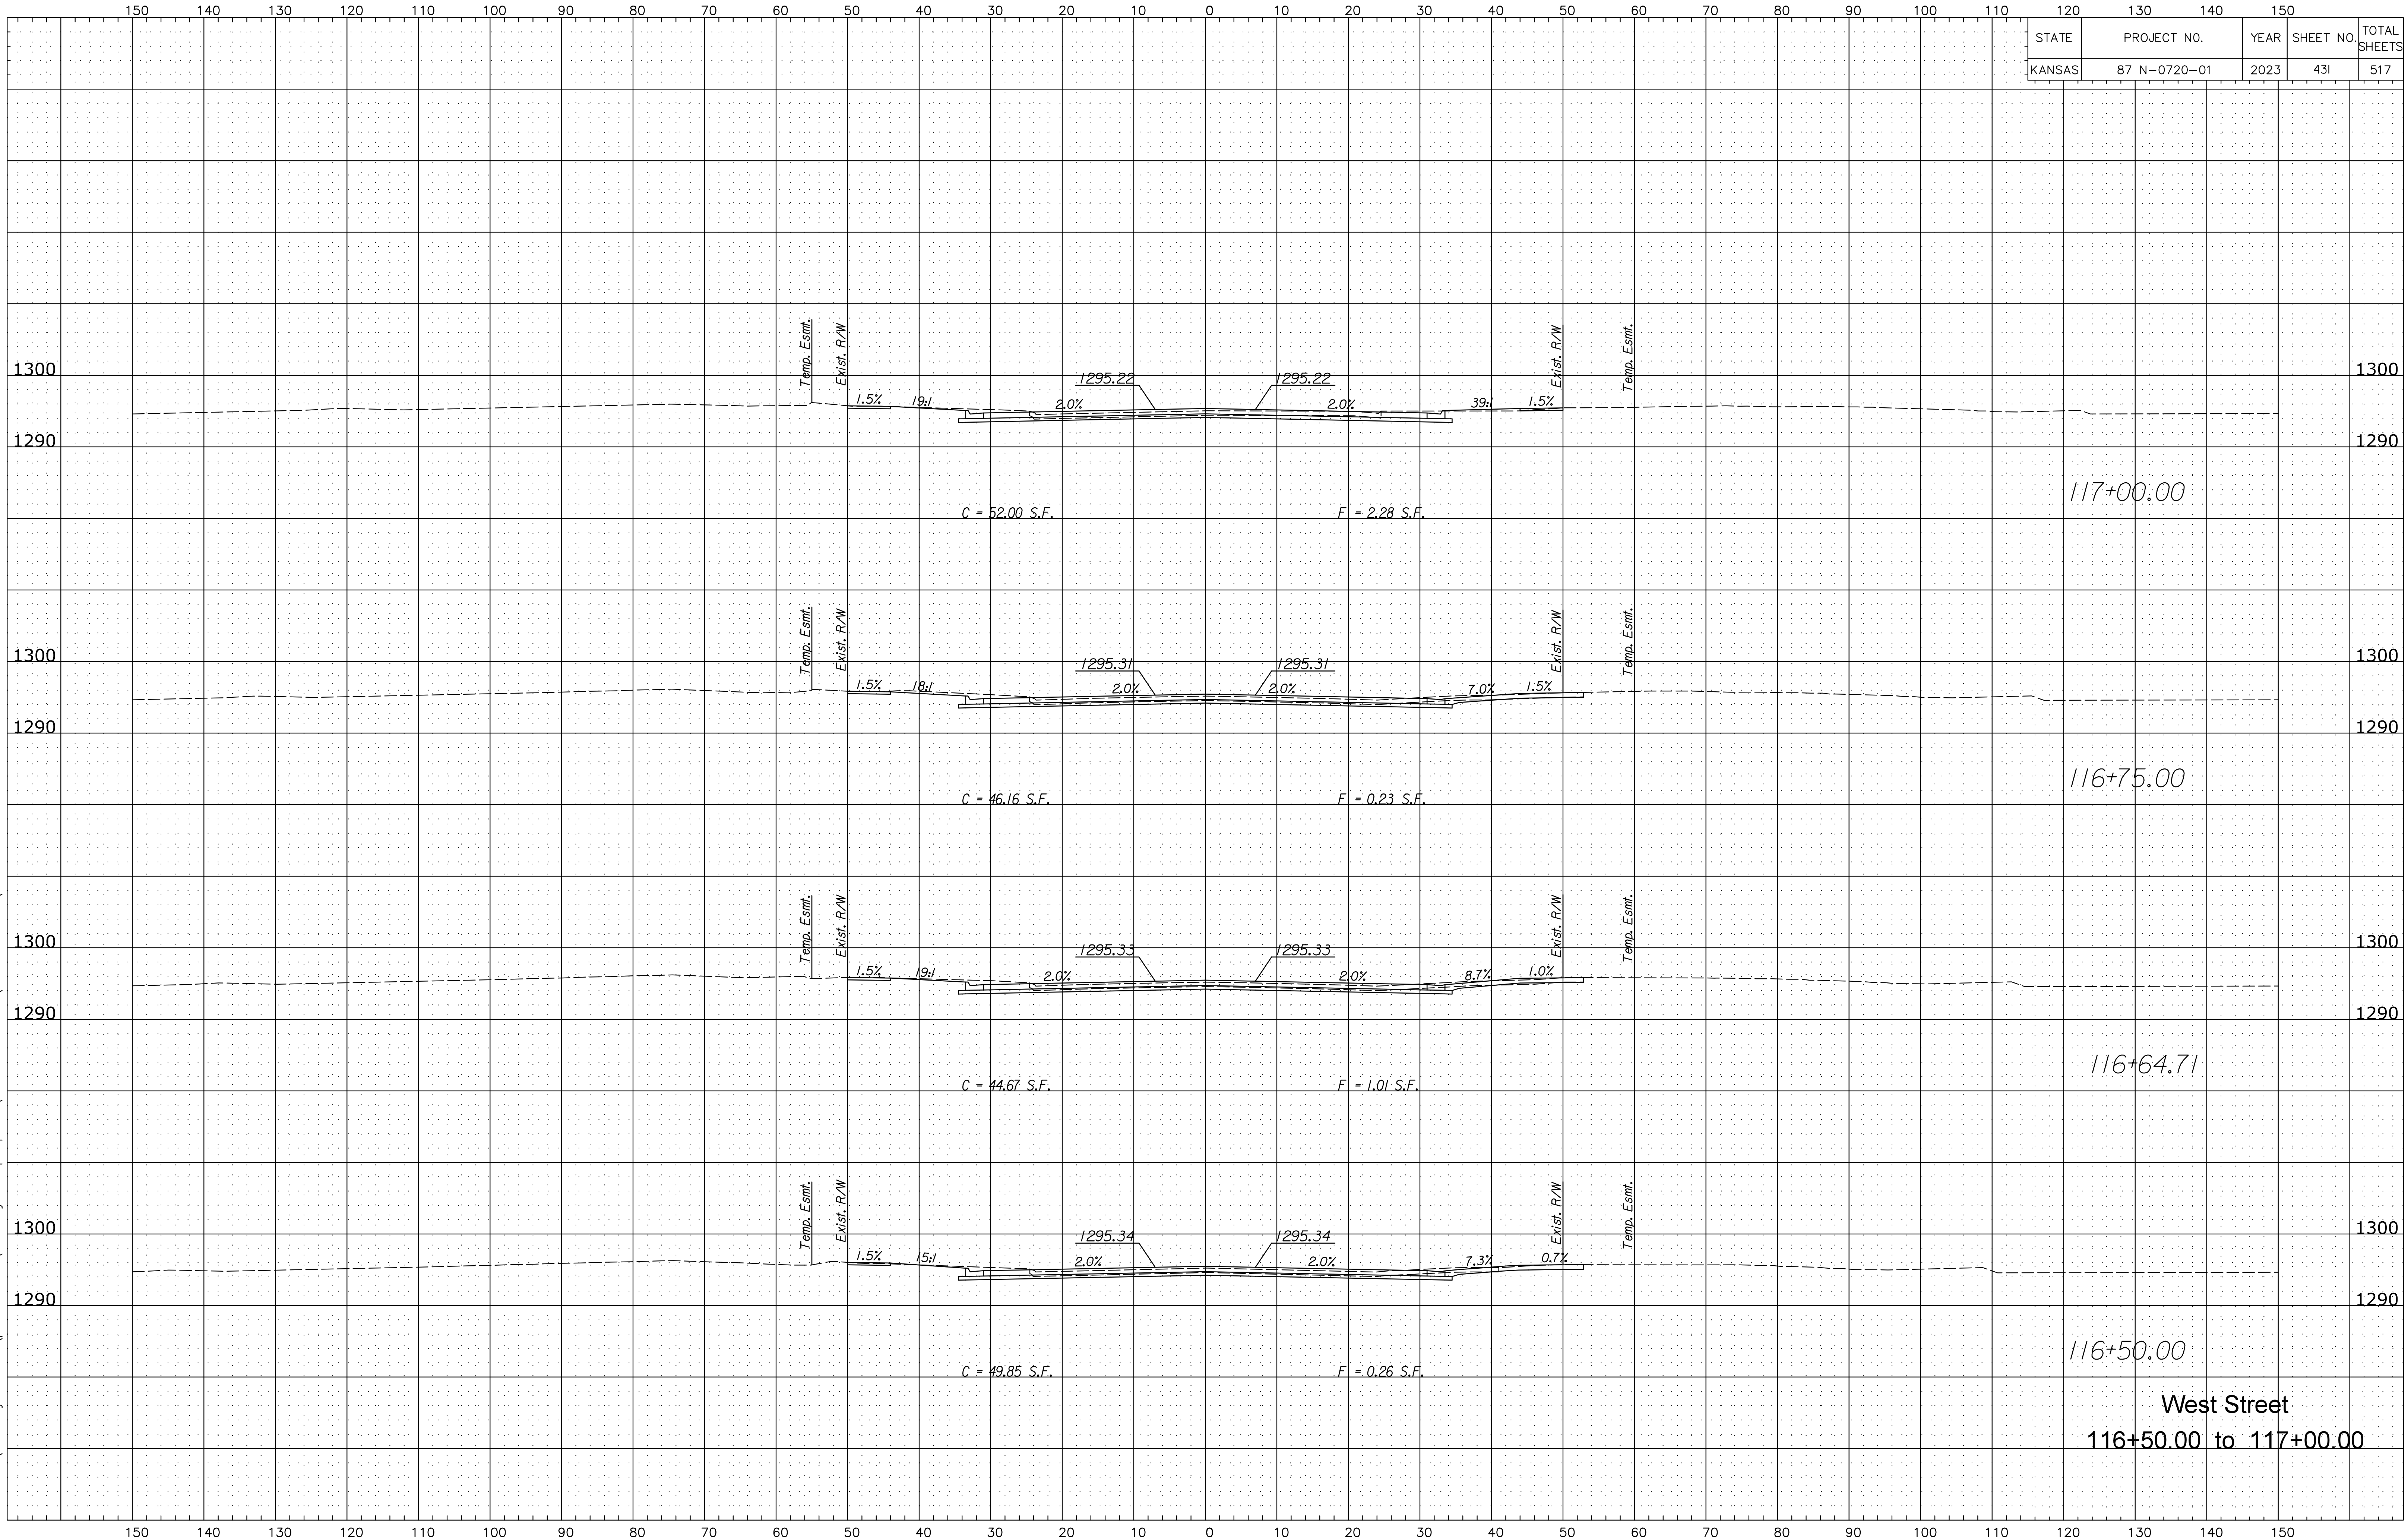

West Street  
116+50.00 to 117+00.00