


Plotted B:\cvochs Plotted9/25/2023
File x:\transystems\pw_local\transyscorp-pw\q-e\cvochs\d0984549\C-RDW-M01-801.DGN

STATE	PROJECT NO.	YEAR	SHEET NO.	TOTAL SHEETS
KANSAS	87 N-0720-01	2023	439	517

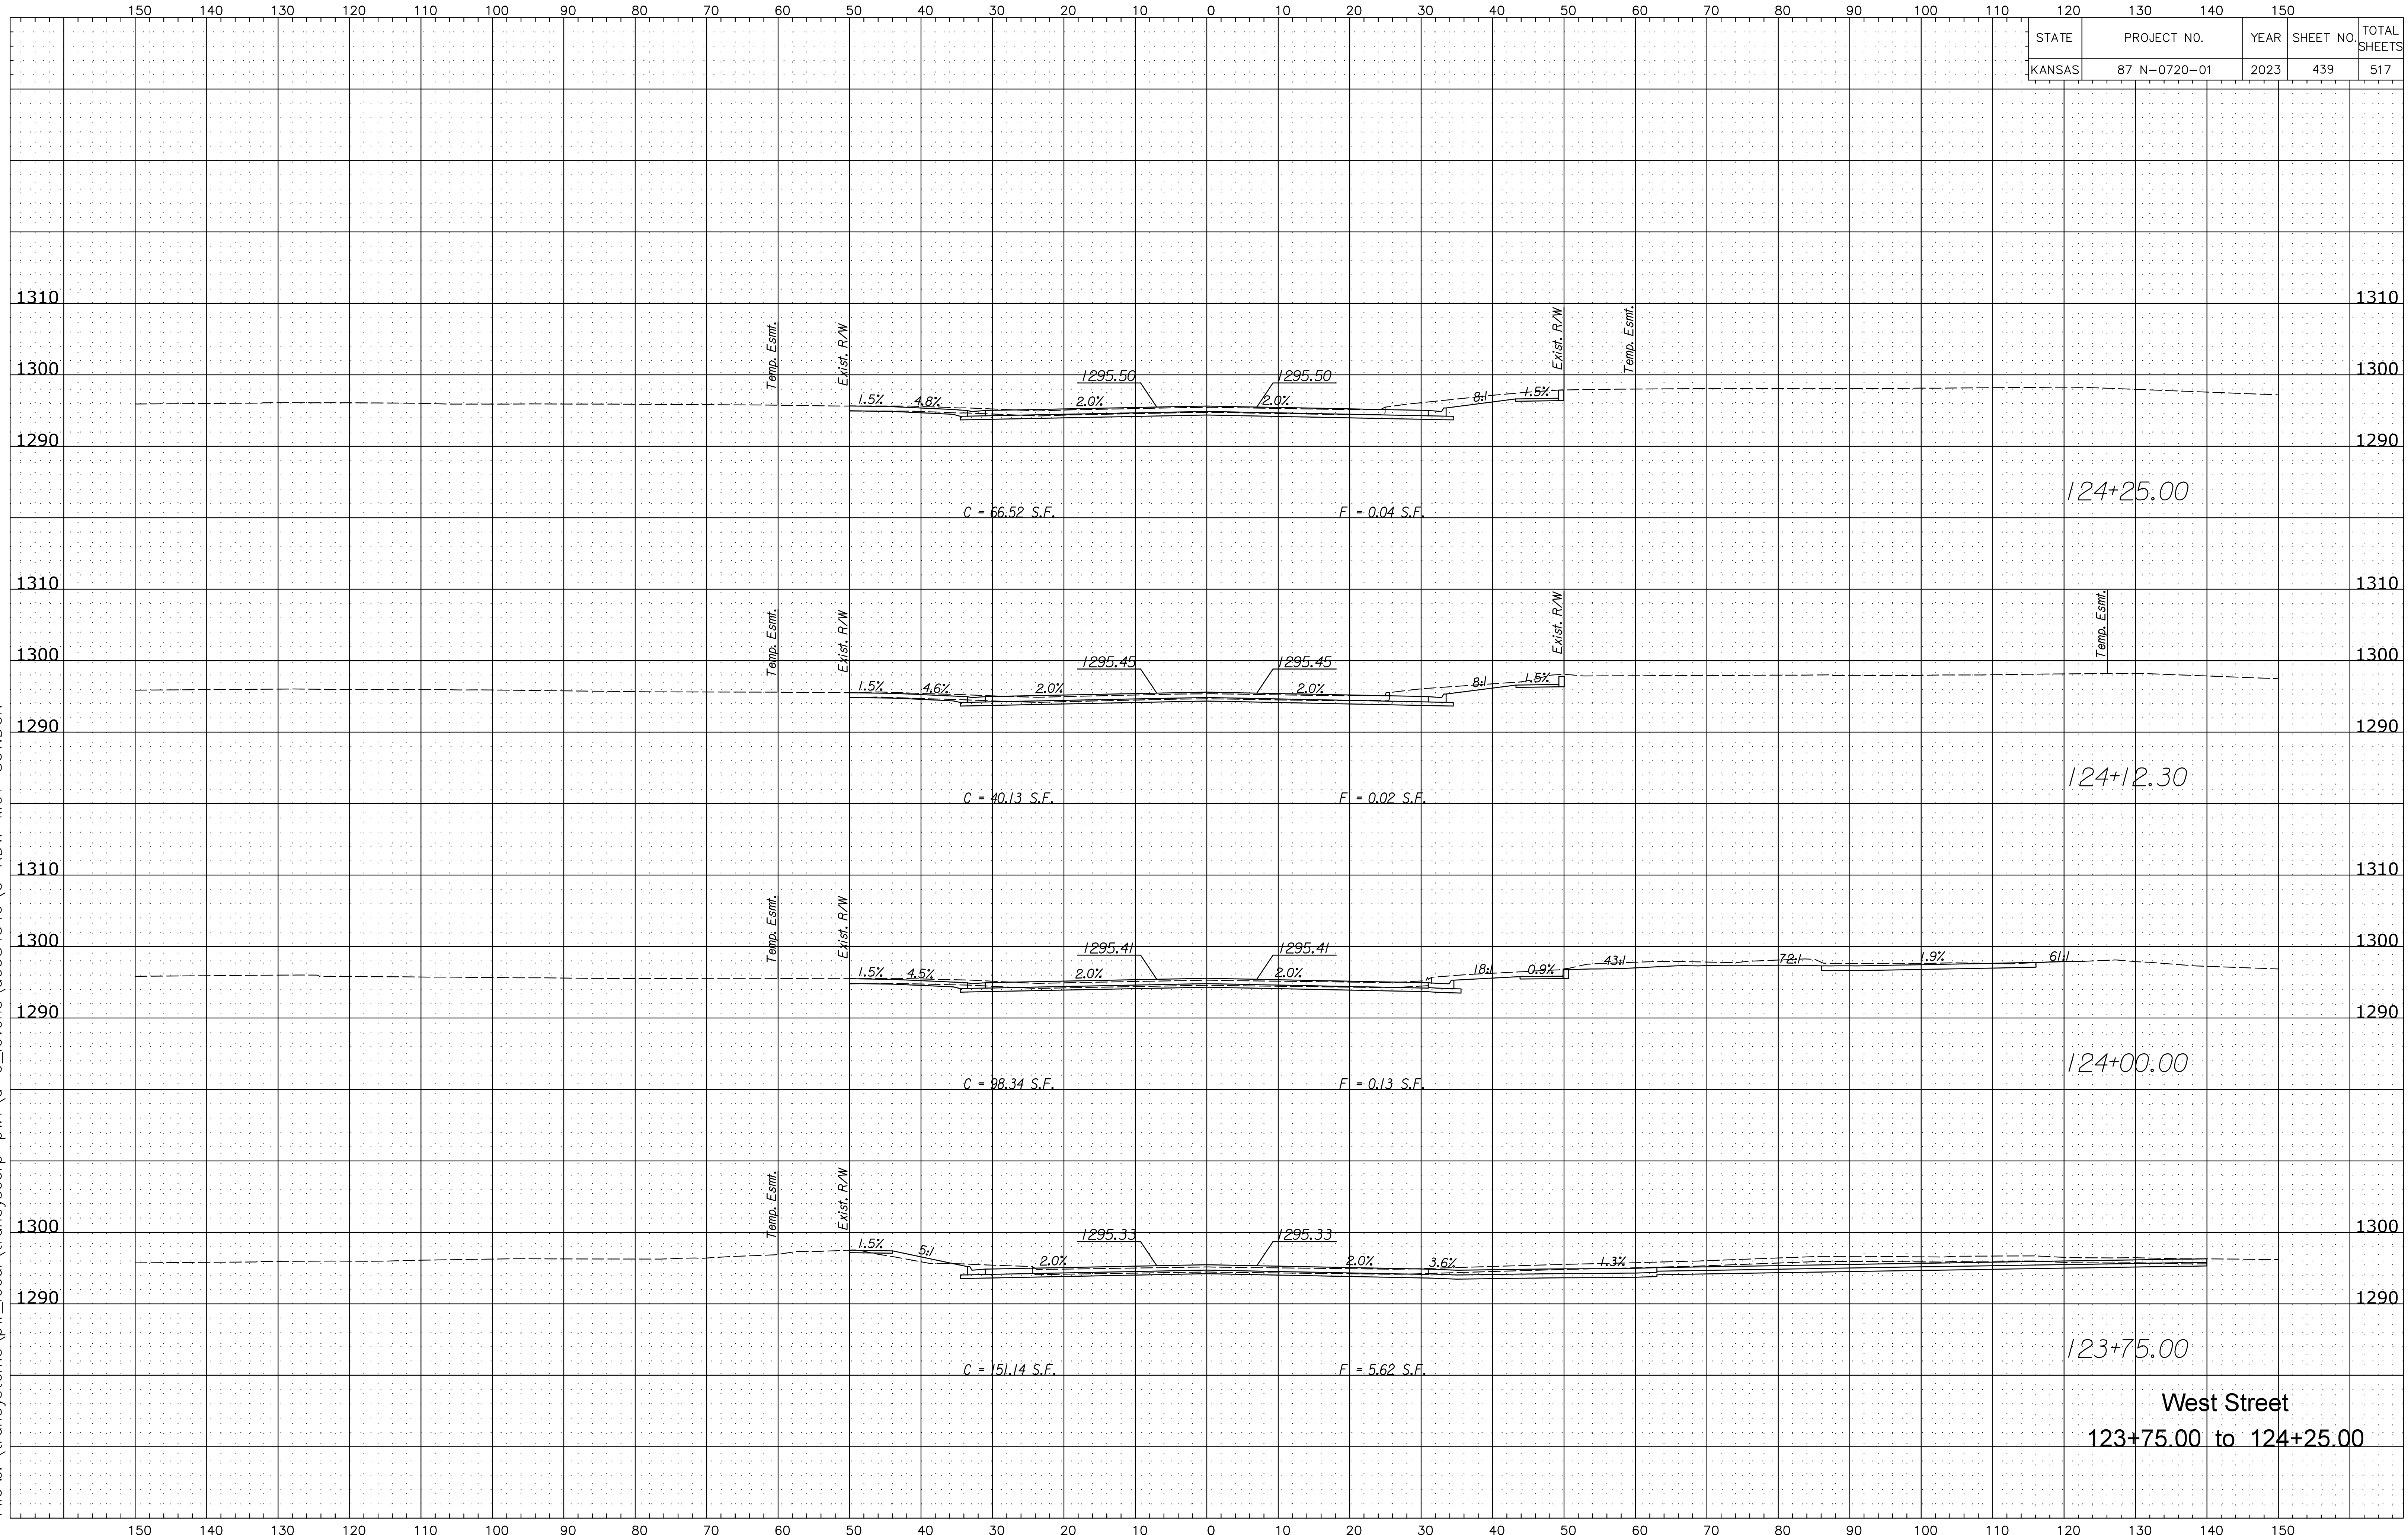

West Street
123+75.00 to 124+25.00