


Plotted B:\cvochs Plotte09/25/2023
File x:\transystems\pw_local\transyscorp-pw1\o-e\cvochs\d0984549\C-RDW-M01-801.DGN

STATE	PROJECT NO.	YEAR	SHEET NO.	TOTAL SHEETS
KANSAS	87 N-0720-01	2023	443	517

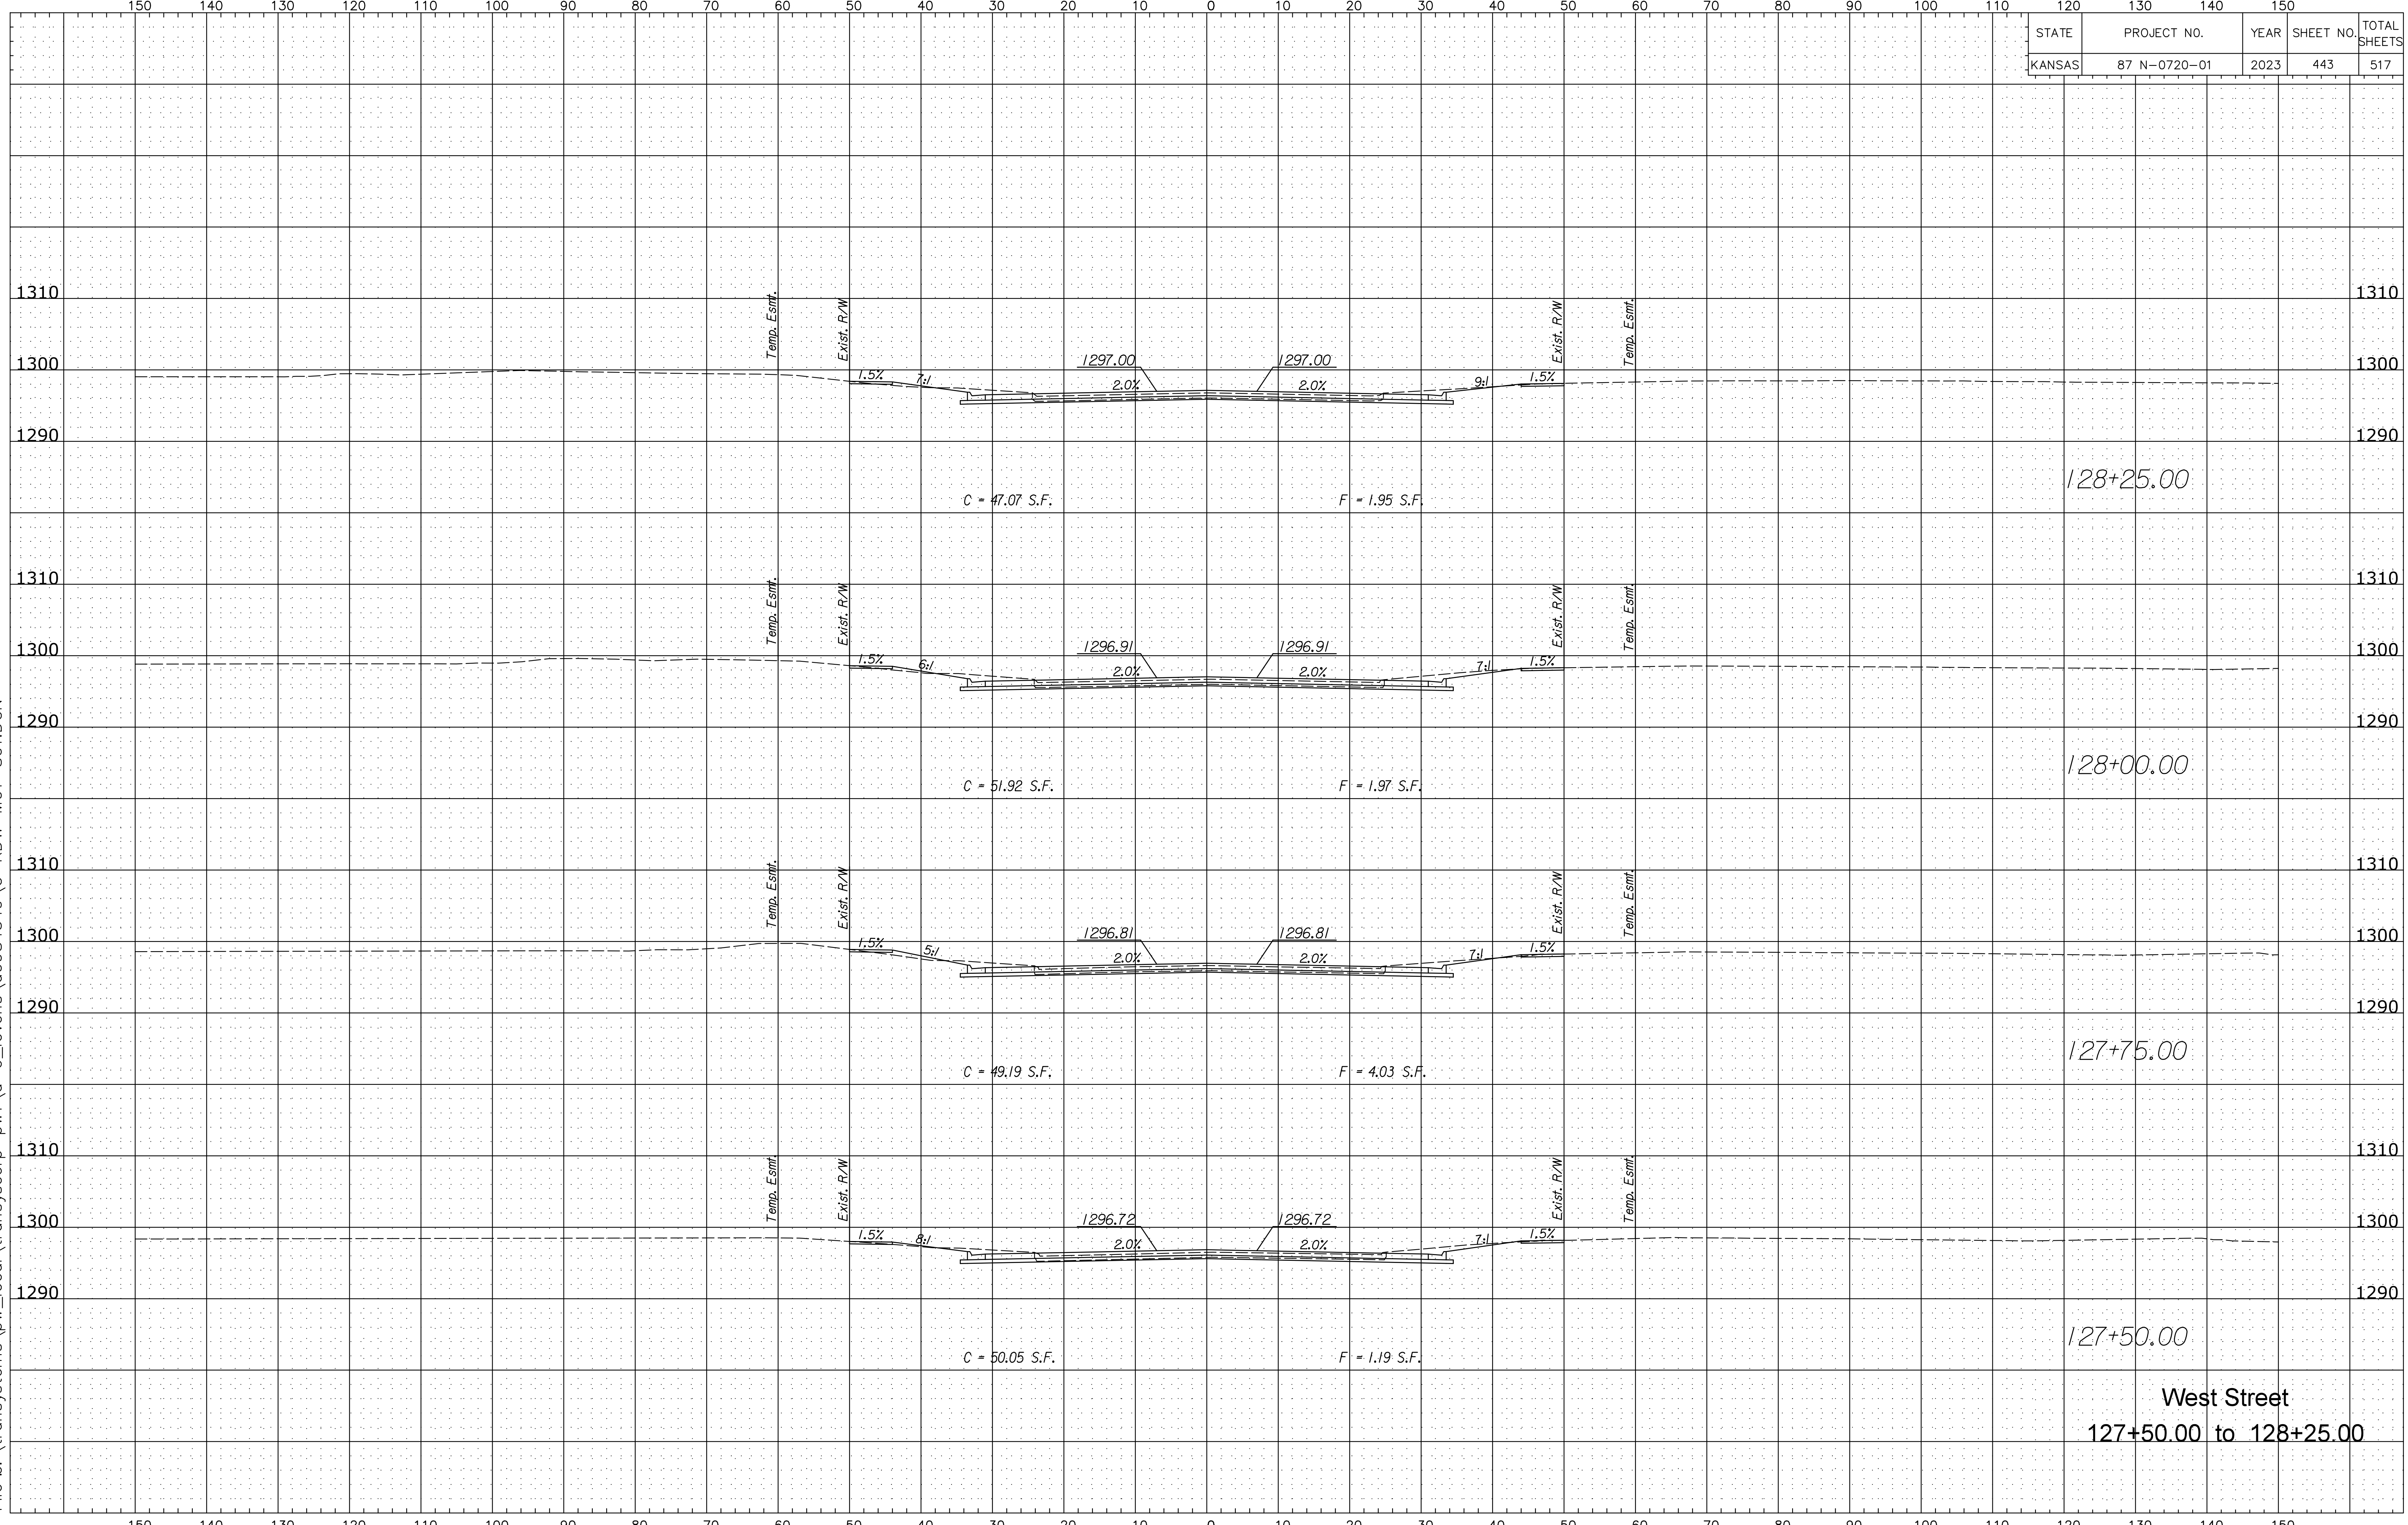

West Street
127+50.00 to 128+25.00