


Plotted B:\cvochs Plotte09/25/2023  
File x:\transystems\pw\_local\transyscorp-pw1\o-e\_lcvohs\d0984549\C-RDW-M01-801.DGN

STATE	PROJECT NO.	YEAR	SHEET NO.	TOTAL SHEETS
KANSAS	87 N-0720-01	2023	449	517

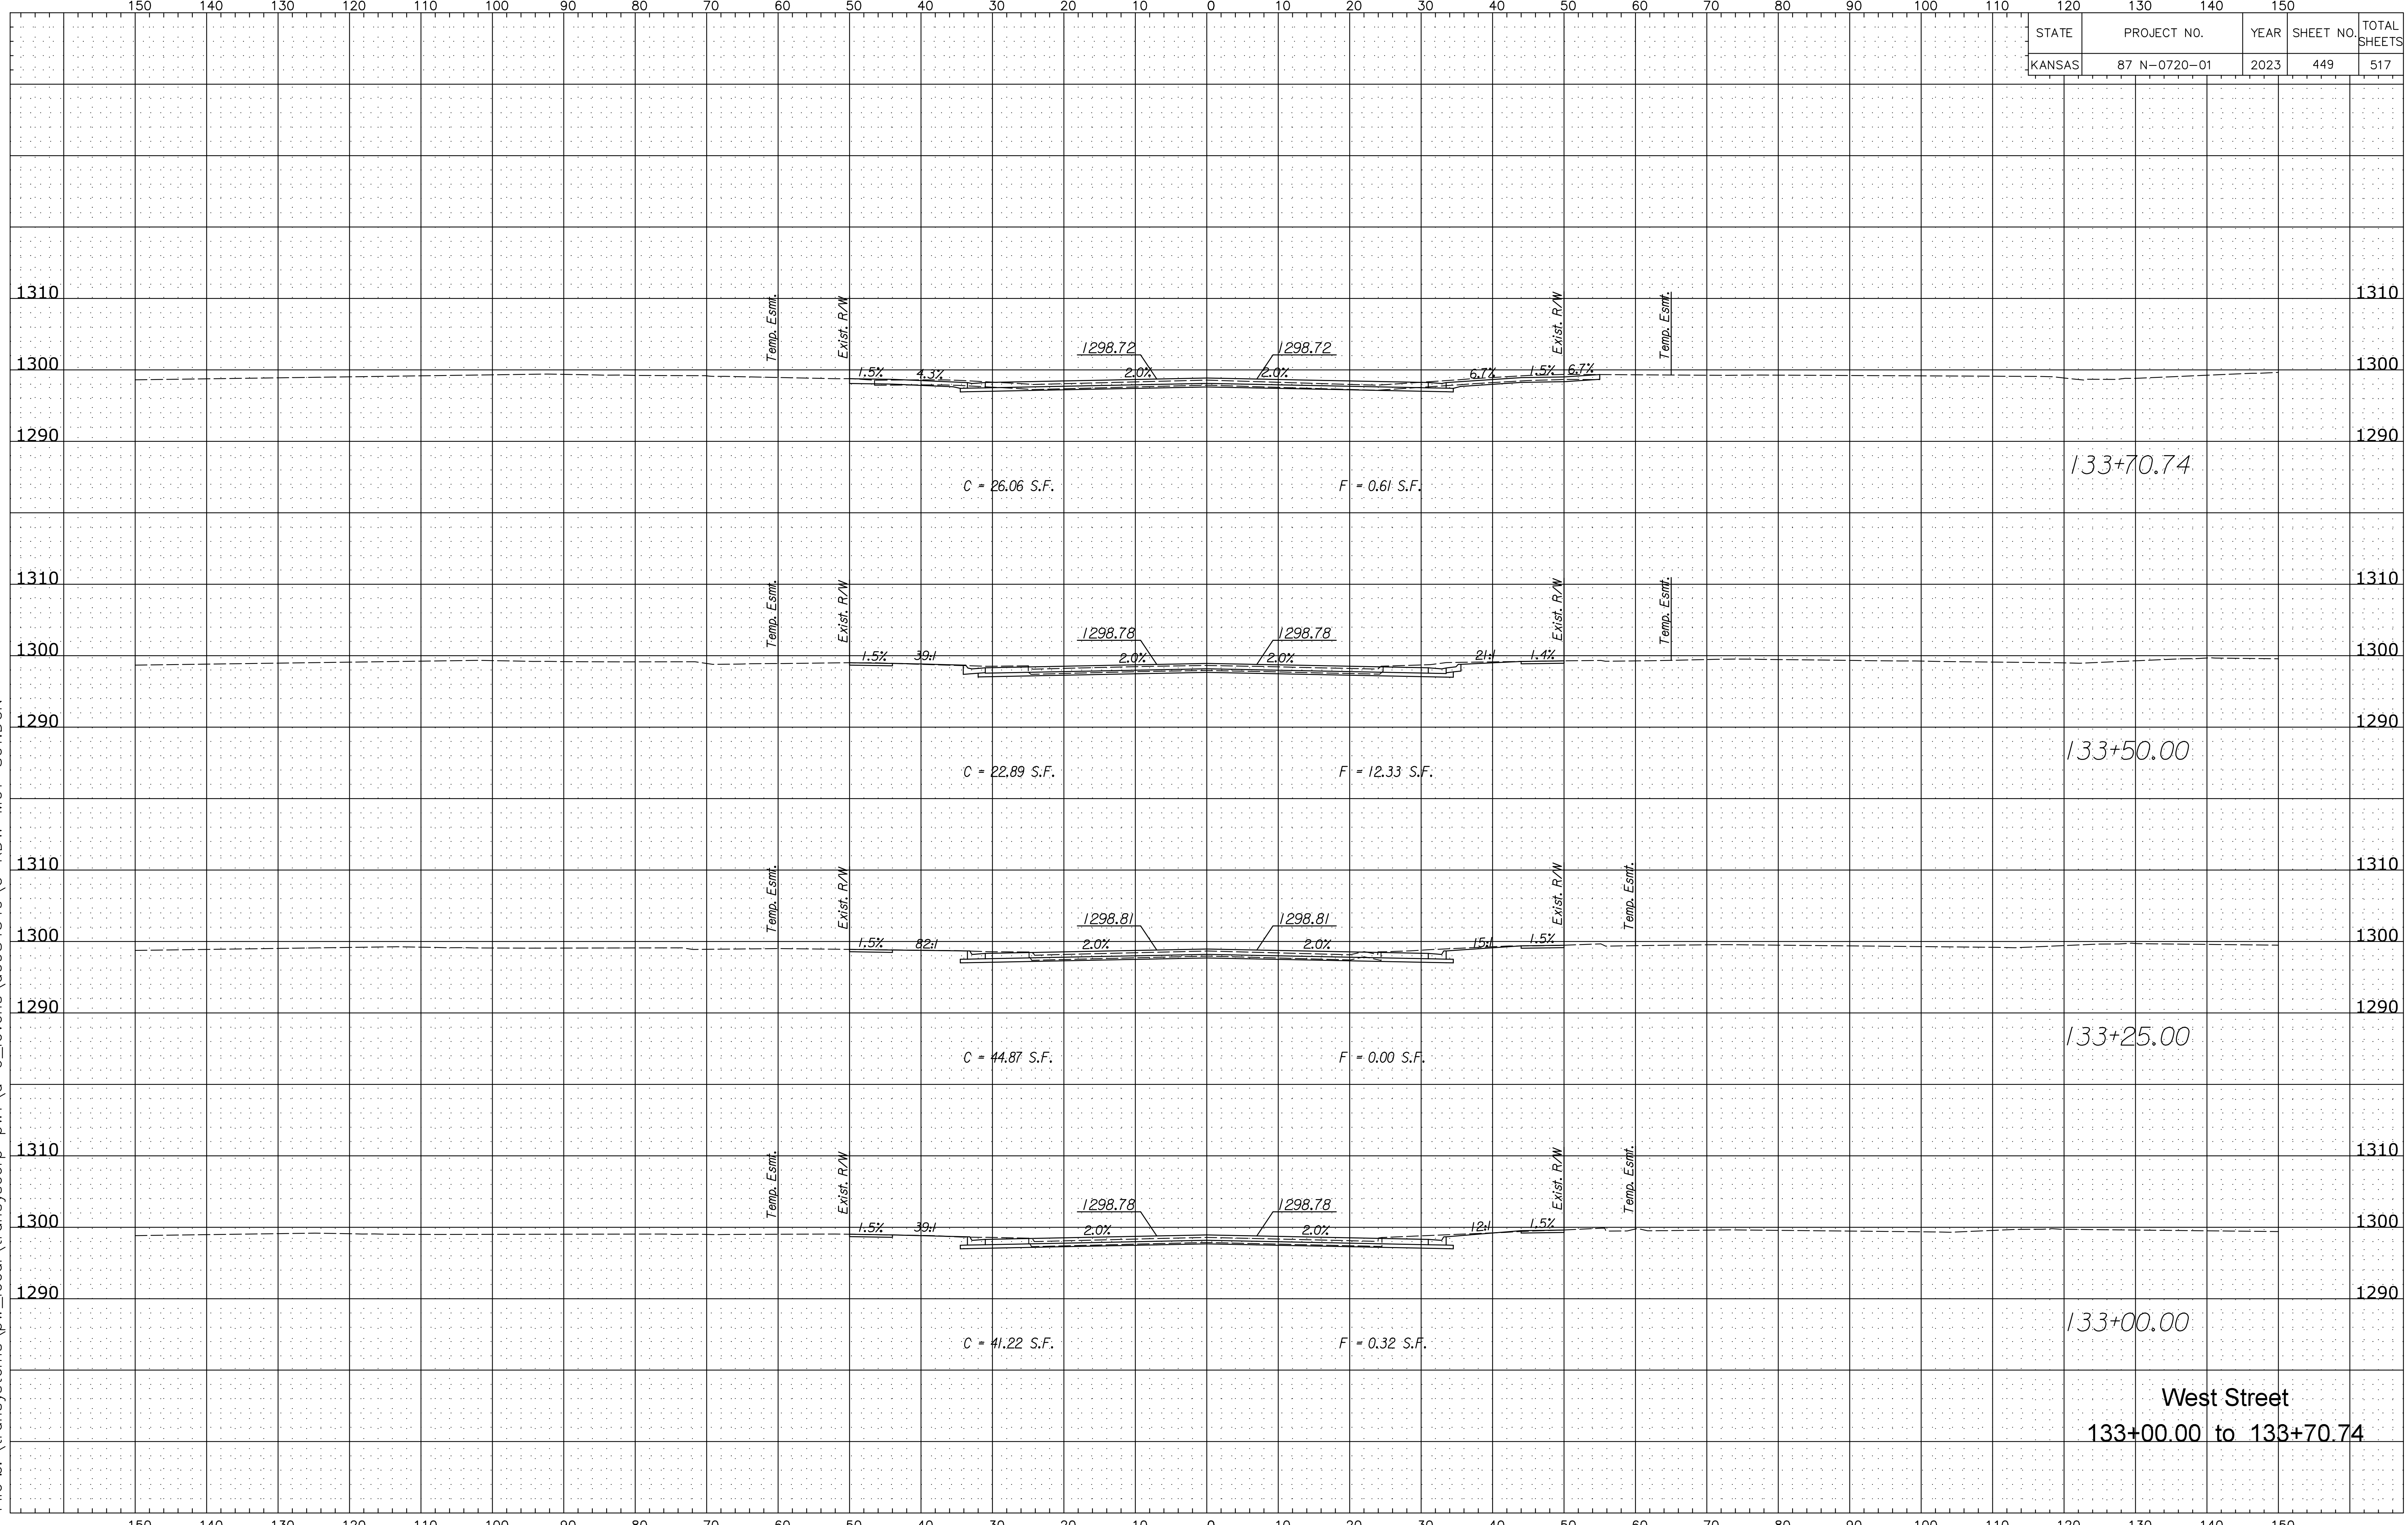

West Street  
133+00.00 to 133+70.74