


STATE	PROJECT NO.	YEAR	SHEET NO.	TOTAL SHEETS
KANSAS	87 N-0720-01	2023	45I	517

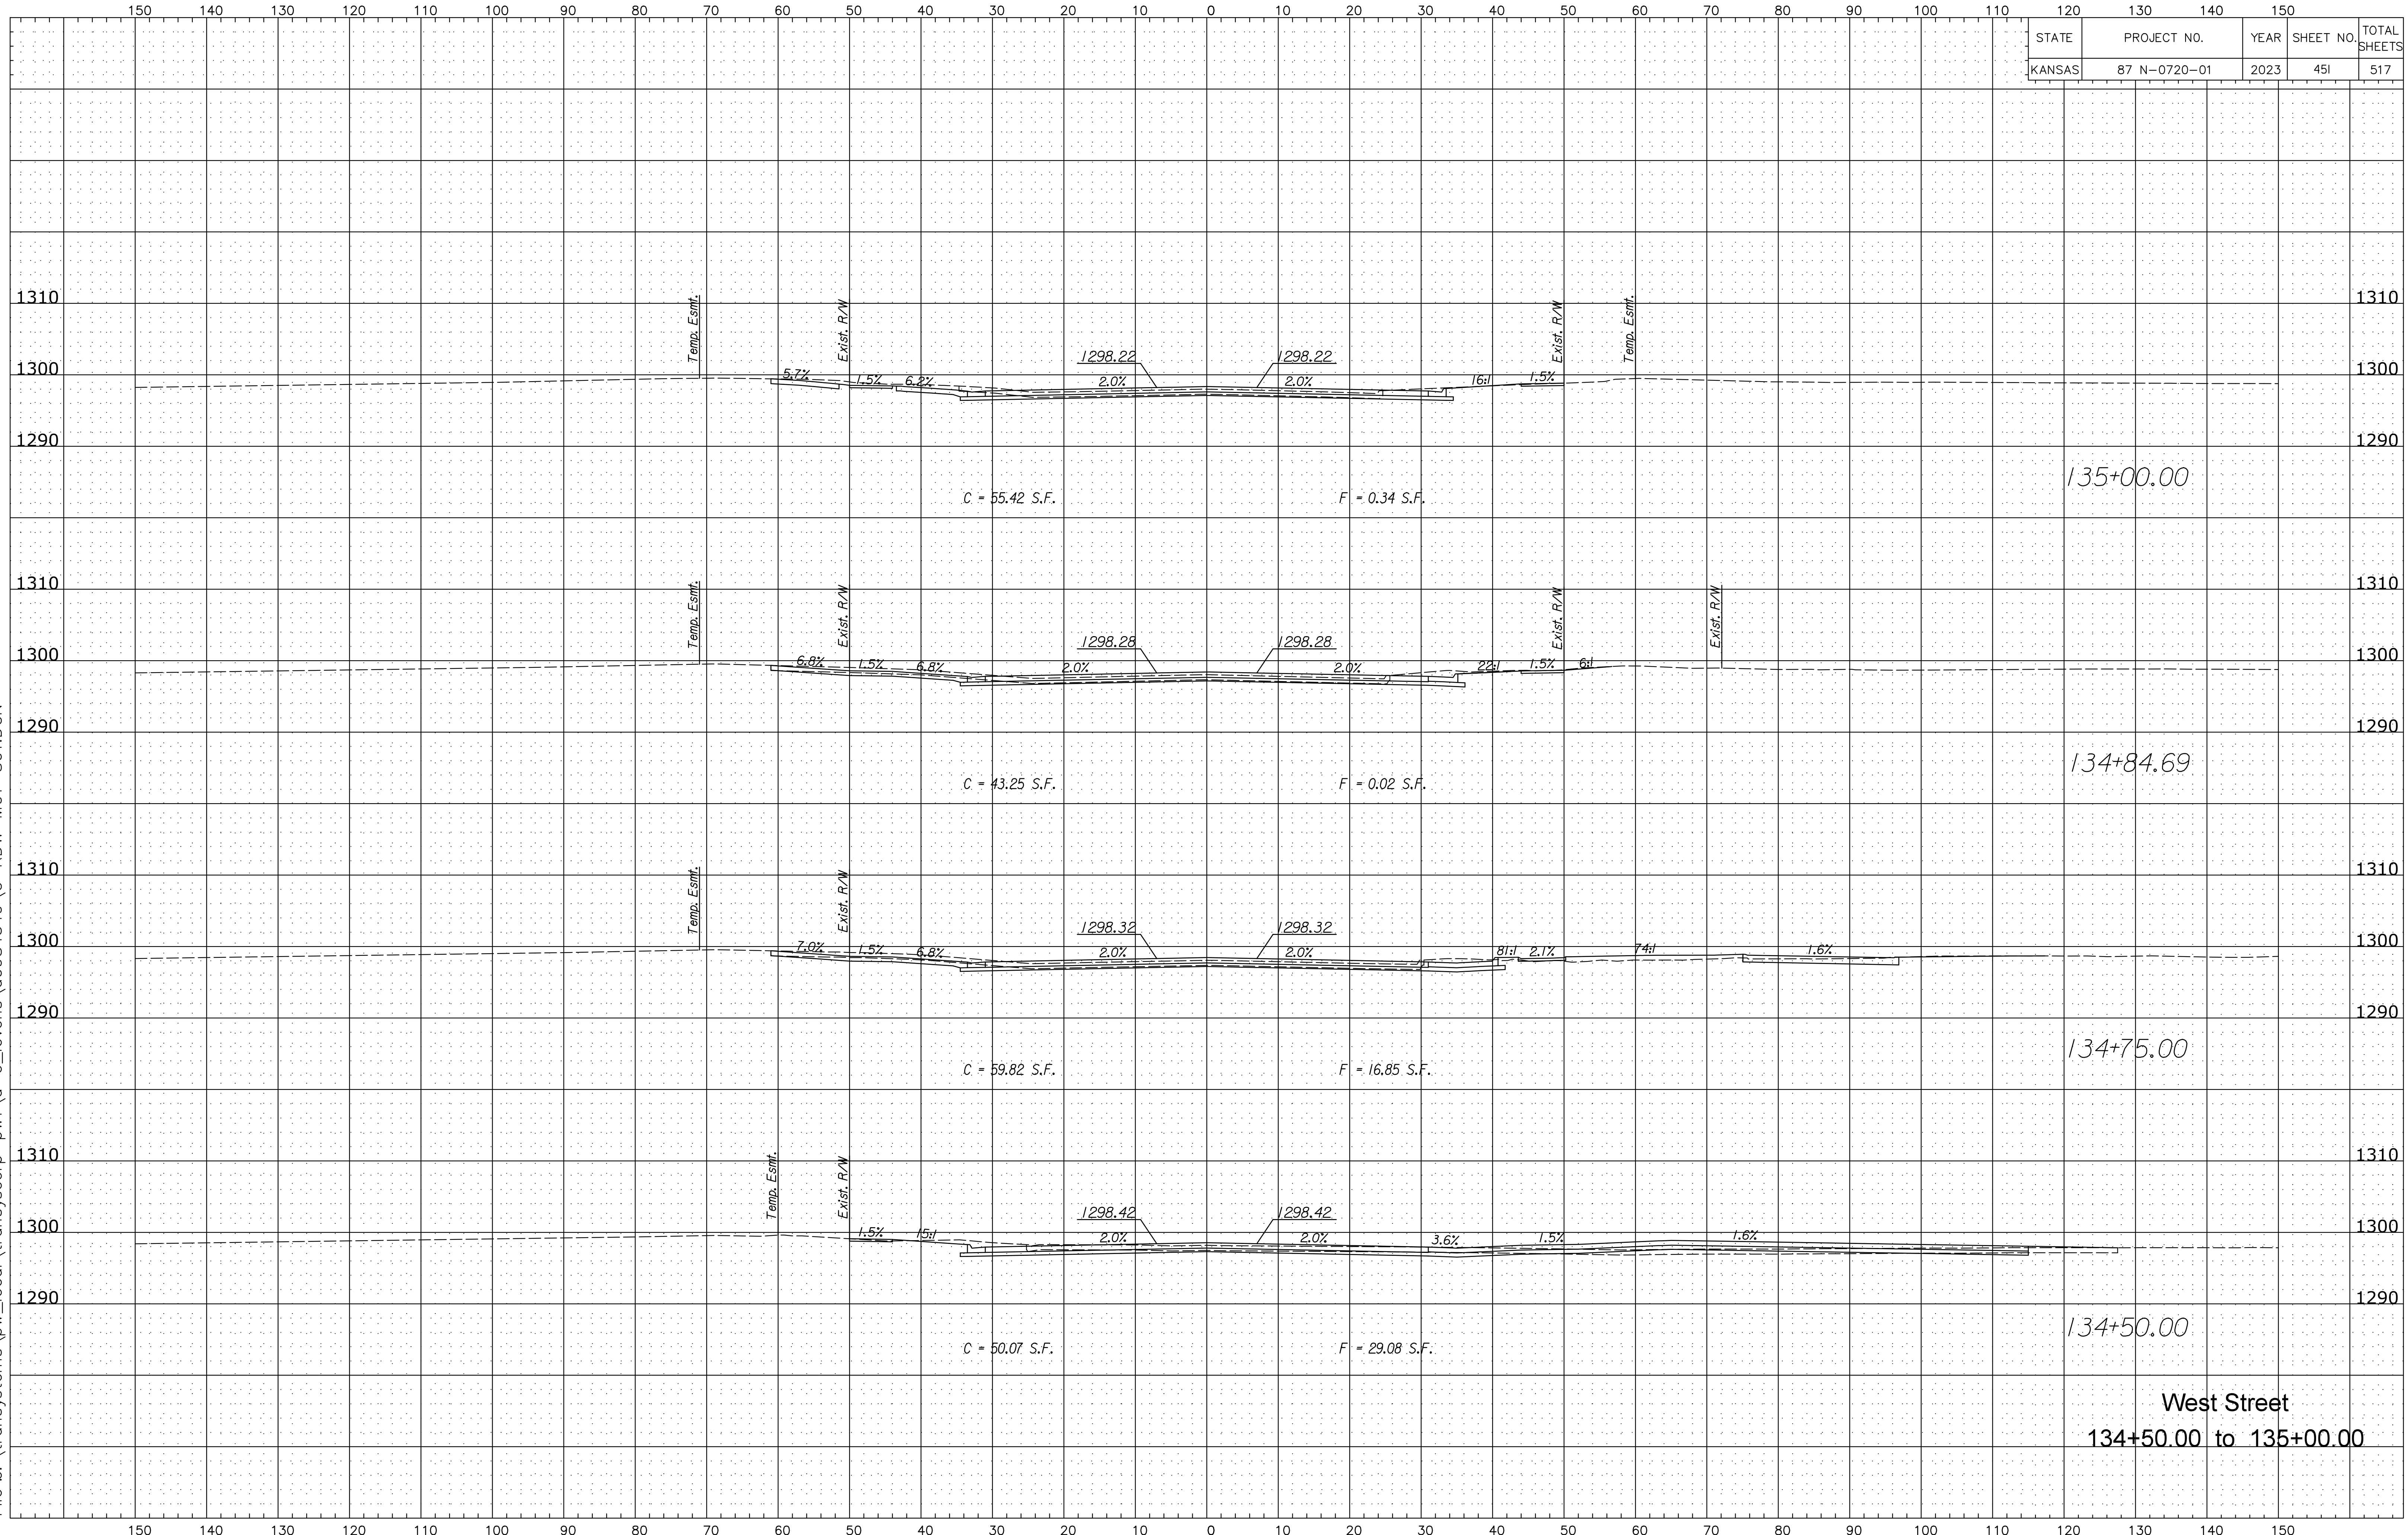

Plotted B:\cvochs Plotte9/25/2023
 File x:\transystems\pw_local\transyscorp-pw1\o-e_lcvohs\d0984549\C-RDW-M01-801.DGN

West Street
 134+50.00 to 135+00.00