


STATE	PROJECT NO.	YEAR	SHEET NO.	TOTAL SHEETS
KANSAS	87 N-0720-01	2023	455	517

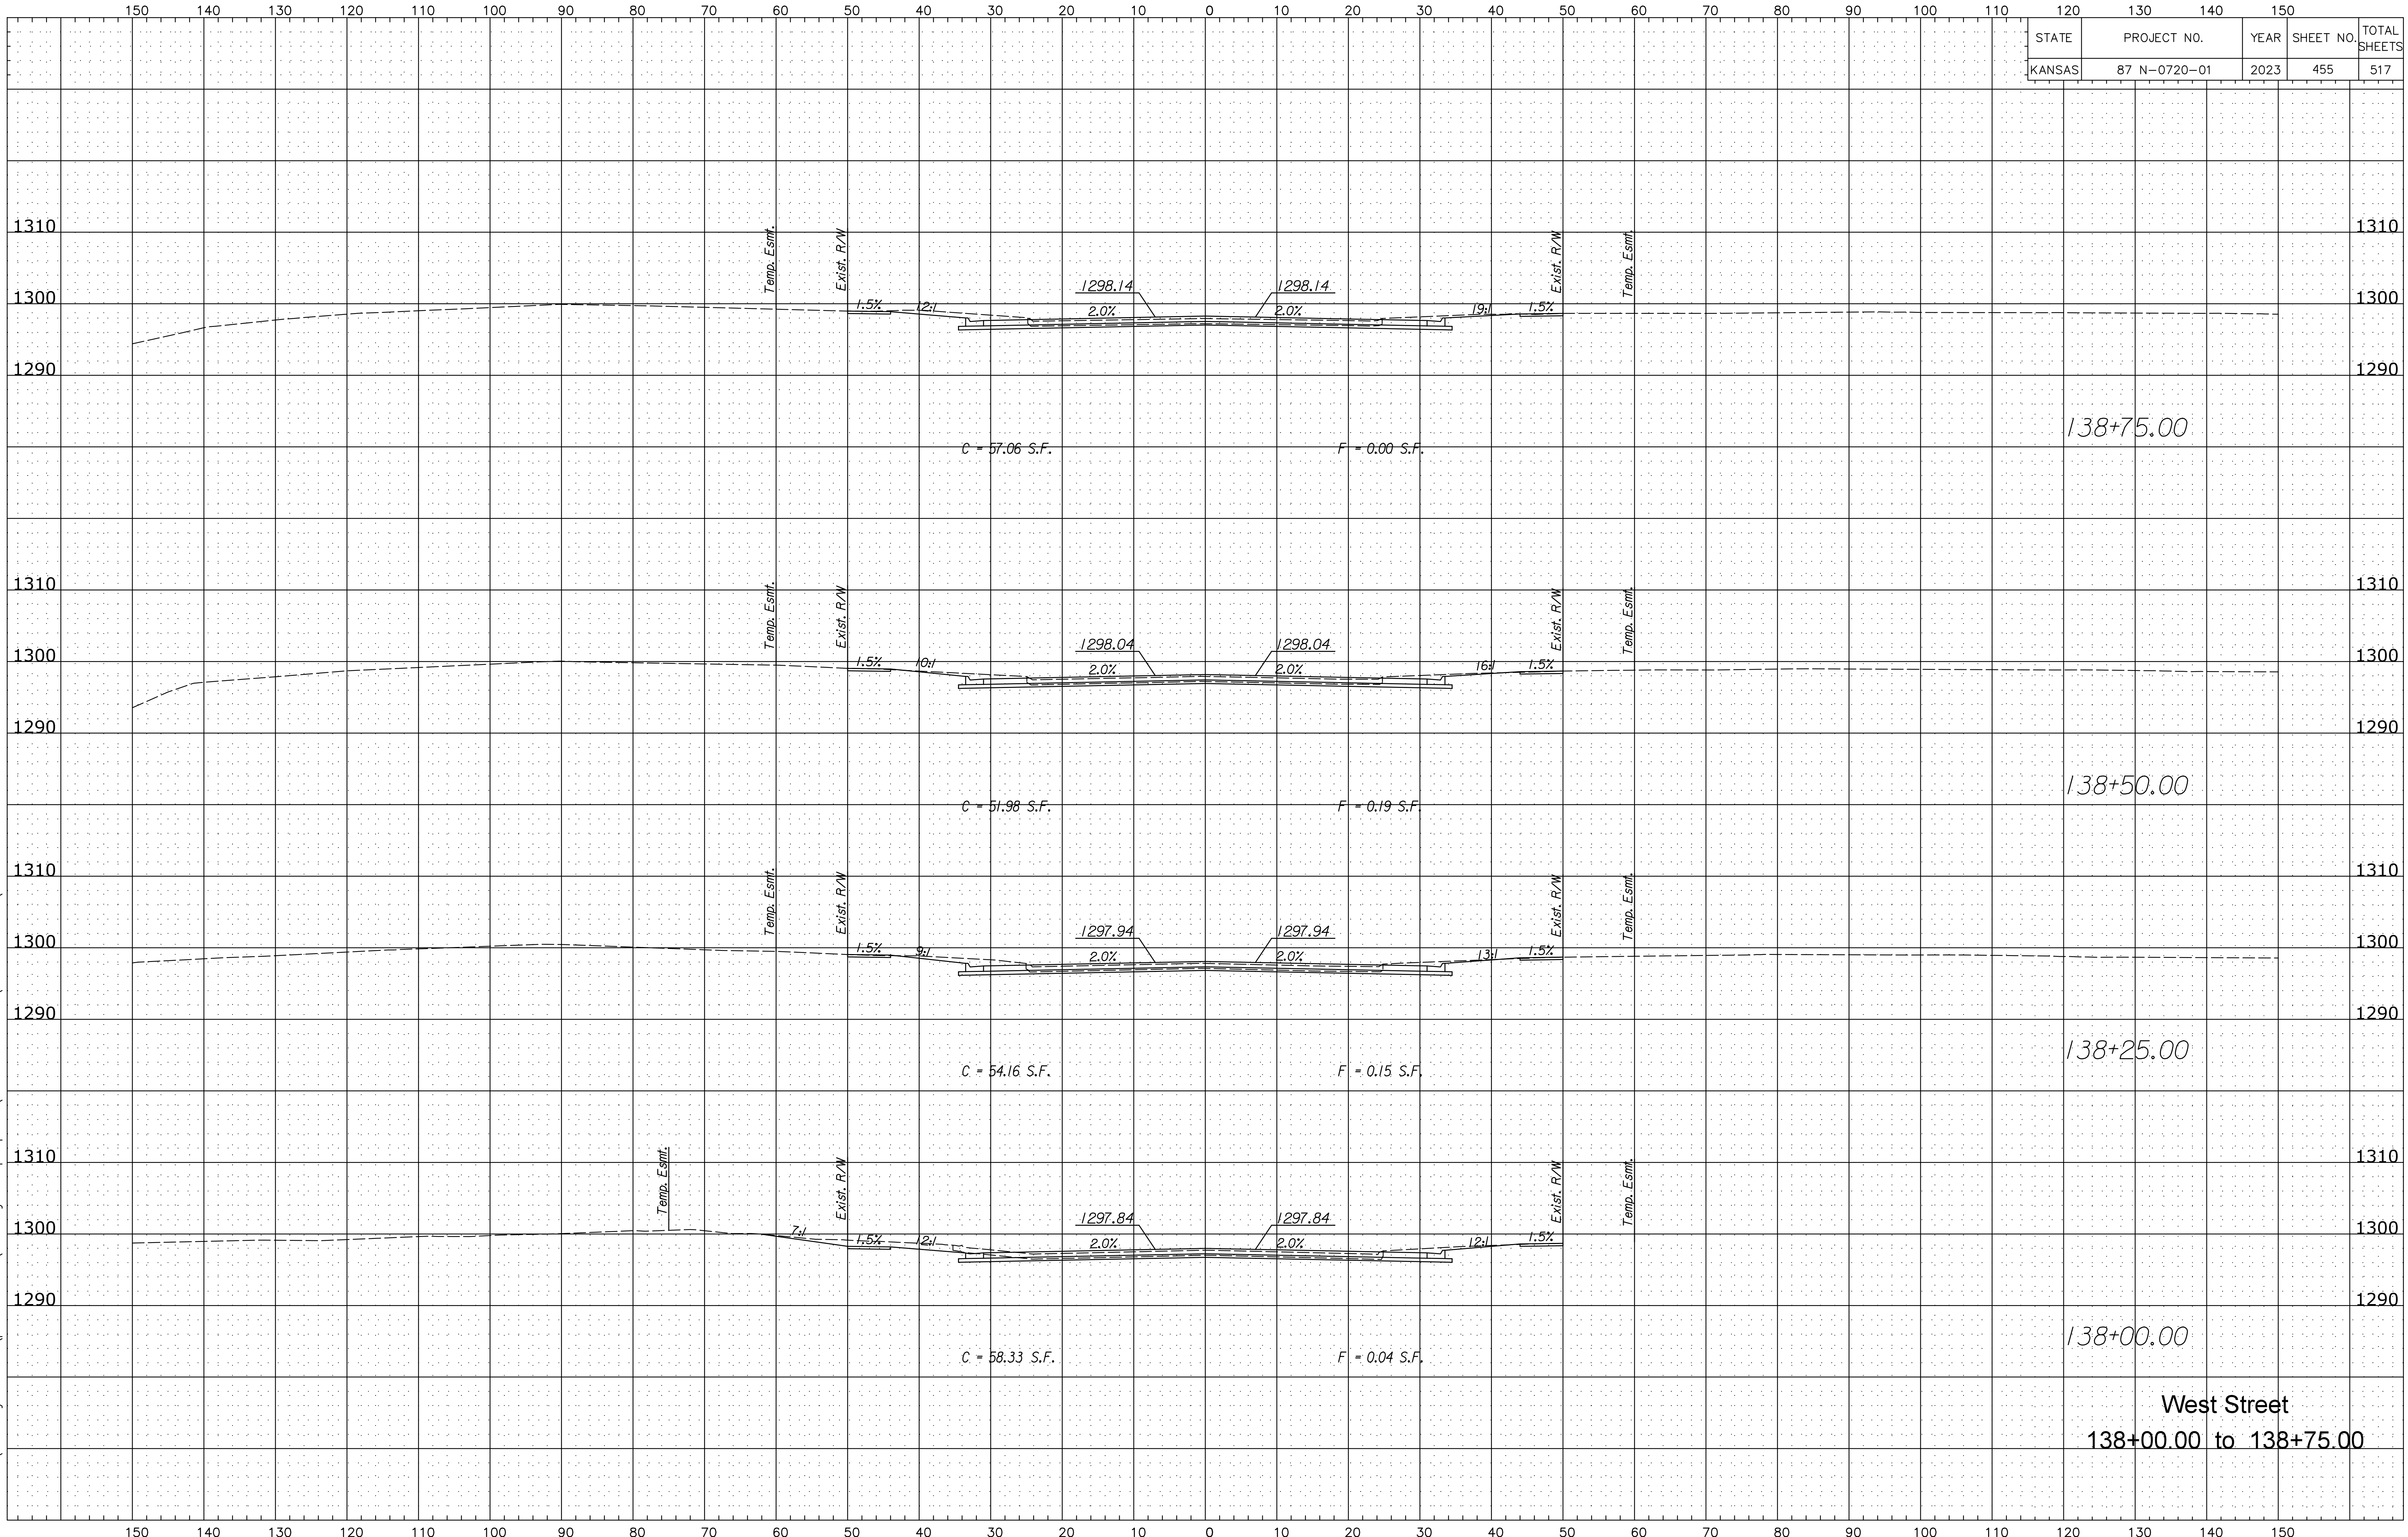

West Street
138+00.00 to 138+75.00

Plotted B:\cvochs Plotte9/25/2023 File z:\transystems\pw_local\transyscorp-pw\o-e_lcvohs\d0984549\C-RDW-M01-801.DGN