


Plotted B:\cvochs Plotted9/25/2023
File x:\transystems\pw_local\transyscorp-pw1\o-e\cvochs\d0984549\C-RDW-M01-801.DGN

STATE	PROJECT NO.	YEAR	SHEET NO.	TOTAL SHEETS
KANSAS	87 N-0720-01	2023	460	517

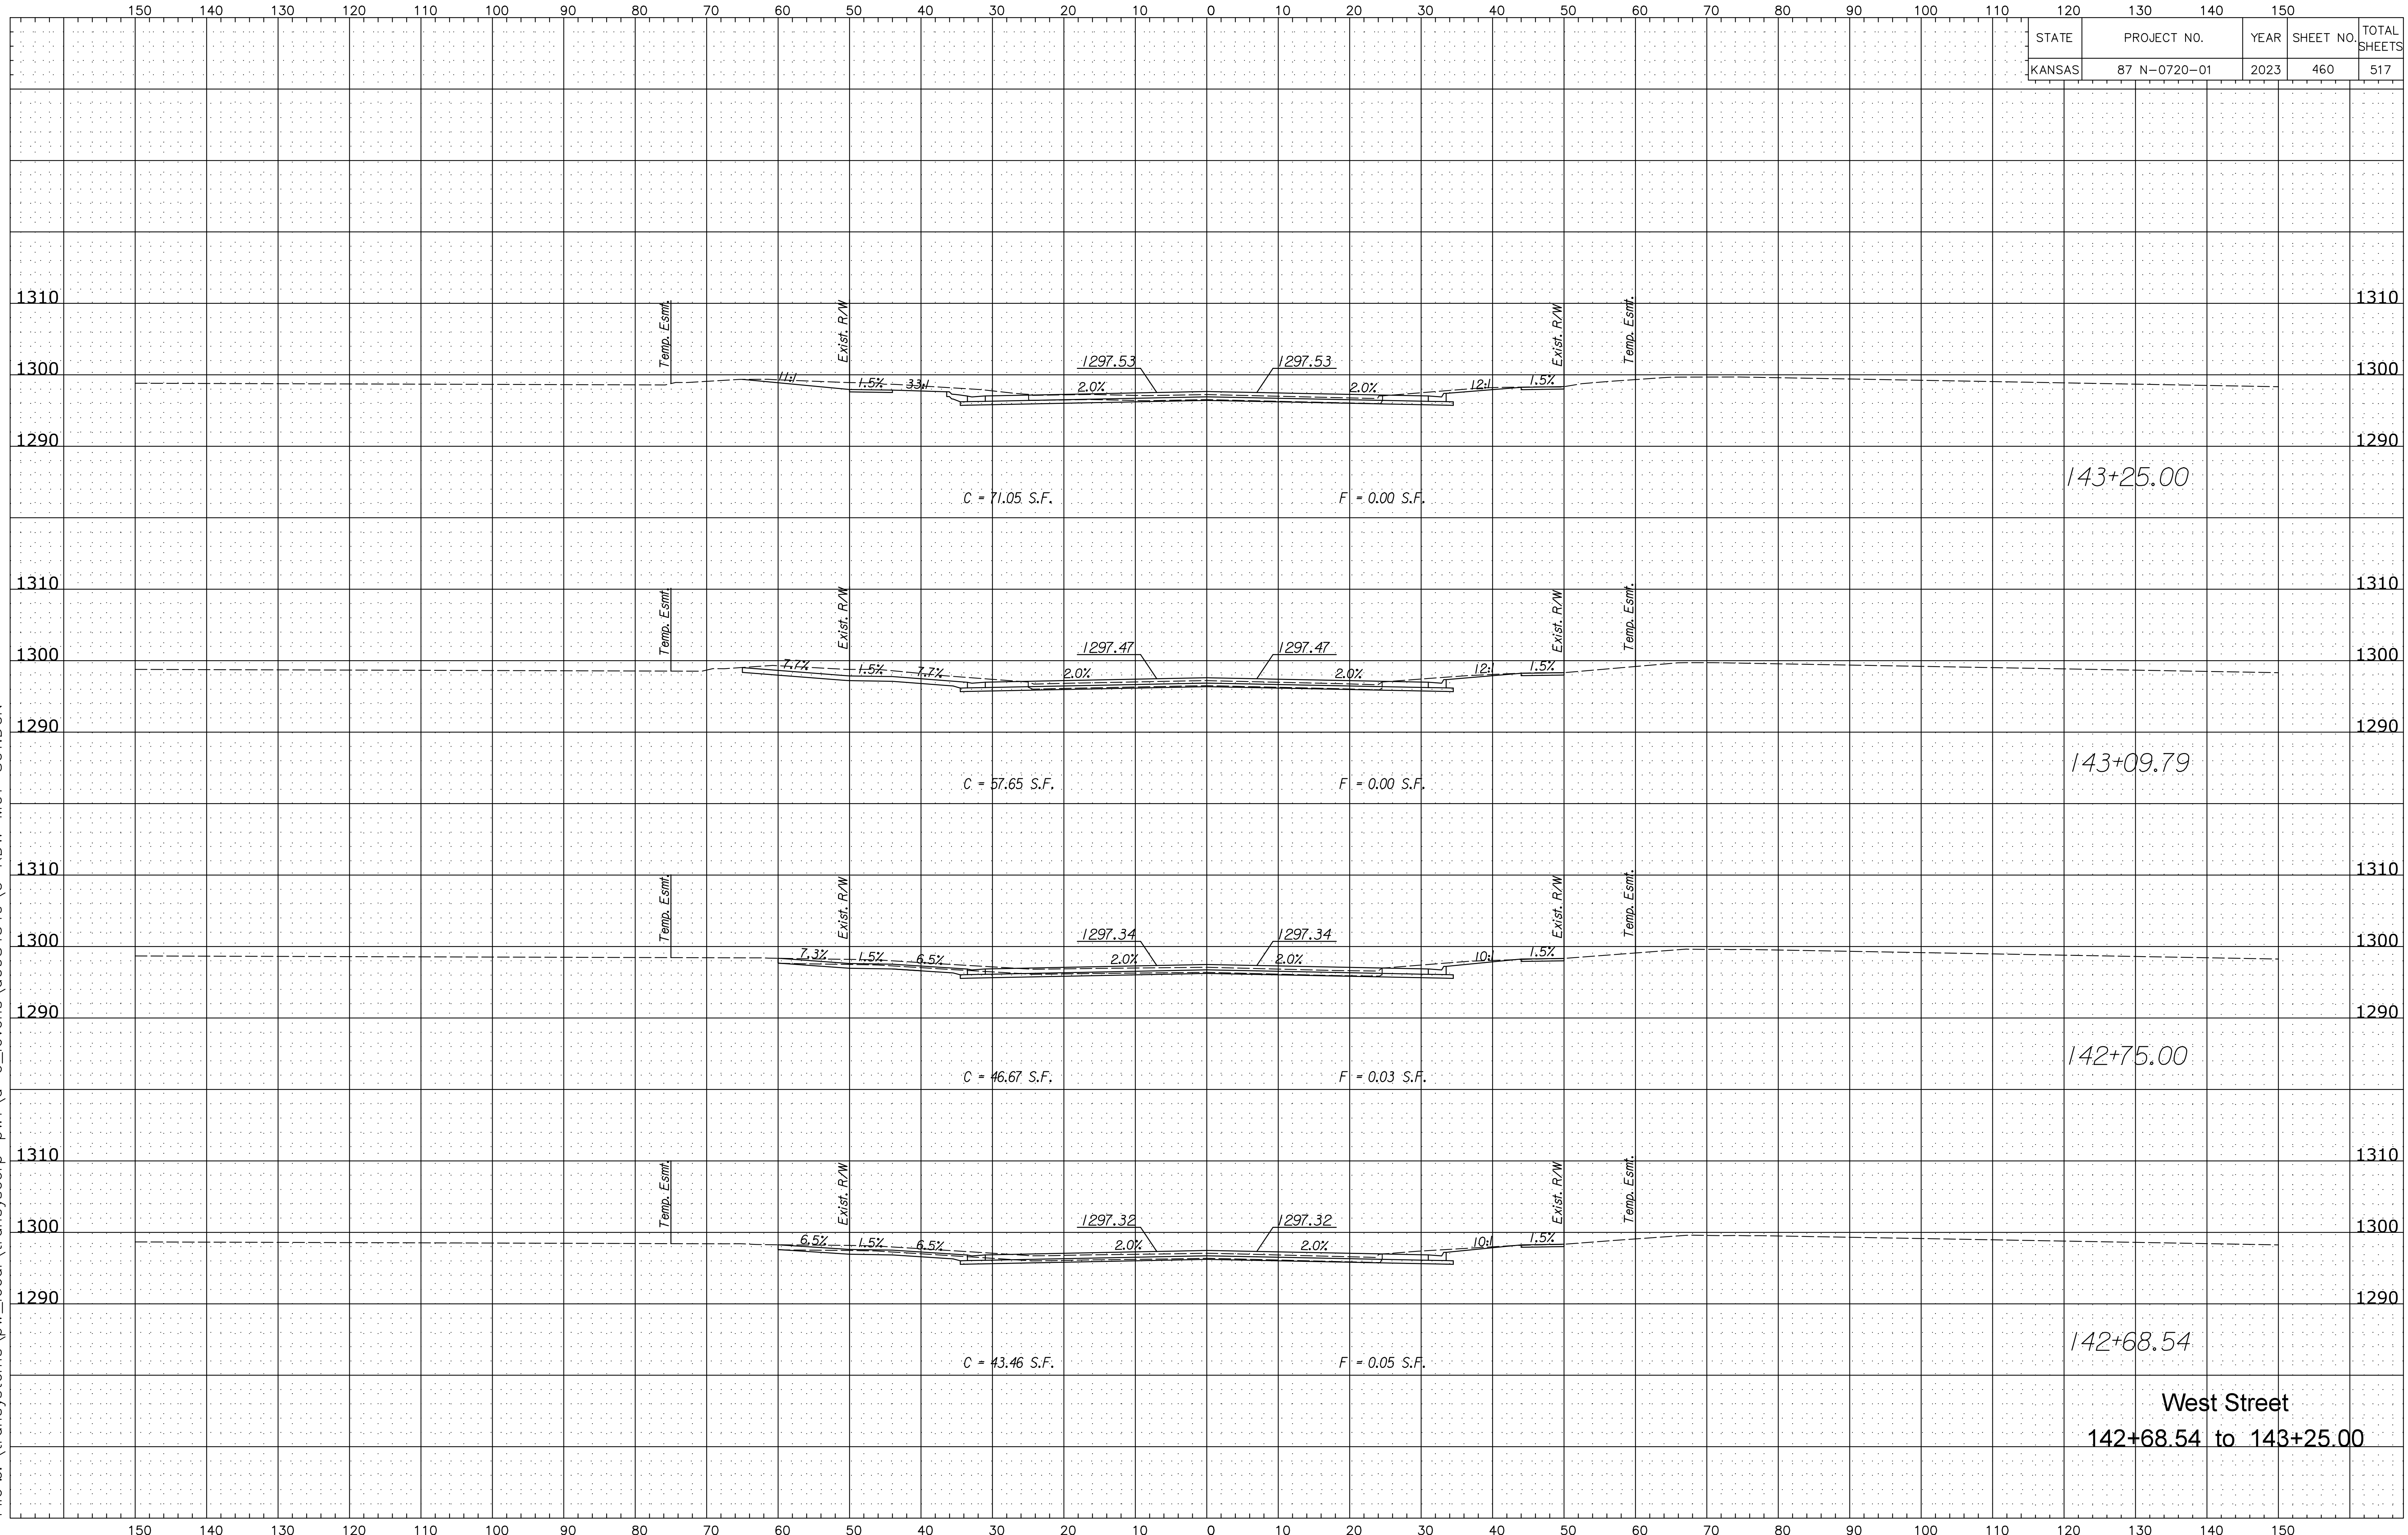

143+25.00

143+09.79

142+75.00

142+68.54

West Street
142+68.54 to 143+25.00