


Plotted B:\cvochs Plotted9/25/2023
File z:\transystems\pw_local\transyscorp-pw1\q-e_lcvohs\d0984549\C-RDW-M01-801.DGN

STATE	PROJECT NO.	YEAR	SHEET NO.	TOTAL SHEETS
KANSAS	87 N-0720-01	2023	462	517

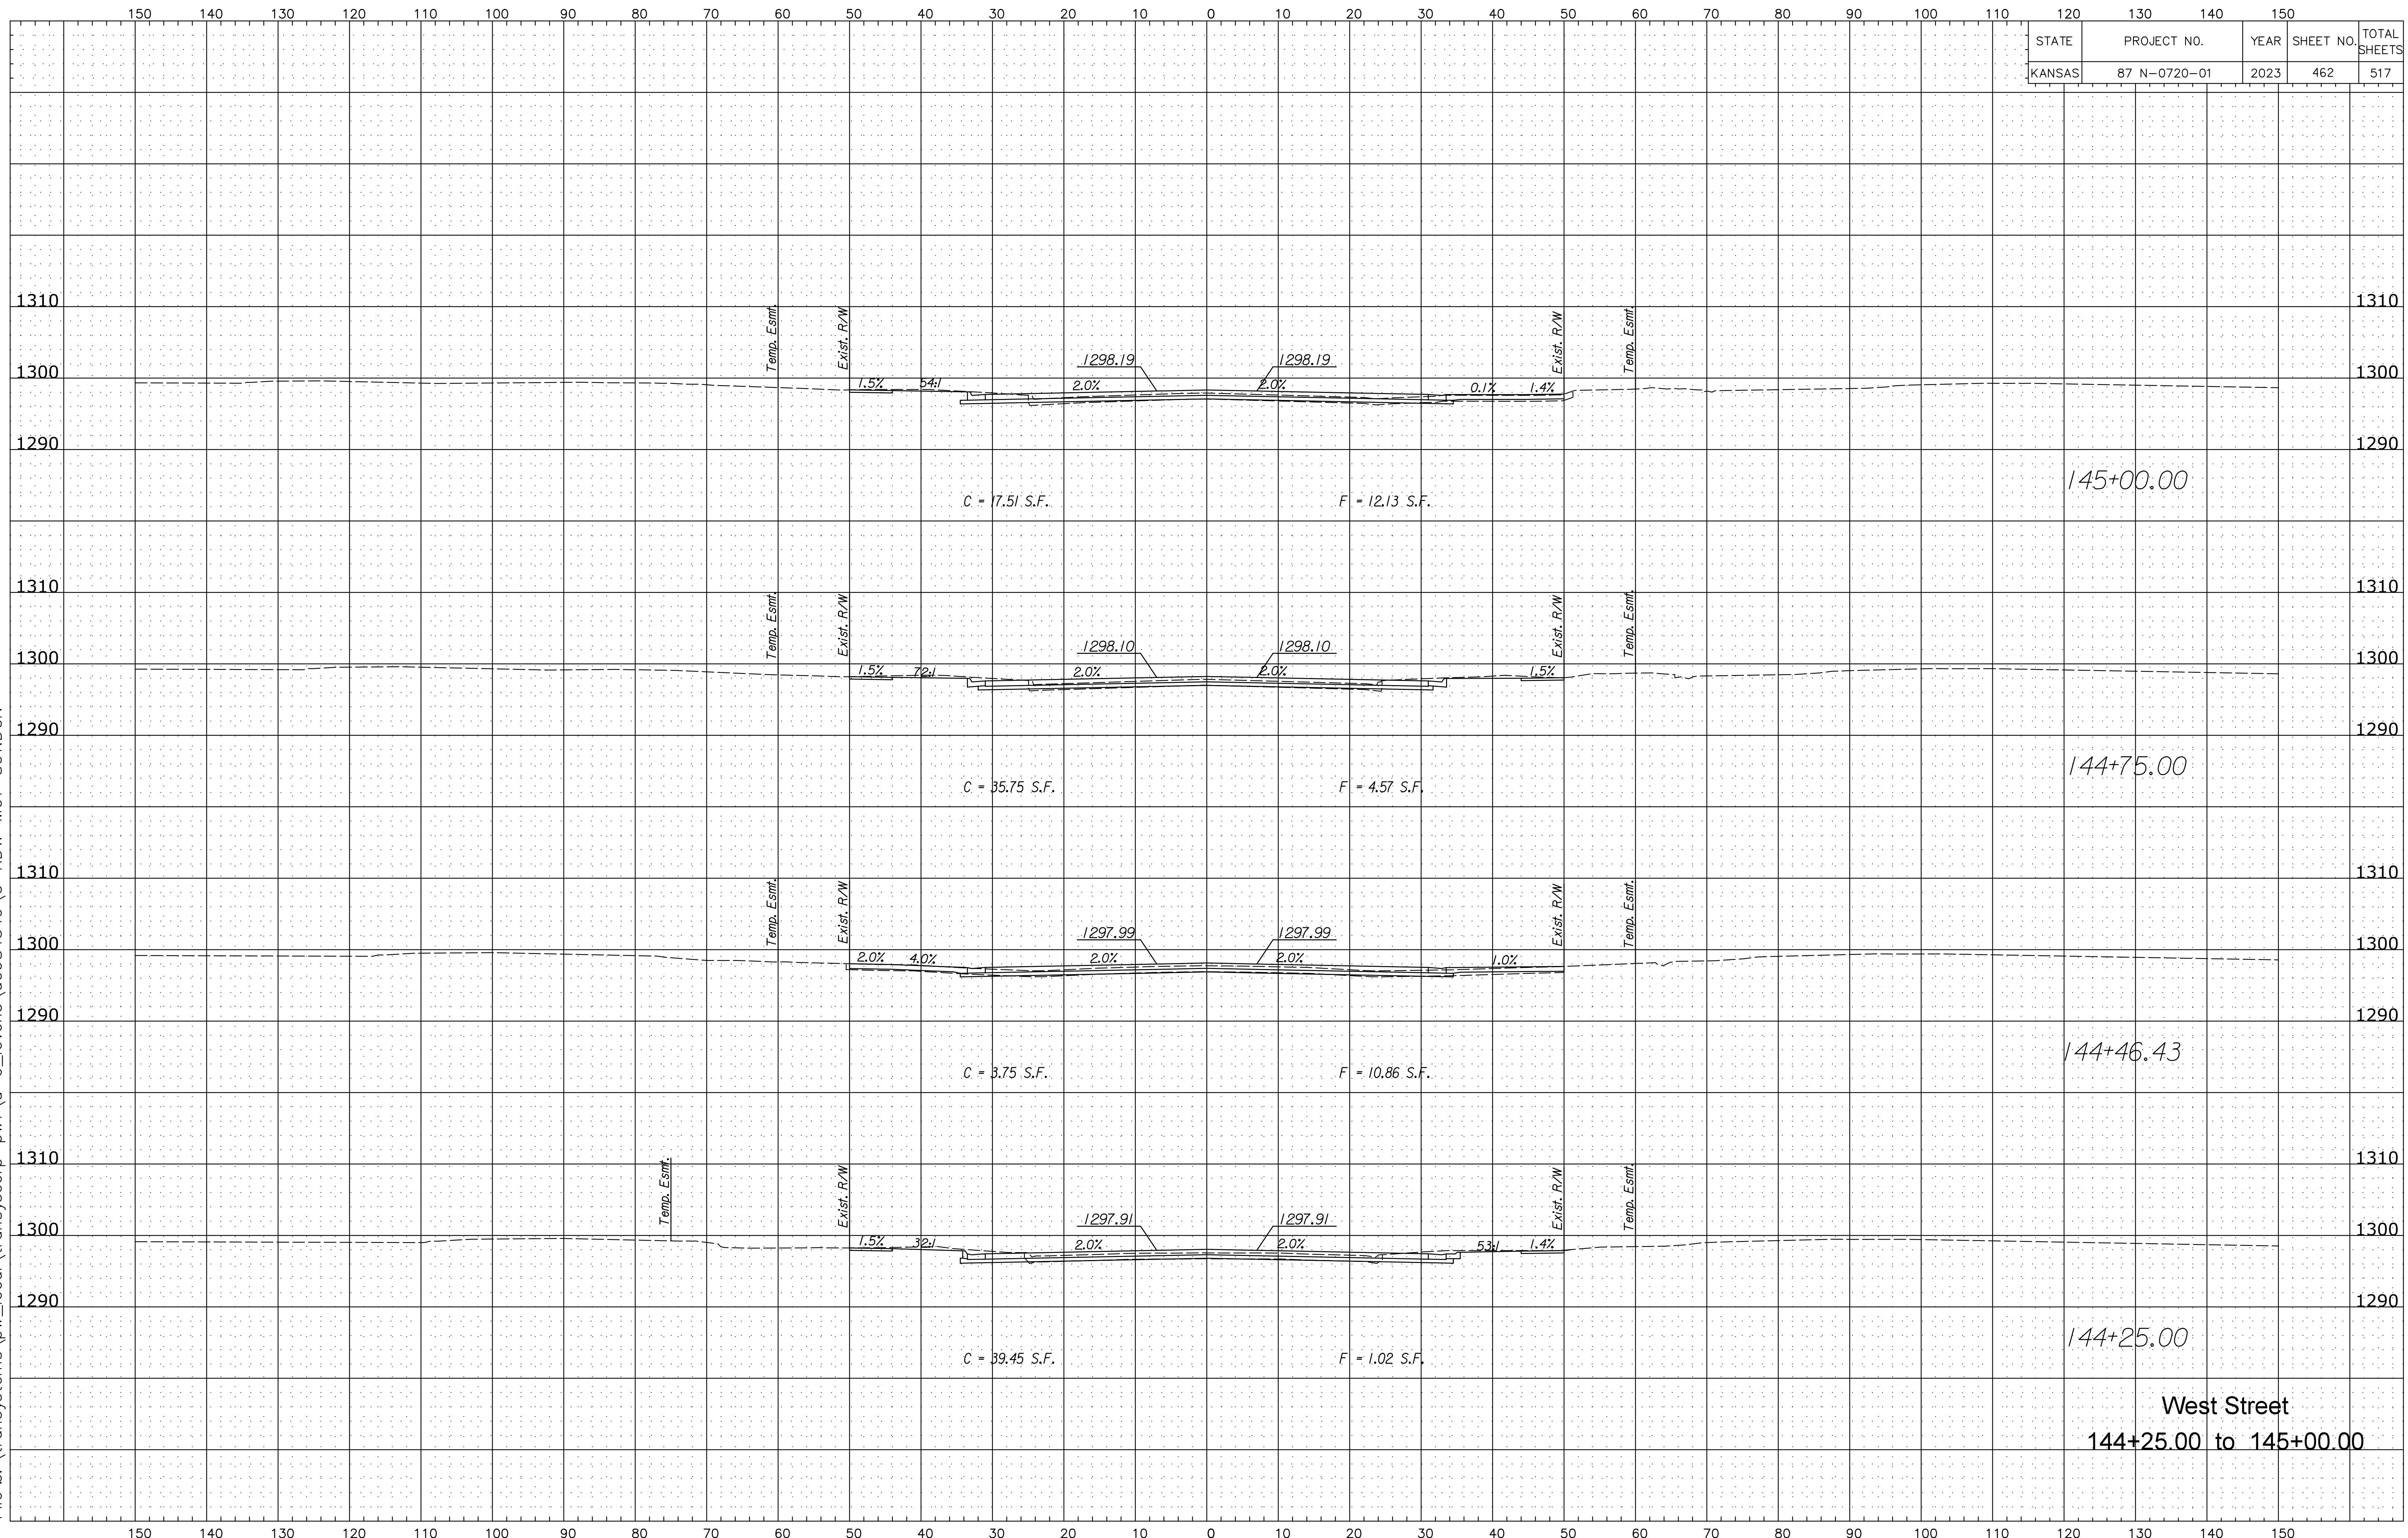

West Street
144+25.00 to 145+00.00