


Plotted B:\cvochs Plotted9/25/2023  
File x:\transystems\pw\_local\transyscorp-pw1\q-e\_lcvohs\d0984549\C-RDW-M01-801.DGN

STATE	PROJECT NO.	YEAR	SHEET NO.	TOTAL SHEETS
KANSAS	87 N-0720-01	2023	464	517

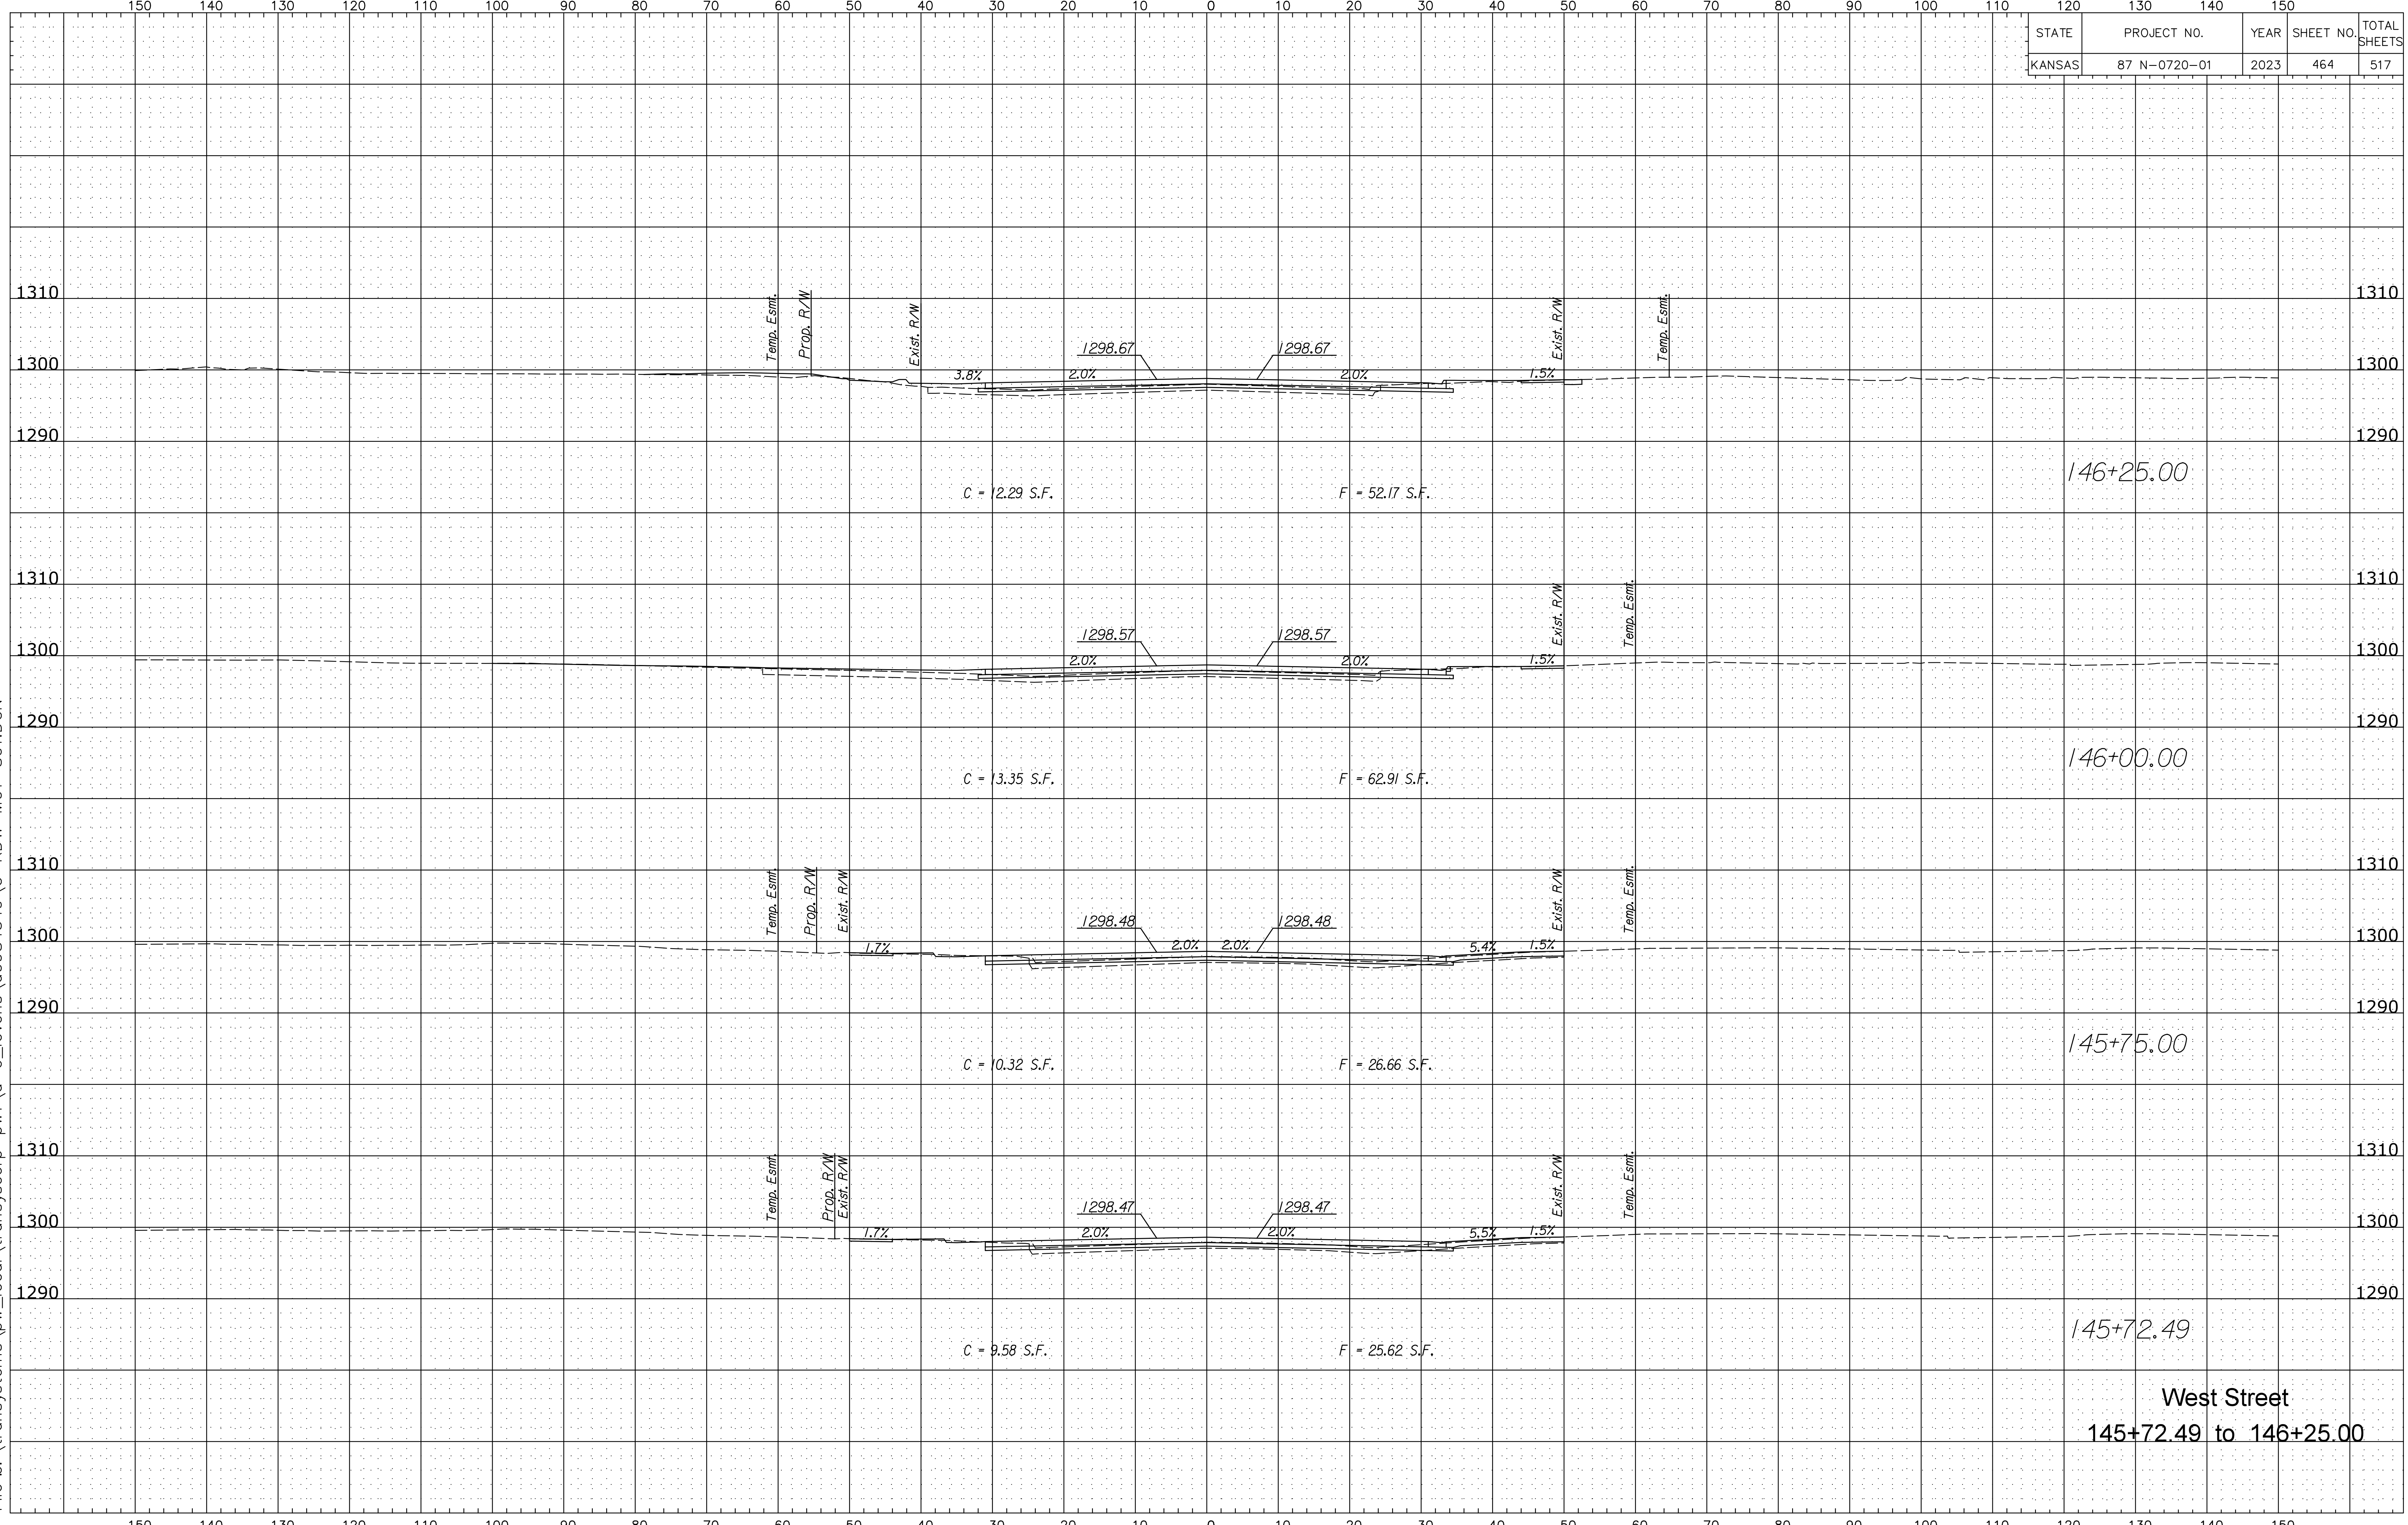

West Street  
145+72.49 to 146+25.00