


STATE	PROJECT NO.	YEAR	SHEET NO.	TOTAL SHEETS
KANSAS	87 N-0720-01	2023	466	517

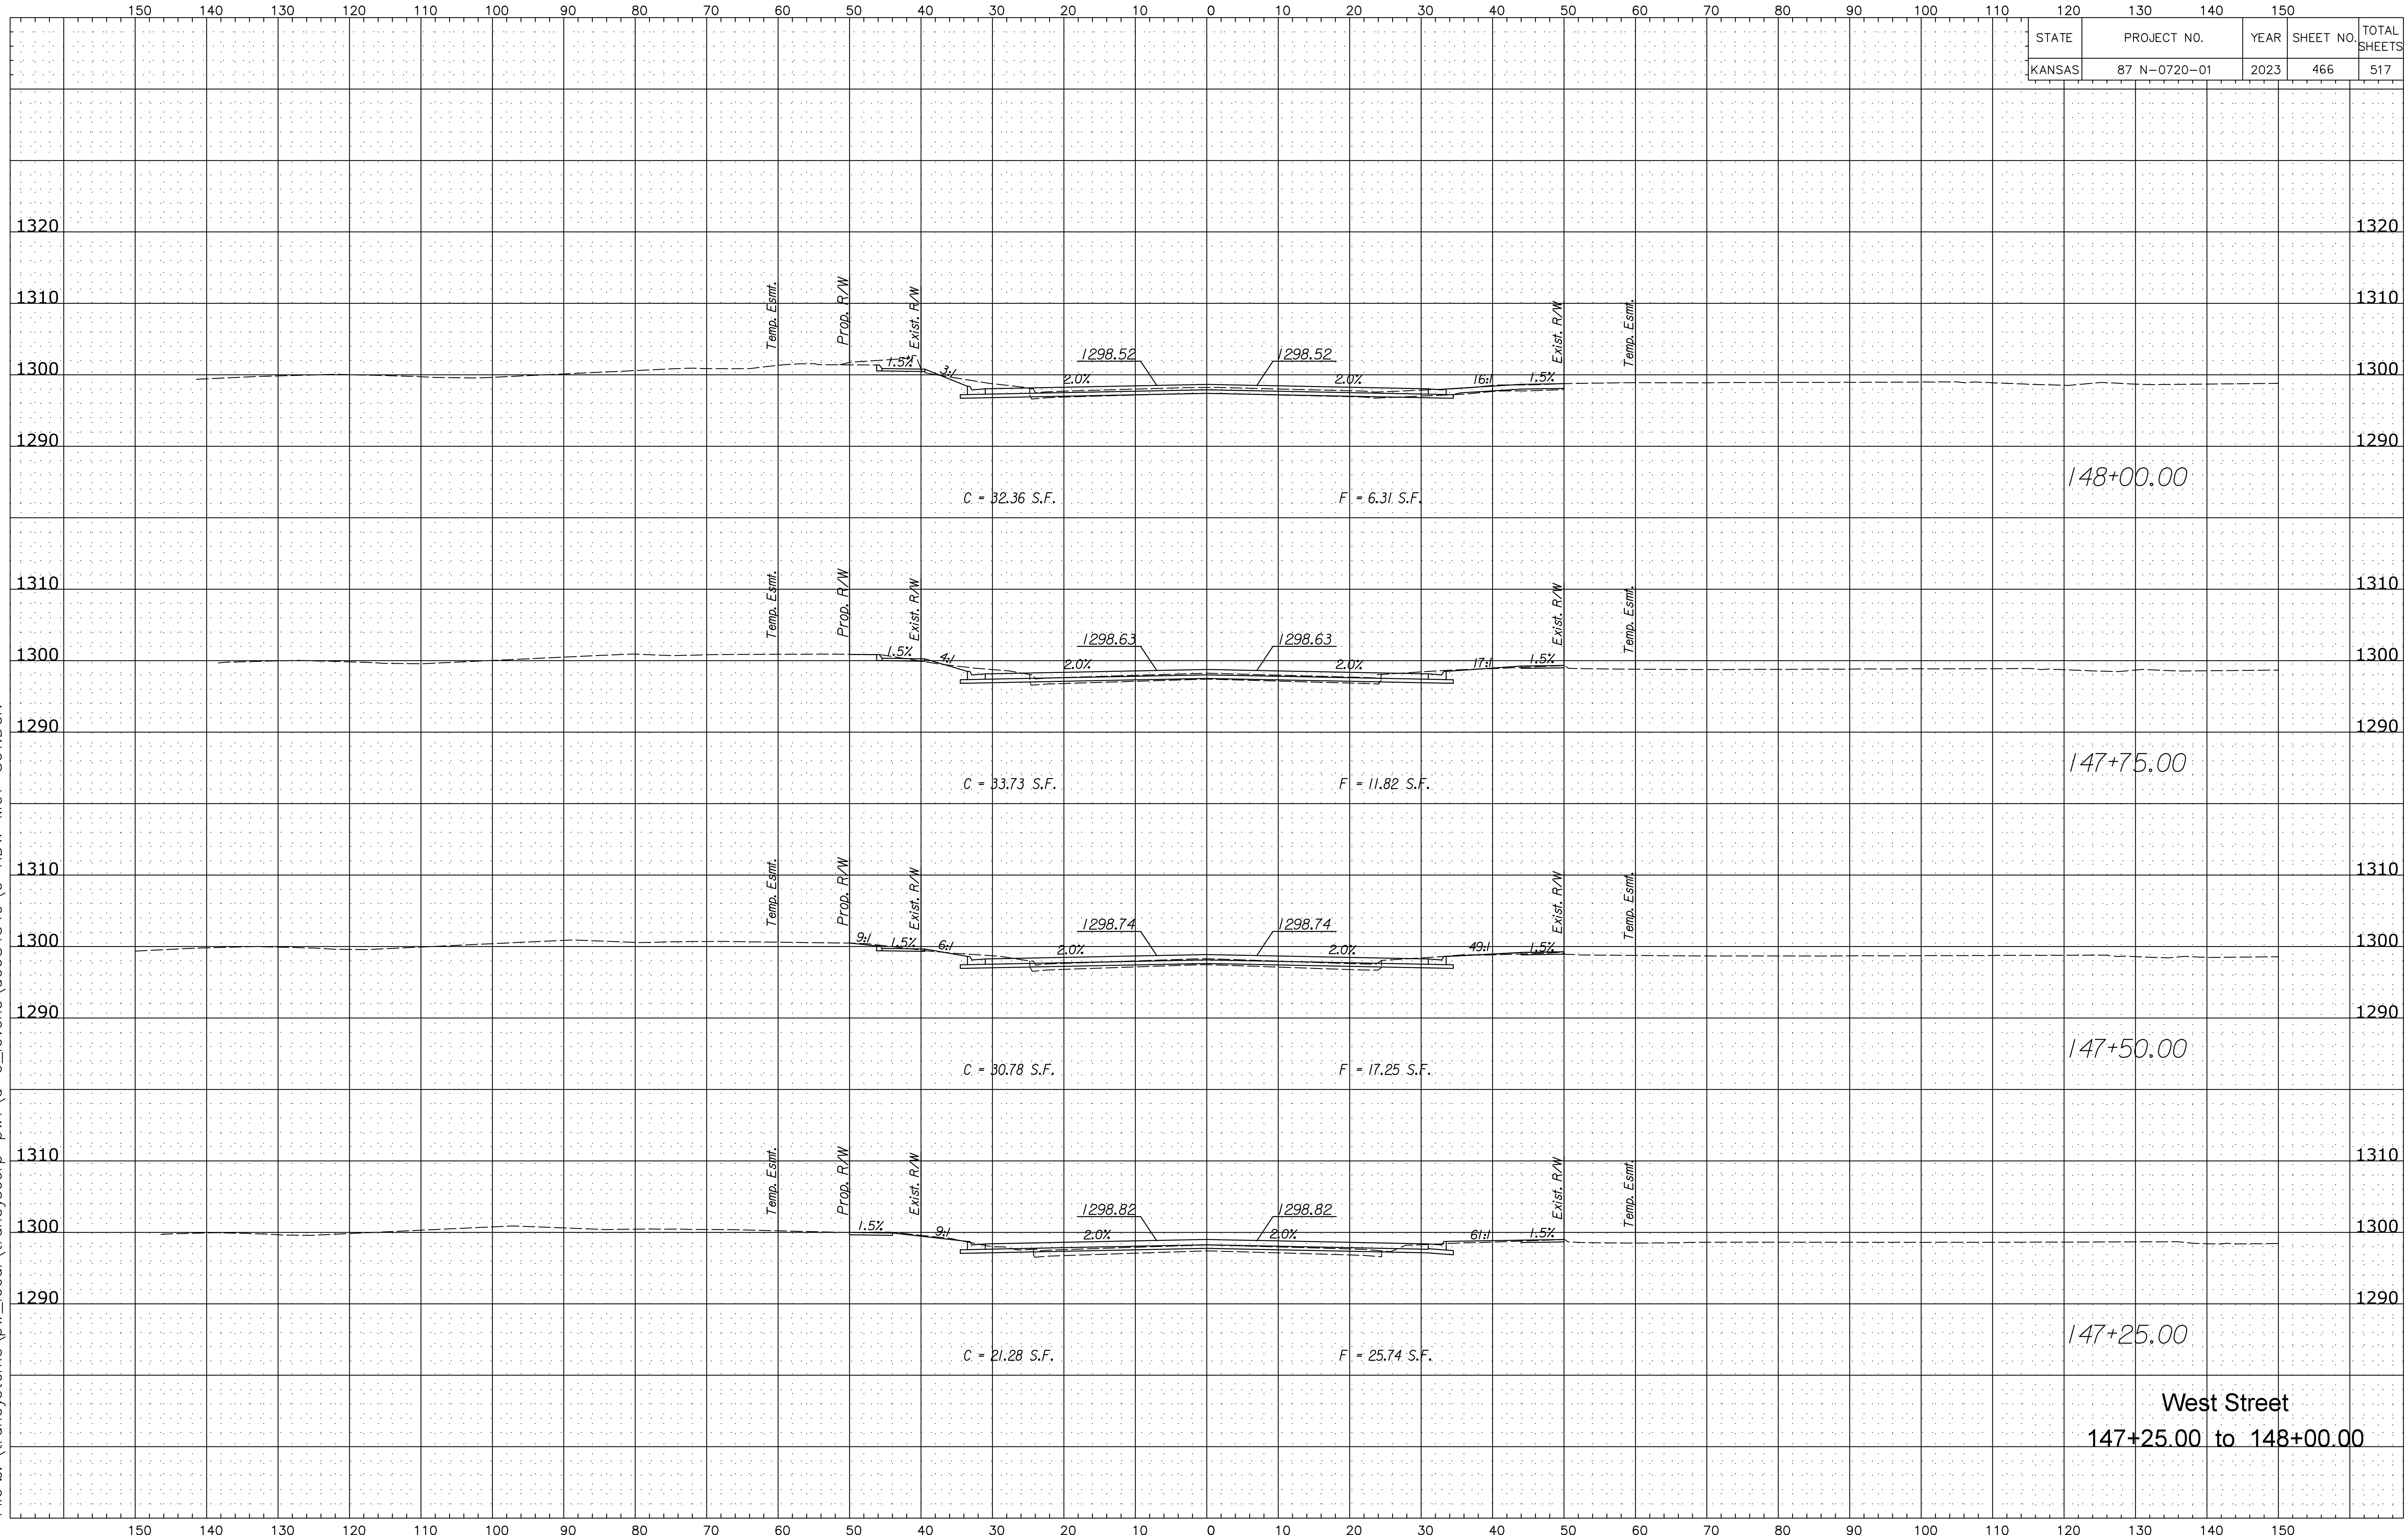

Plotted B:\cvochs Plotted9/25/2023
 File z:\transystems\pw_local\transyscorp-pw1\o-e\cvochs\d0984549\C-RDW-M01-801.DGN

West Street
 147+25.00 to 148+00.00