


STATE	PROJECT NO.	YEAR	SHEET NO.	TOTAL SHEETS
KANSAS	87 N-0720-01	2023	470	517

Plotted B:\cvochs Plotted9/25/2023
 File x:\transystems\pw_local\transyscorp-pw\q-e_lcvohs\d0984549\C-RDW-M01-801.DGN

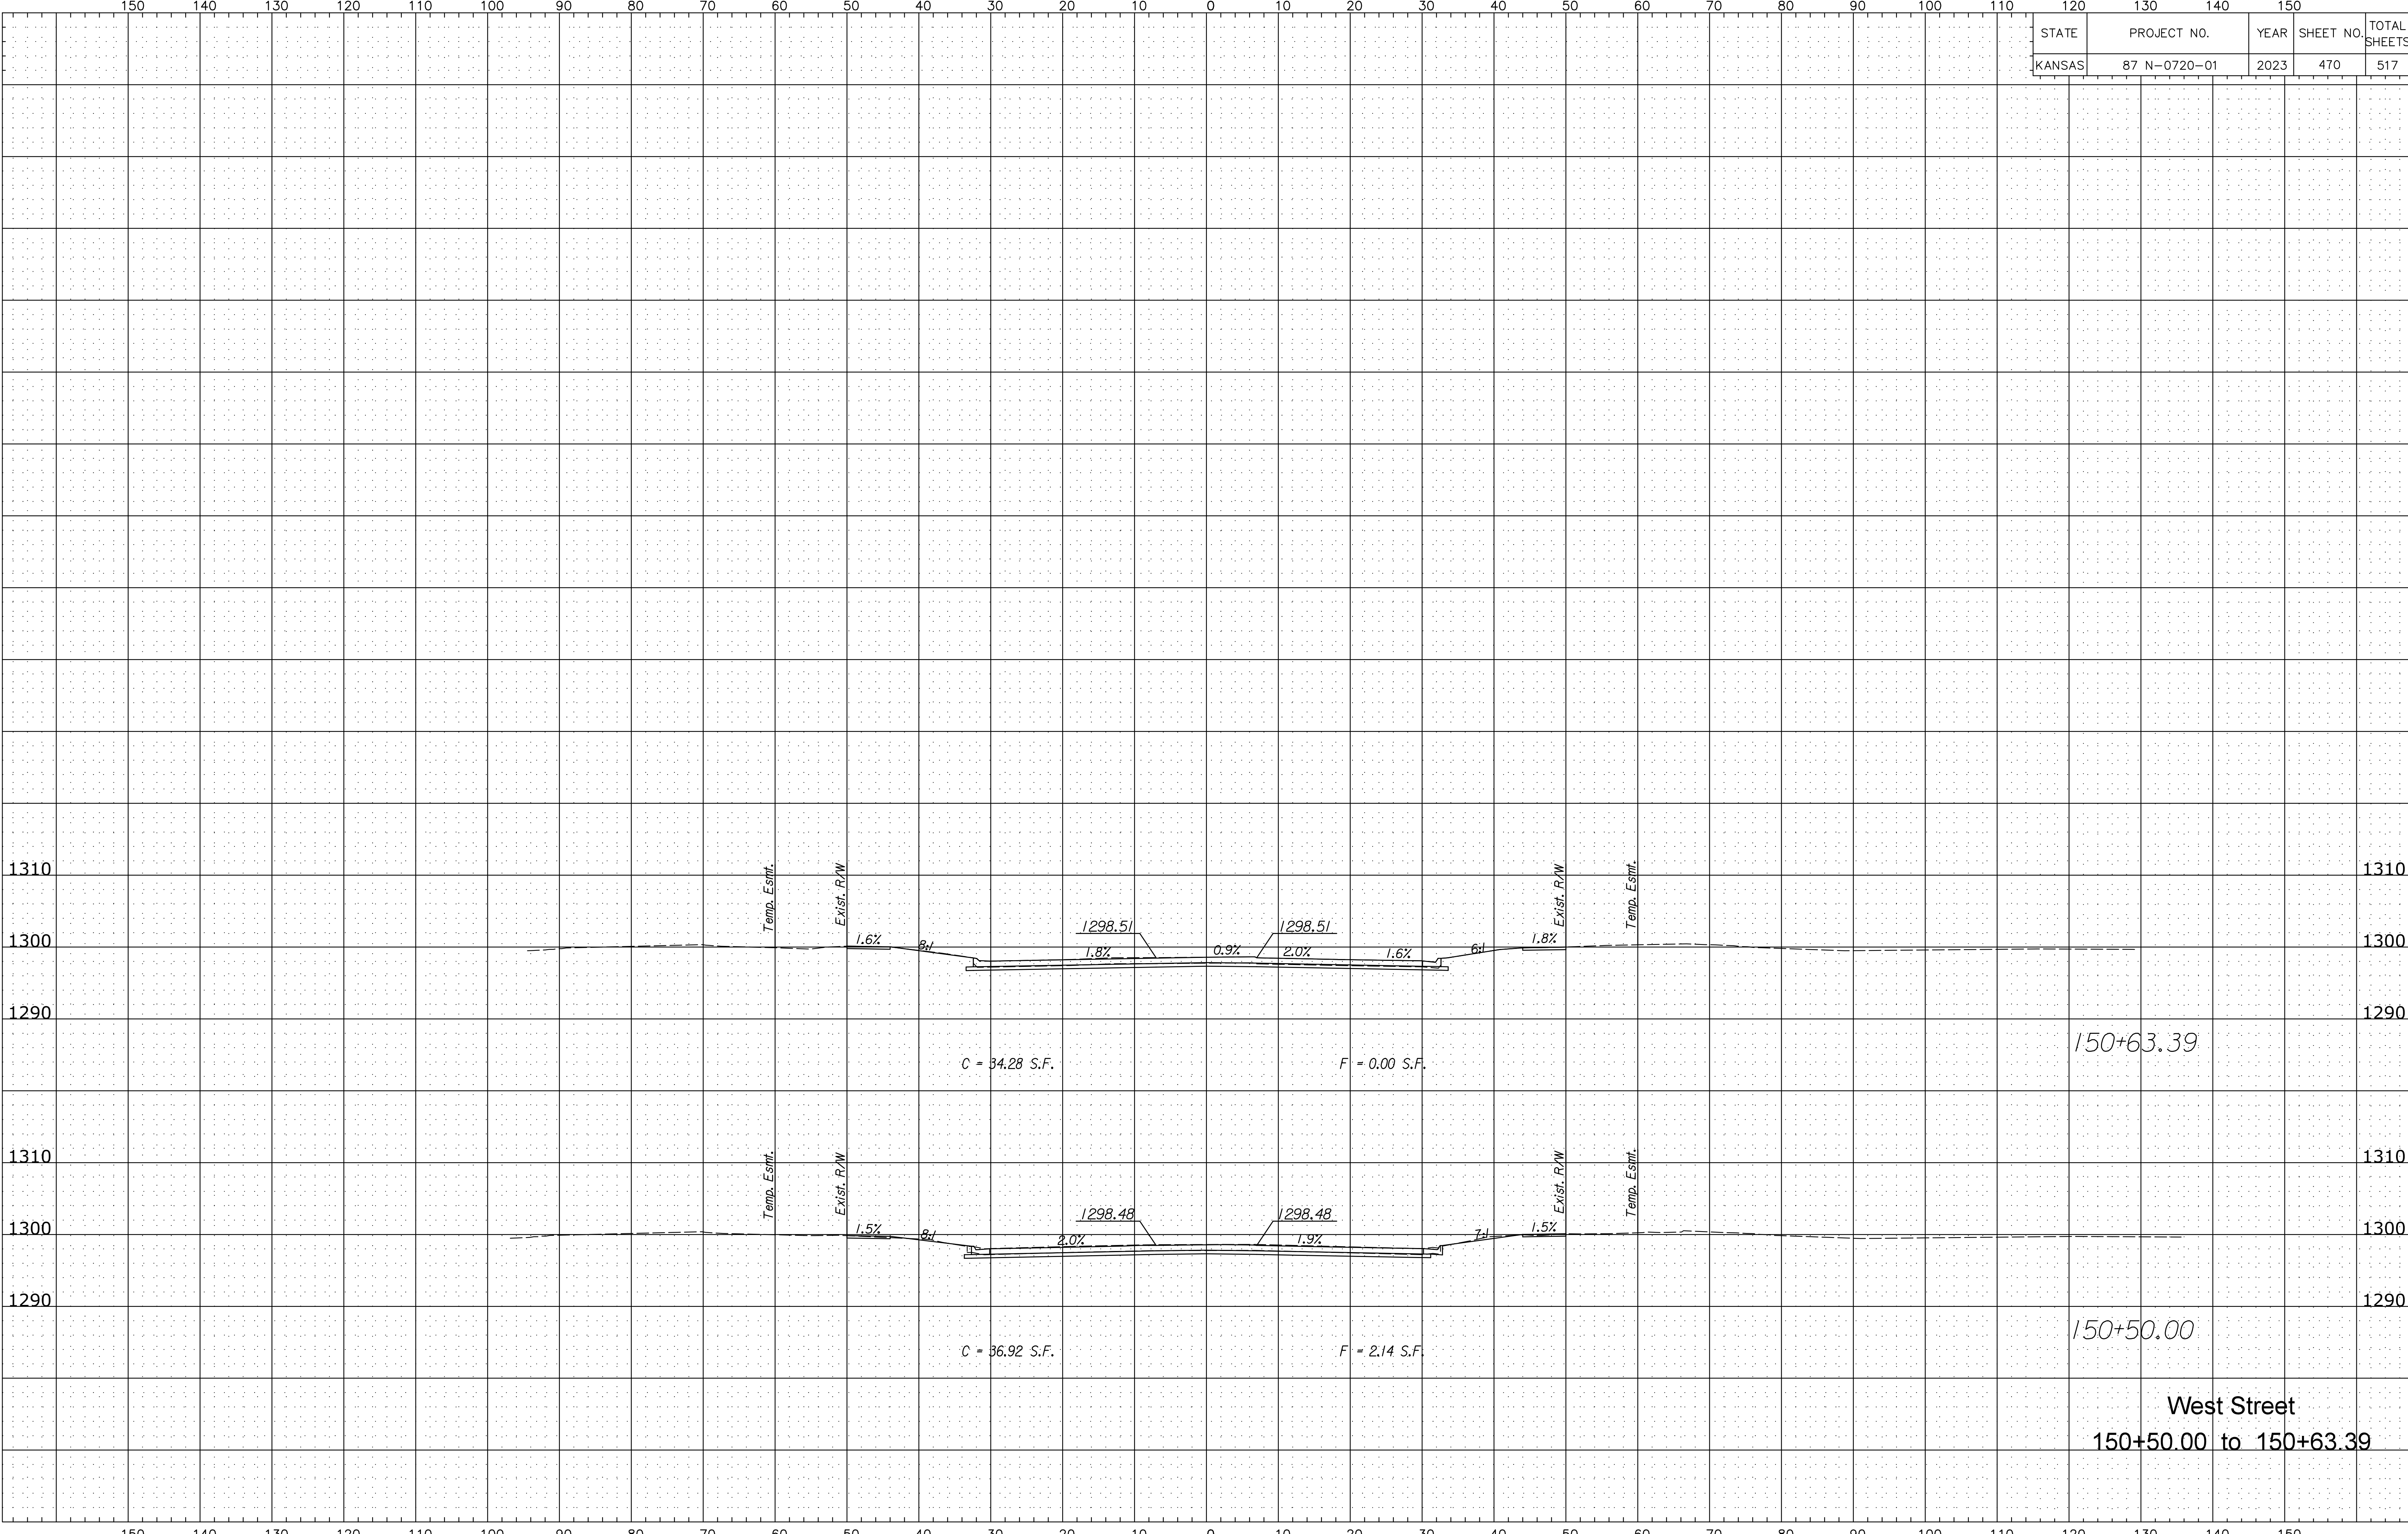

150+63.39

150+50.00

West Street
 150+50.00 to 150+63.39

C = 34.28 S.F.

F = 0.00 S.F.

C = 36.92 S.F.

F = 2.14 S.F.

1298.51

1298.51

1298.48

1298.48

Temp. Esmt.

Exist. R/W

Exist. R/W

Temp. Esmt.

Temp. Esmt.

Exist. R/W

Exist. R/W

Temp. Esmt.

1310

1300

1290

1310

1300

1290

1310

1300

1290

1310

1300

1290

150 140 130 120 110 100 90 80 70 60 50 40 30 20 10 0 10 20 30 40 50 60 70 80 90 100 110 120 130 140 150

150 140 130 120 110 100 90 80 70 60 50 40 30 20 10 0 10 20 30 40 50 60 70 80 90 100 110 120 130 140 150