


STATE	PROJECT NO.	YEAR	SHEET NO.	TOTAL SHEETS
KANSAS	87 N-0720-01	2023	472	517

Plotted B:\cvochs Plotted9/25/2023
 File x:\transystems\pw_local\transyscorp-pw1\o-e\cvochs\d0984549\C-RDW-M02-801.DGN

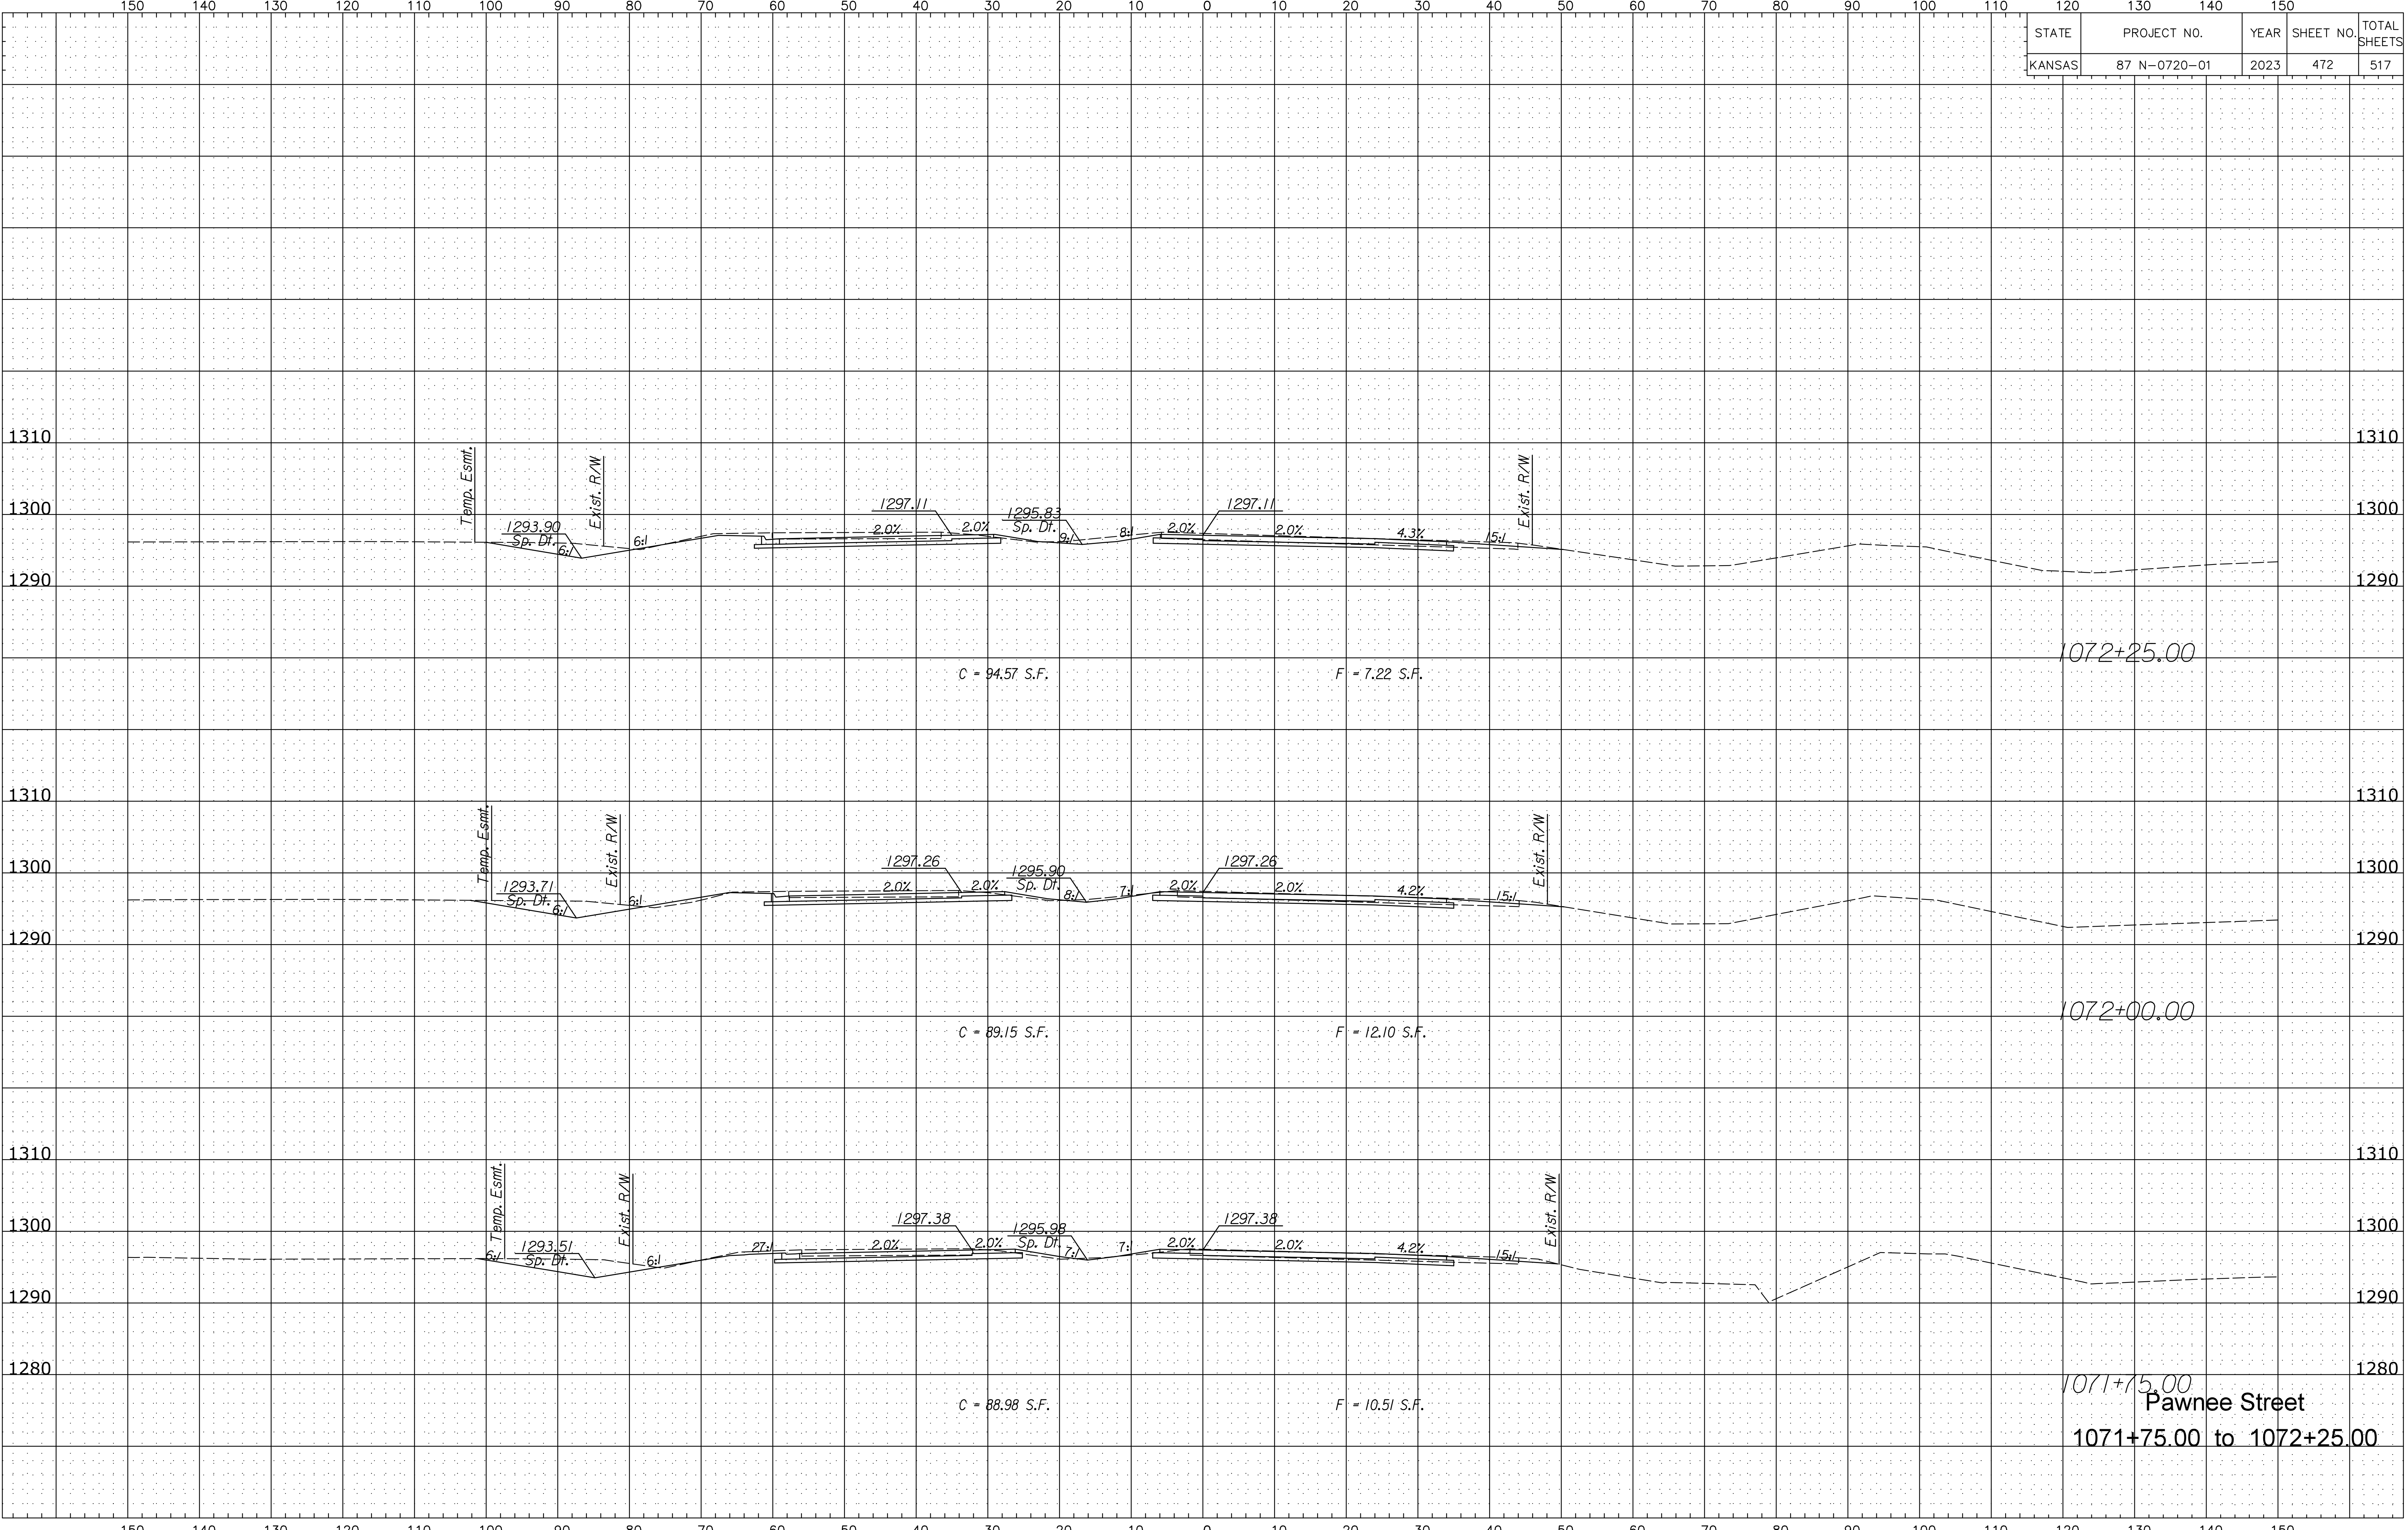

Pawnee Street
 1071+75.00 to 1072+25.00