


| STATE | PROJECT NO. | YEAR | SHEET NO. | TOTAL SHEETS |
|--------|--------------|------|-----------|--------------|
| KANSAS | 87 N-0720-01 | 2023 | 477 | 517 |

Plotted B:\cvochs Plotted9/25/2023
 File x:\transystems\pw_local\transyscorp-pw\q-e\cvochs\d0984549\C-RDW-M02-801.DGN

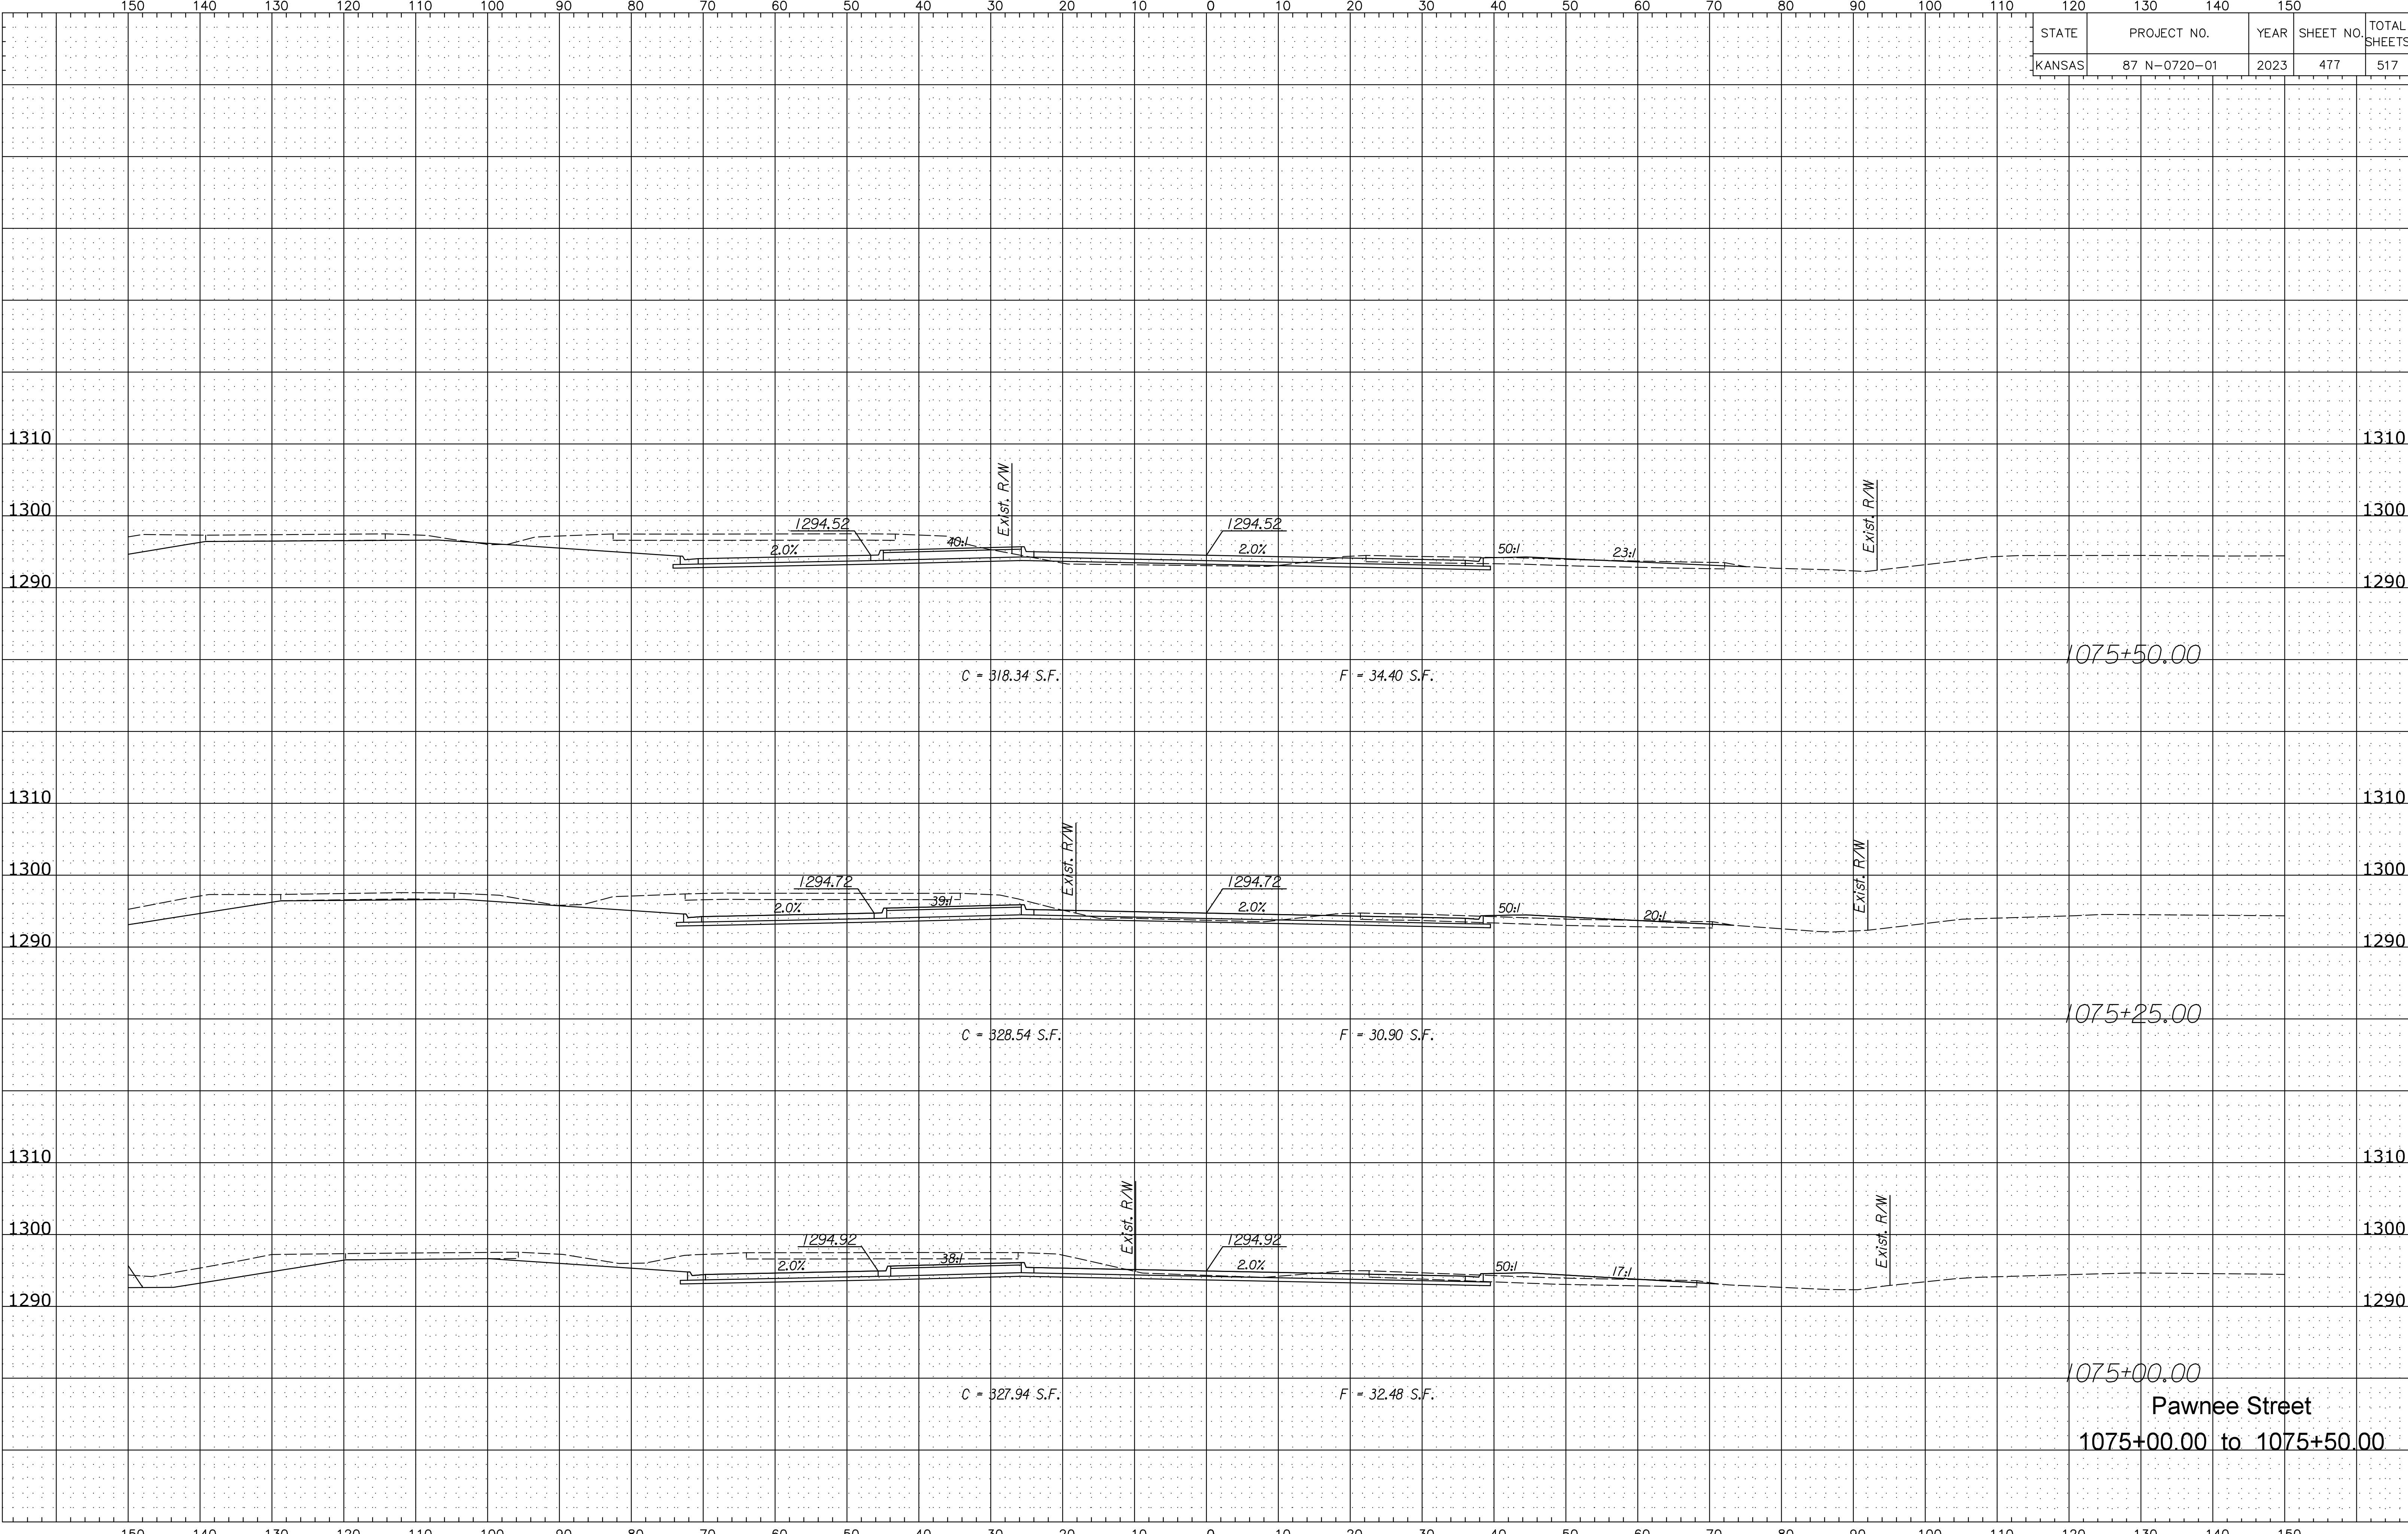

Pawnee Street
 1075+00.00 to 1075+50.00