


| STATE | PROJECT NO. | YEAR | SHEET NO. | TOTAL SHEETS |
|--------|--------------|------|-----------|--------------|
| KANSAS | 87 N-0720-01 | 2023 | 480 | 517 |

Plotted B:\cvochs Plotted9/25/2023
 File z:\transystems\pw_local\transyscorp-pw1\o-e_lcvohs\d0984549\C-RDW-M02-801.DGN

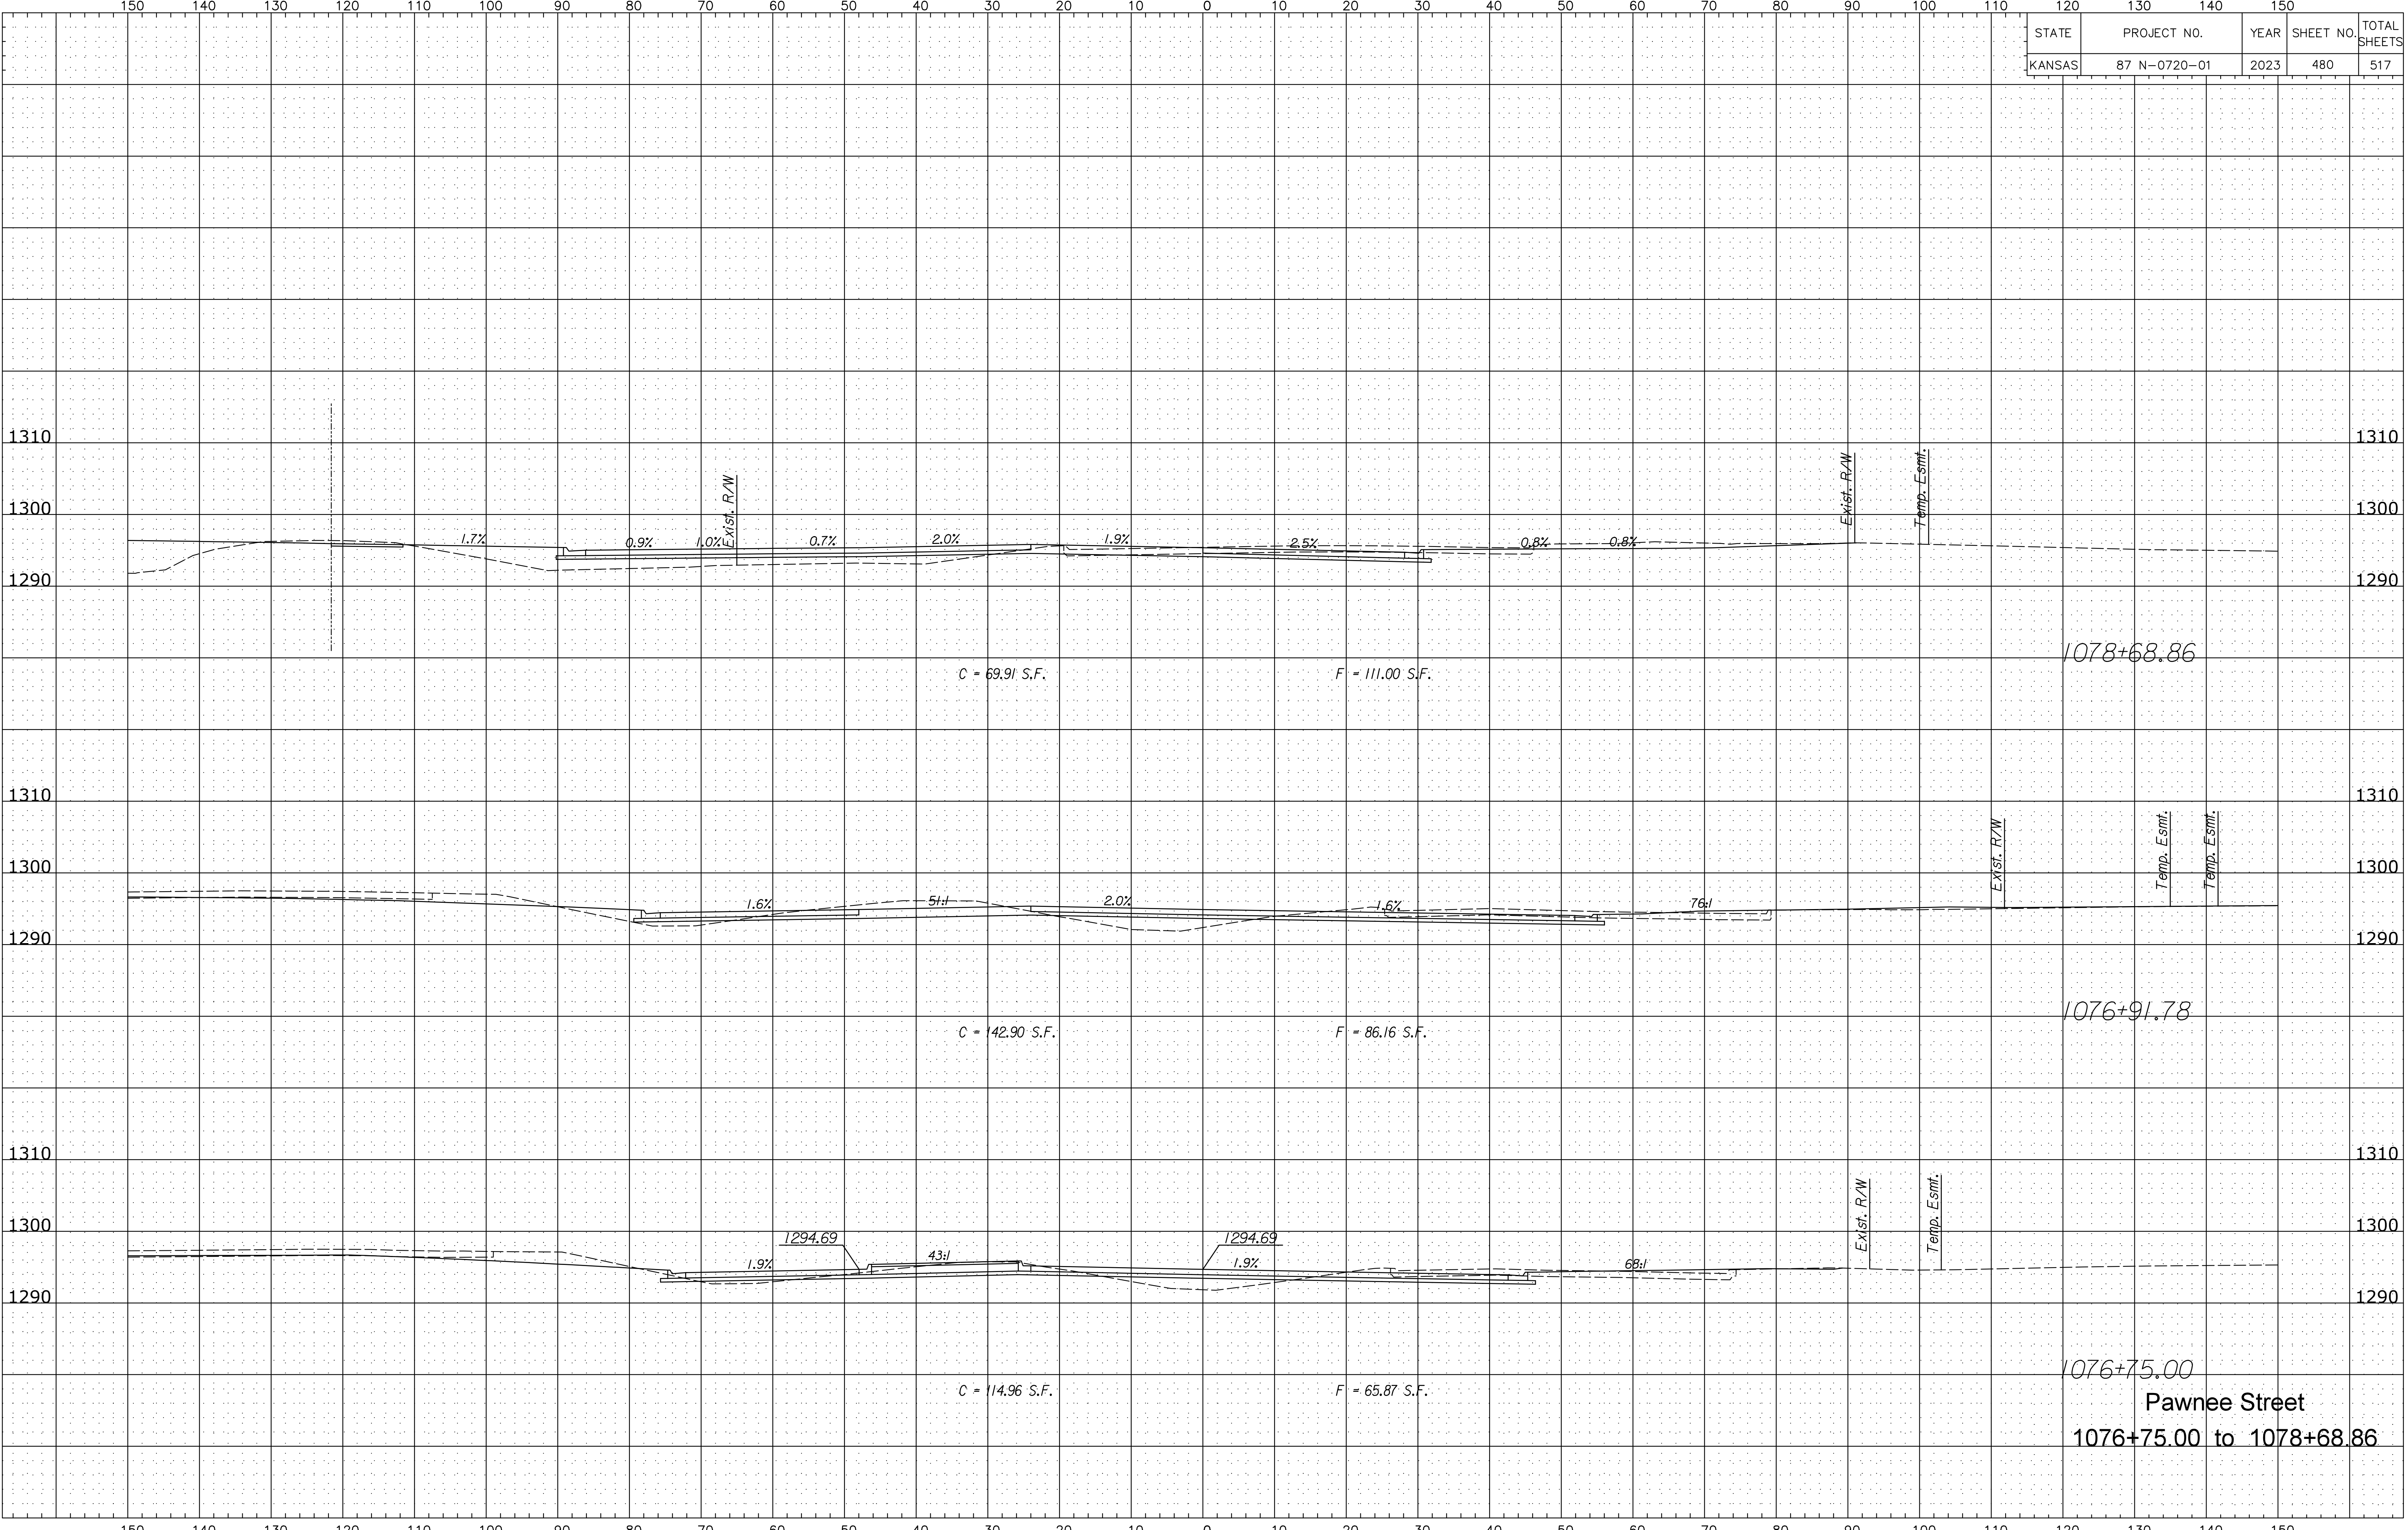

1078+68.86

C = 69.91 S.F.

F = 111.00 S.F.

1076+91.78

C = 142.90 S.F.

F = 86.16 S.F.

1076+75.00

C = 114.96 S.F.

F = 65.87 S.F.

Pawnee Street
 1076+75.00 to 1078+68.86