


| STATE  | PROJECT NO.  | YEAR | SHEET NO. | TOTAL SHEETS |
|--------|--------------|------|-----------|--------------|
| KANSAS | 87 N-0720-01 | 2023 | 483       | 517          |

Plotted B:\cvochs Plotte09/25/2023  
 File z:\transystems\pw\_local\transyscorp-pw1\o-e\cvochs\d0984549\C-RDW-M02-801.DGN

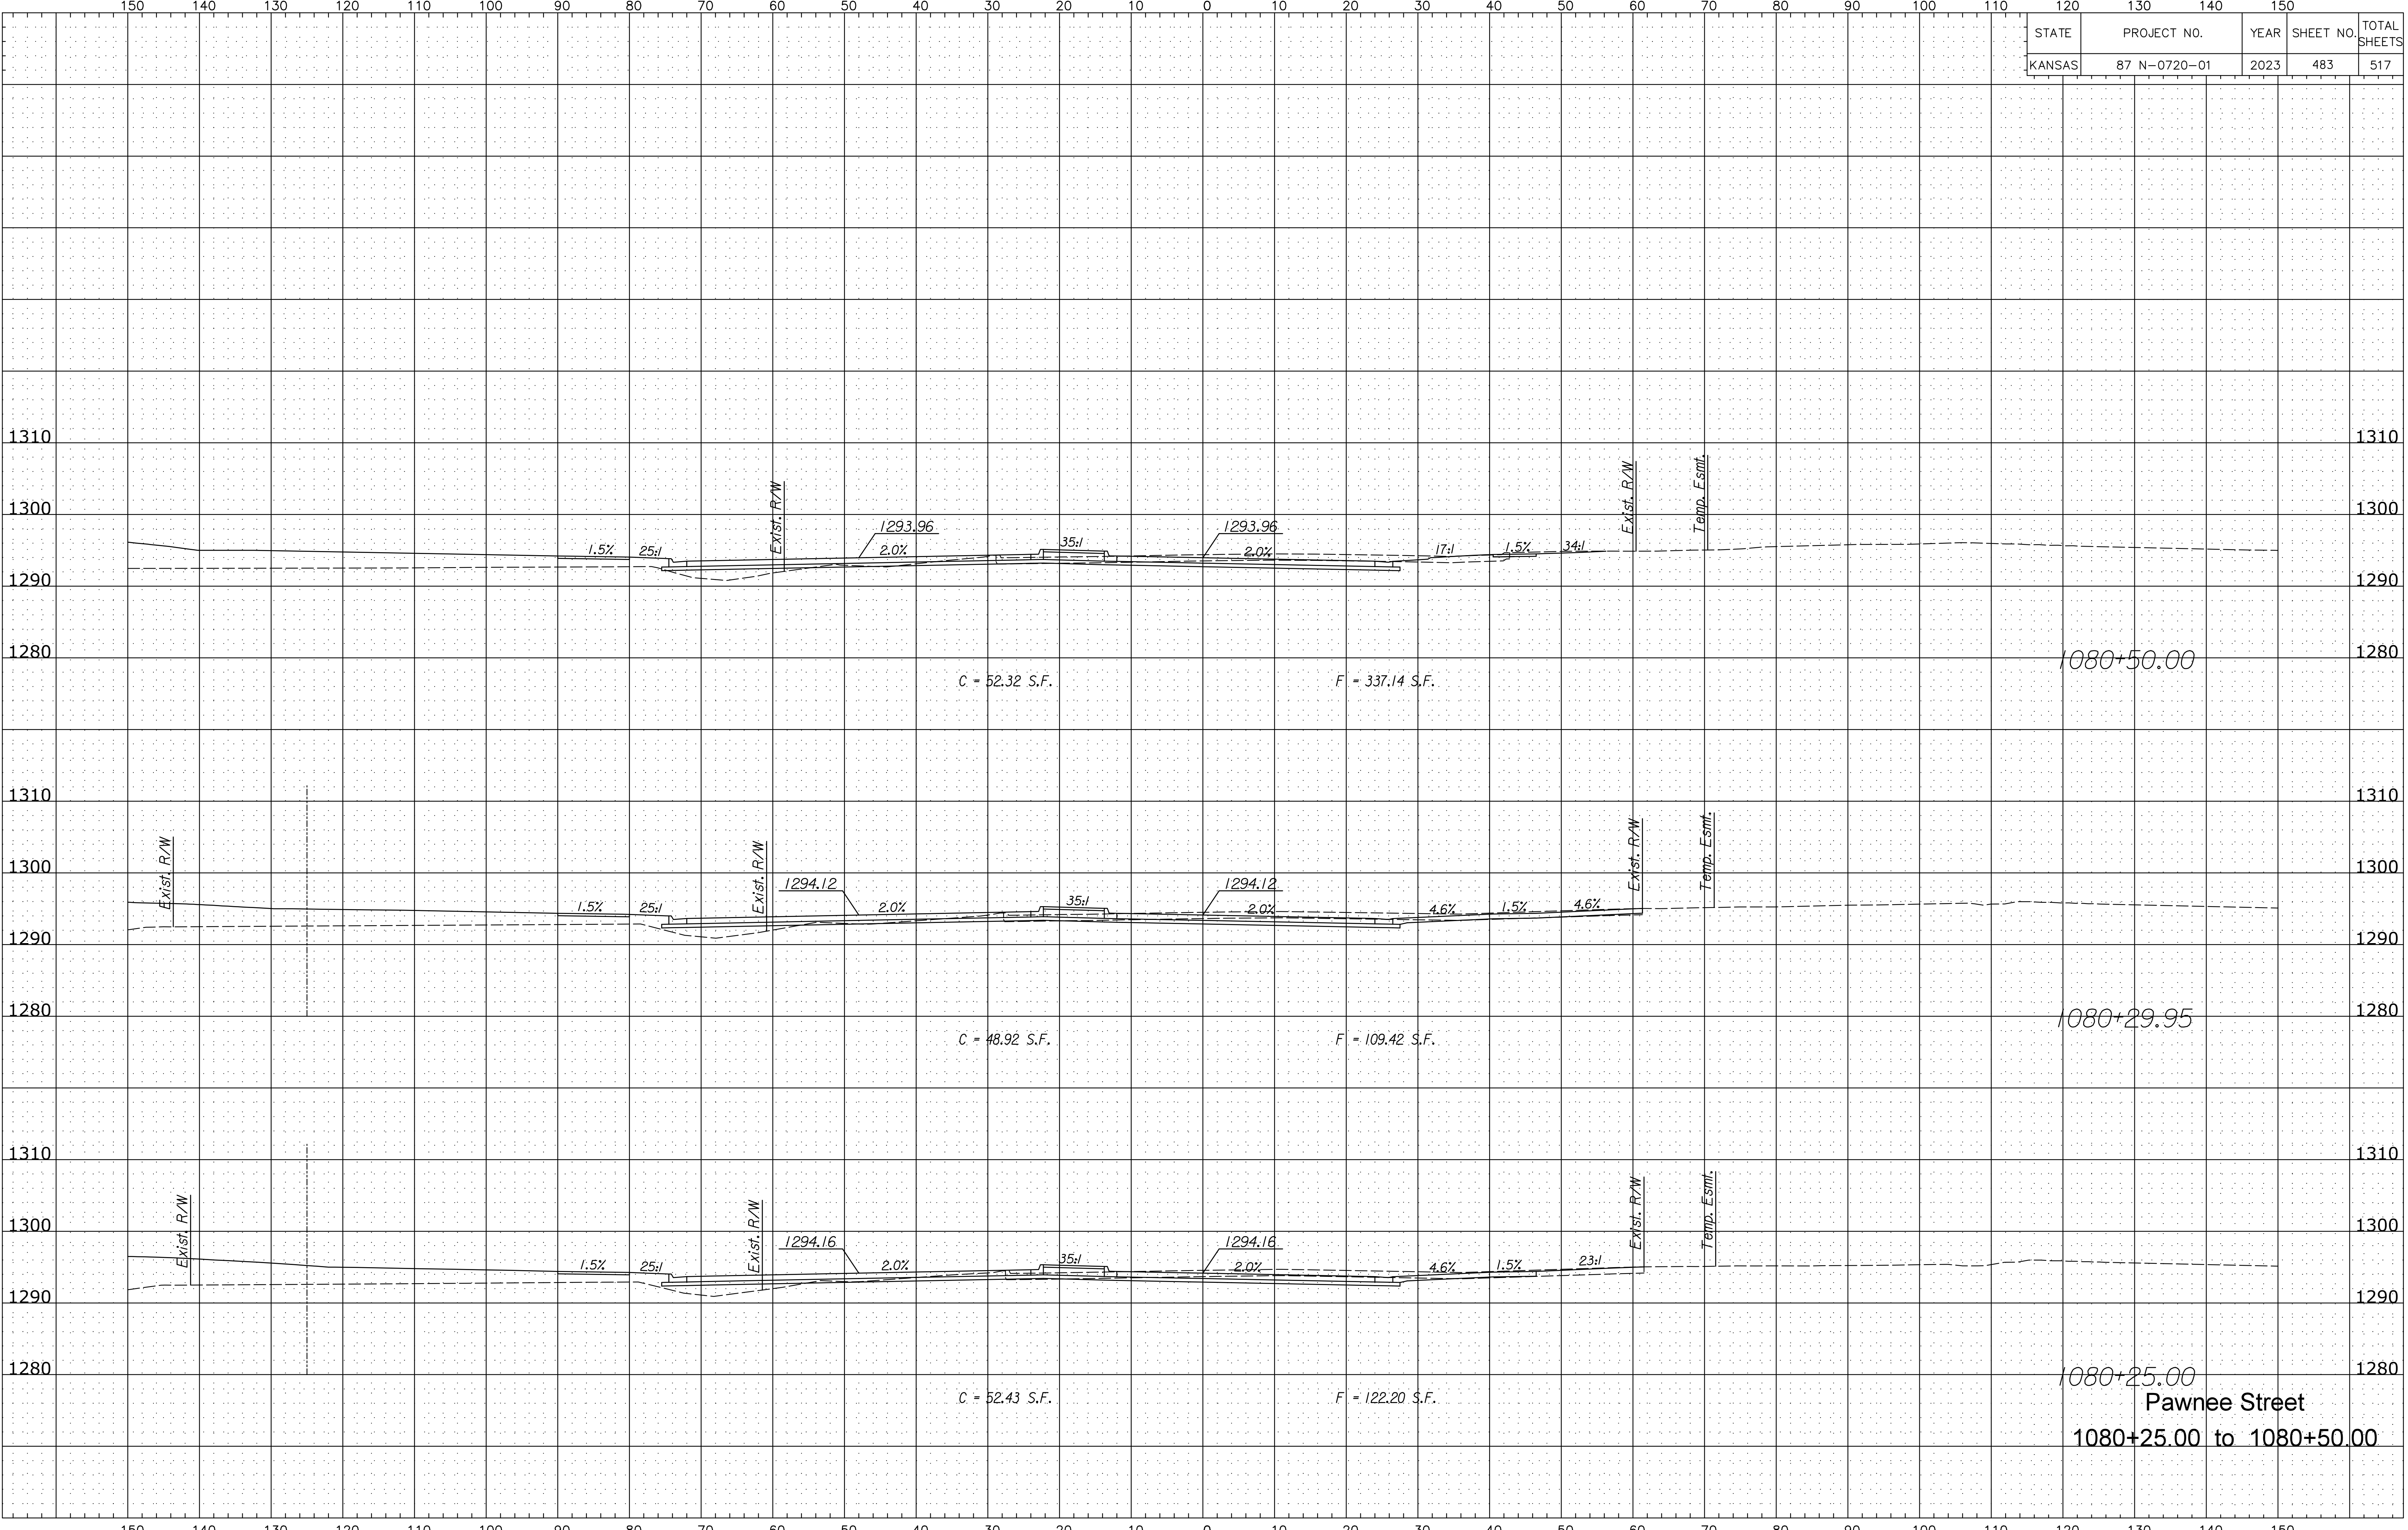

**Pawnee Street**  
 1080+25.00 to 1080+50.00