


STATE	PROJECT NO.	YEAR	SHEET NO.	TOTAL SHEETS
KANSAS	87 N-0720-01	2023	487	517

Plotted B:\cvochs Plotte09/25/2023  
 File z:\transystems\pw\_local\transyscorp-pw\o-e\cvochs\d0984549\C-RDW-M02-801.DGN

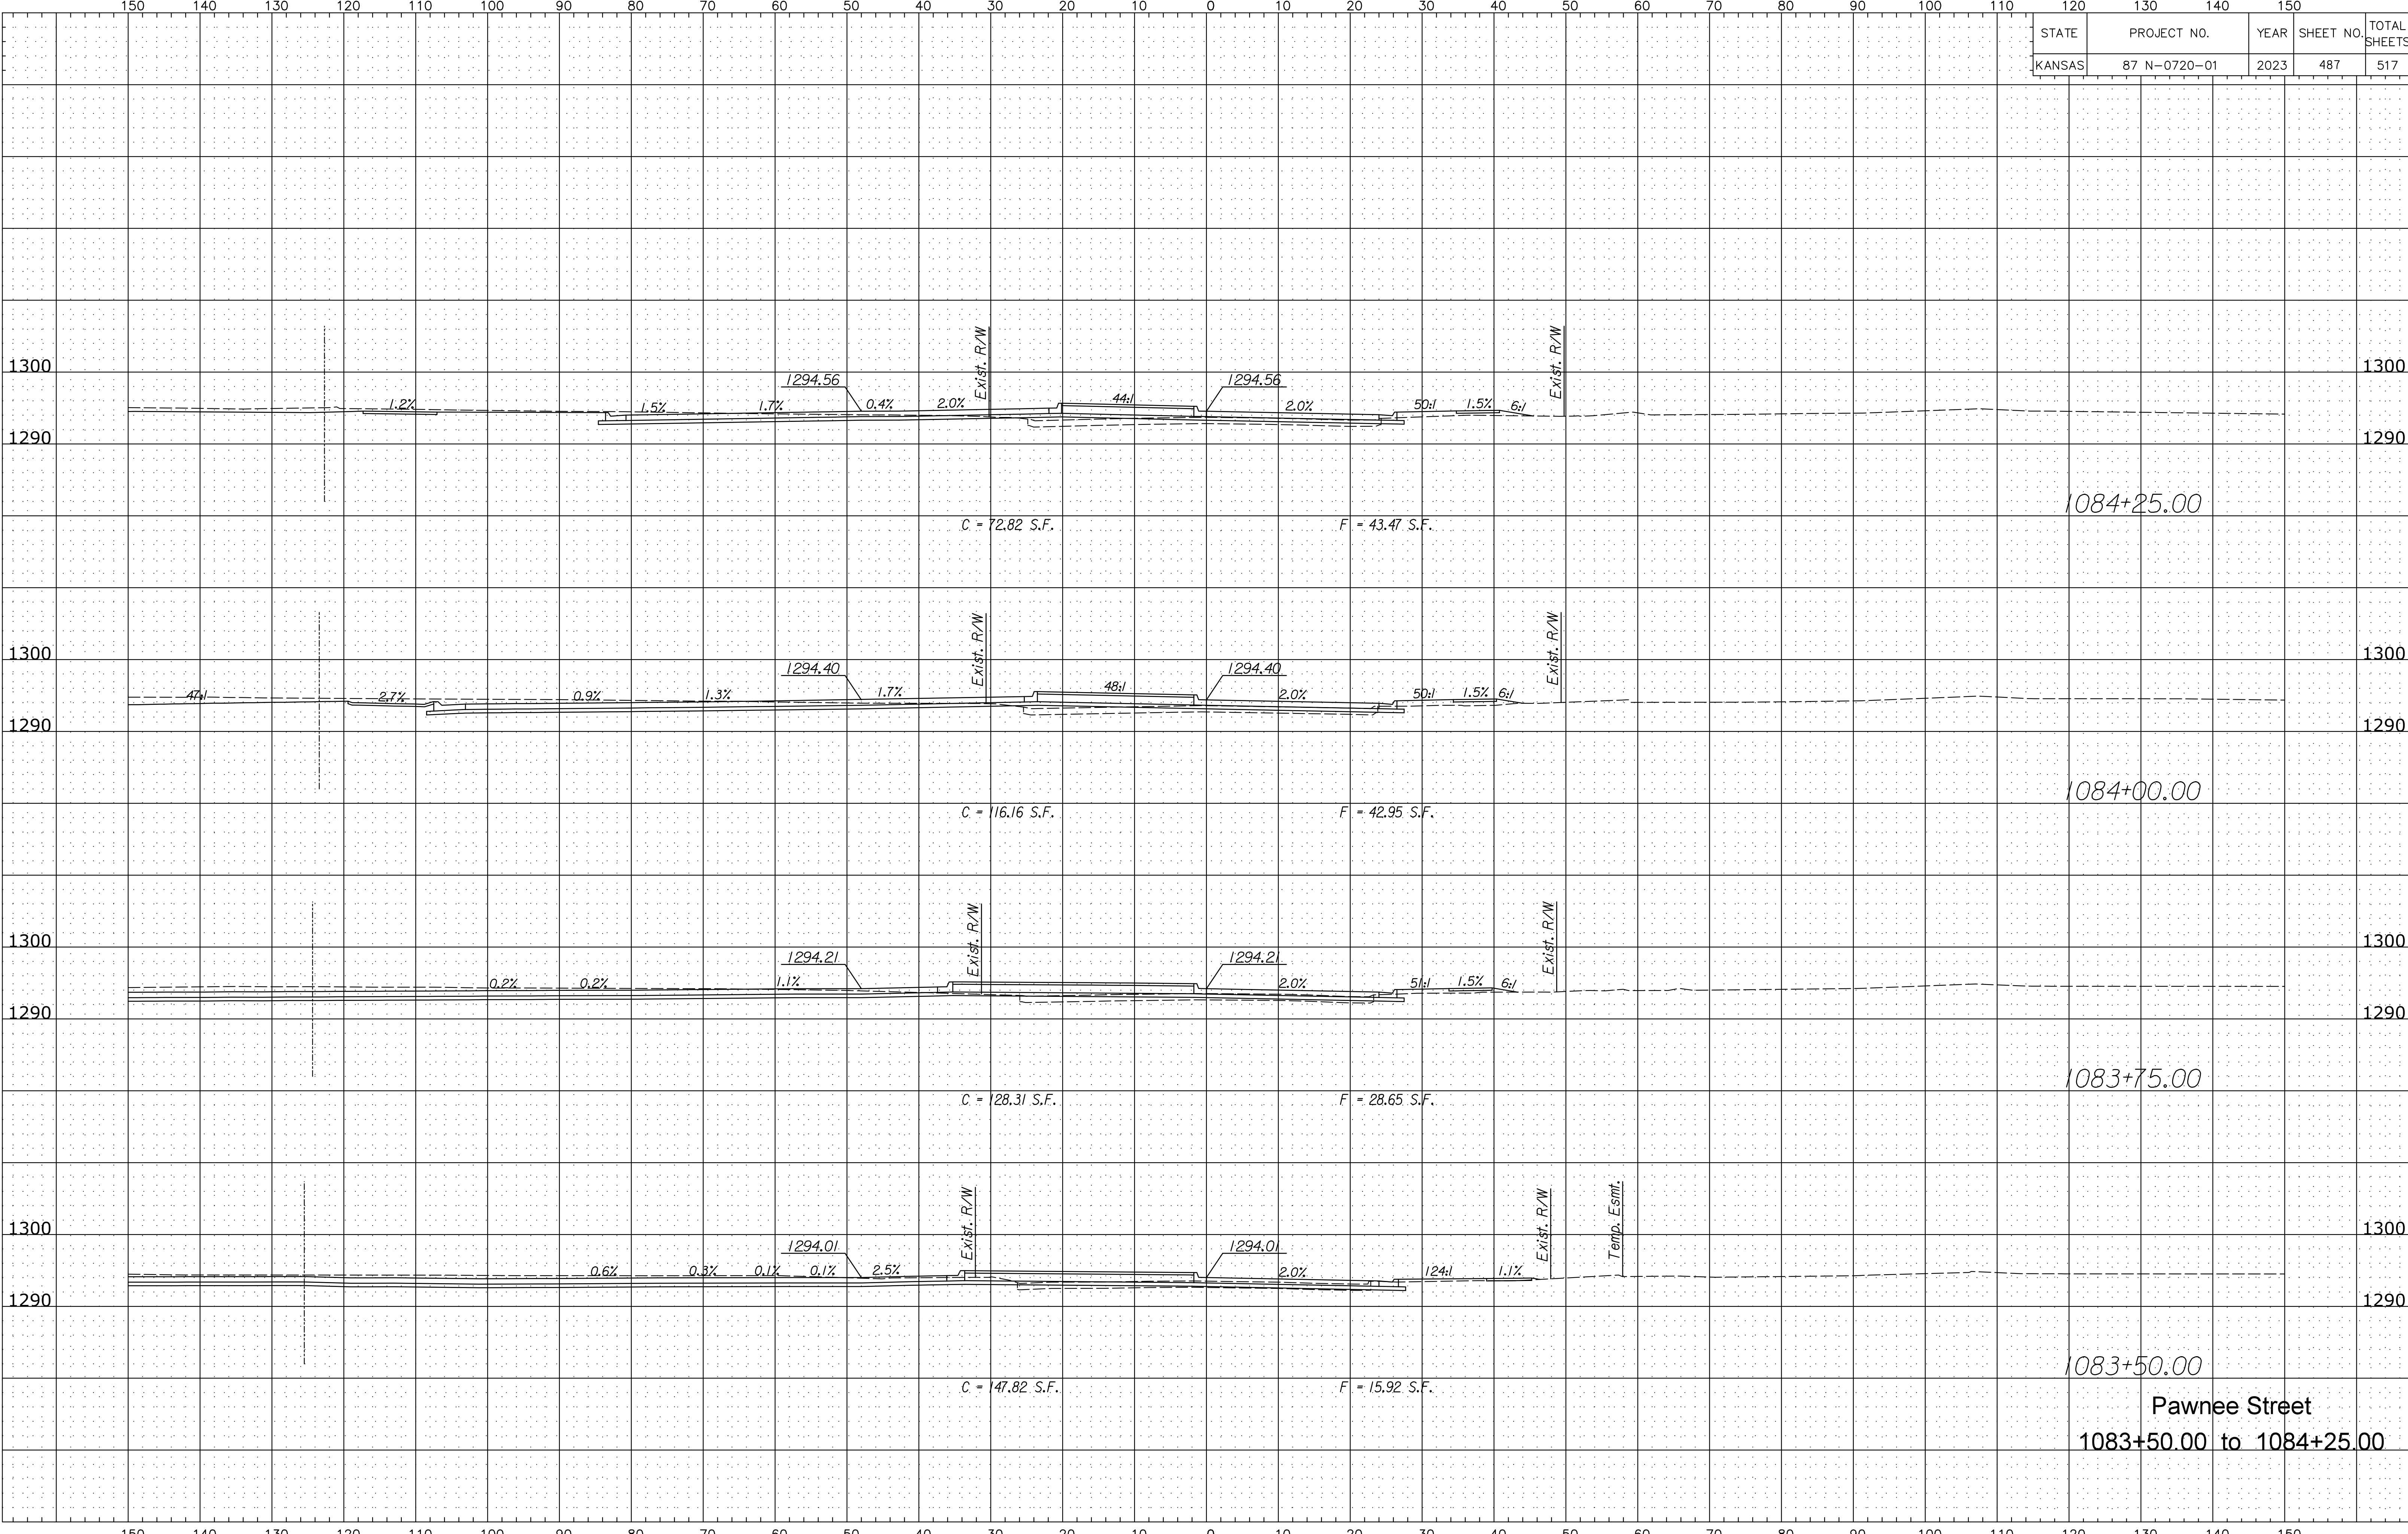

**Pawnee Street**  
 1083+50.00 to 1084+25.00