


STATE	PROJECT NO.	YEAR	SHEET NO.	TOTAL SHEETS
KANSAS	87 N-0720-01	2023	488	517

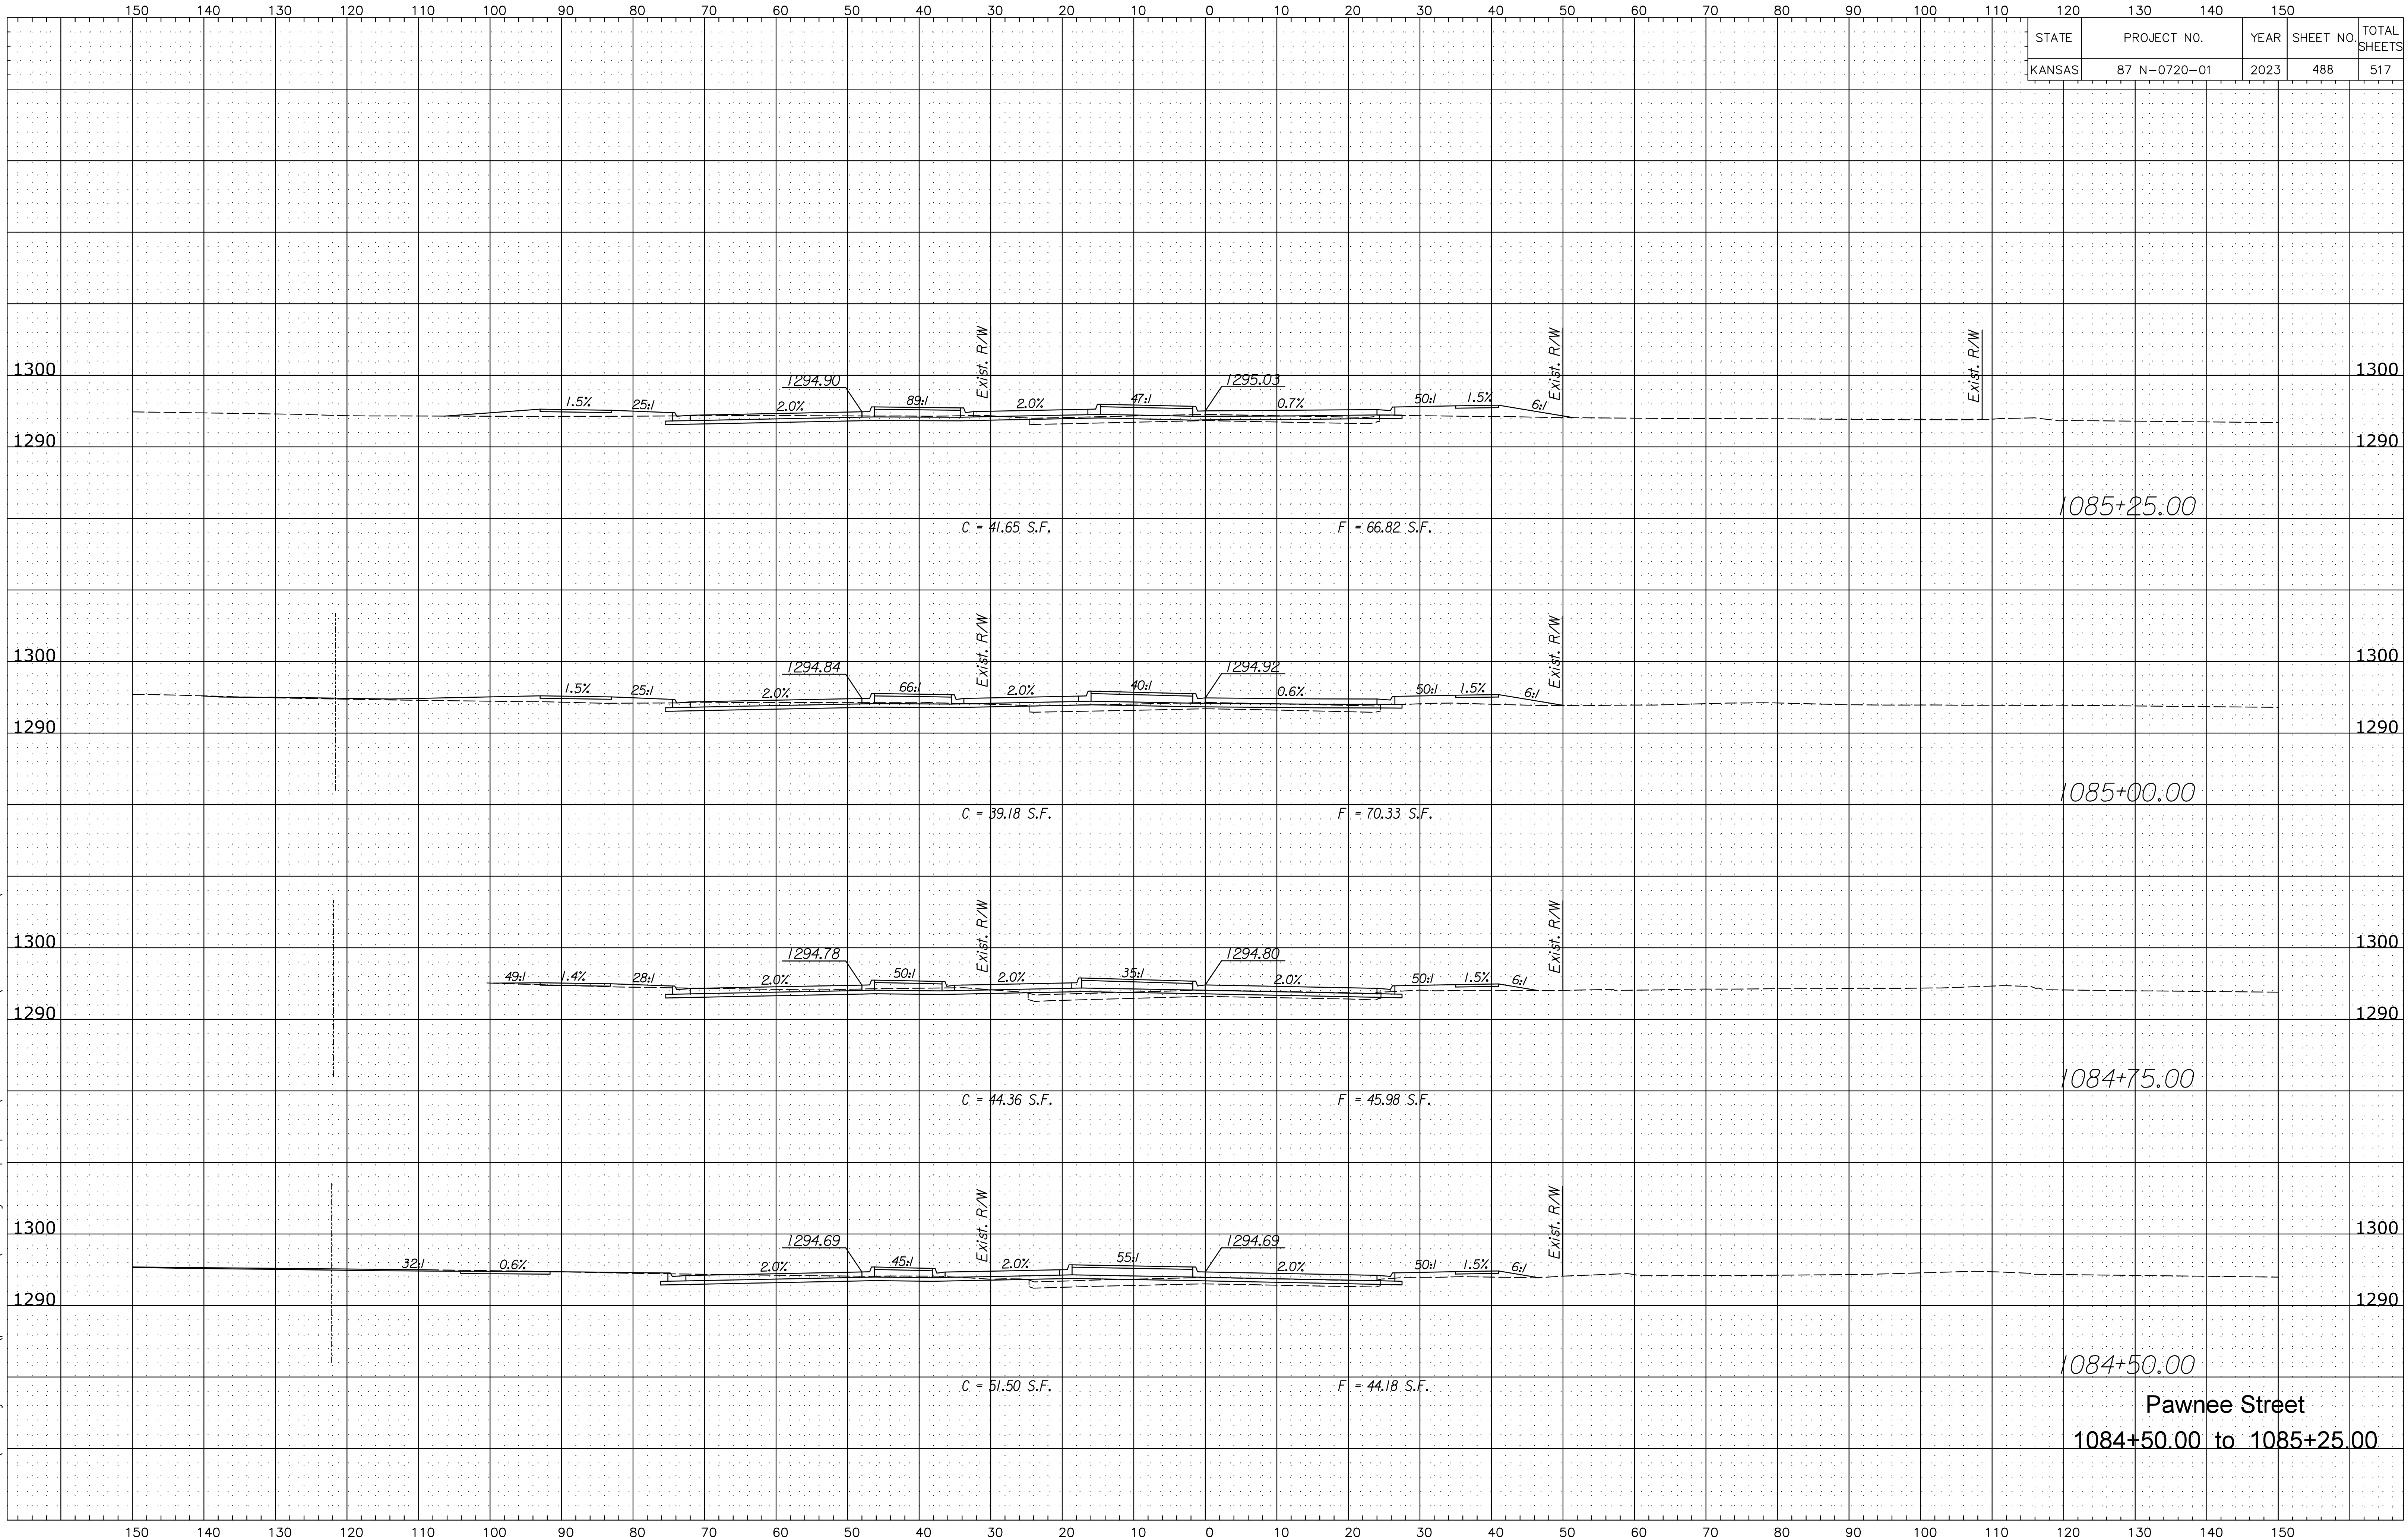

Plotted B:\cvochs Plotter\25/2023 File x:\transystems\pw\_local\transyscorp-pw1\o-e\_lcvohs\d0984549\C-RDW-M02-801.DGN

**Pawnee Street**  
 1084+50.00 to 1085+25.00