


Plotted B:\cvochs Plotte9/25/2023
File z:\transystems\pw_local\transyscorp-pw1\o-e\cvochs\d0984549\C-RDW-M02-801.DGN

STATE	PROJECT NO.	YEAR	SHEET NO.	TOTAL SHEETS
KANSAS	87 N-0720-01	2023	491	517

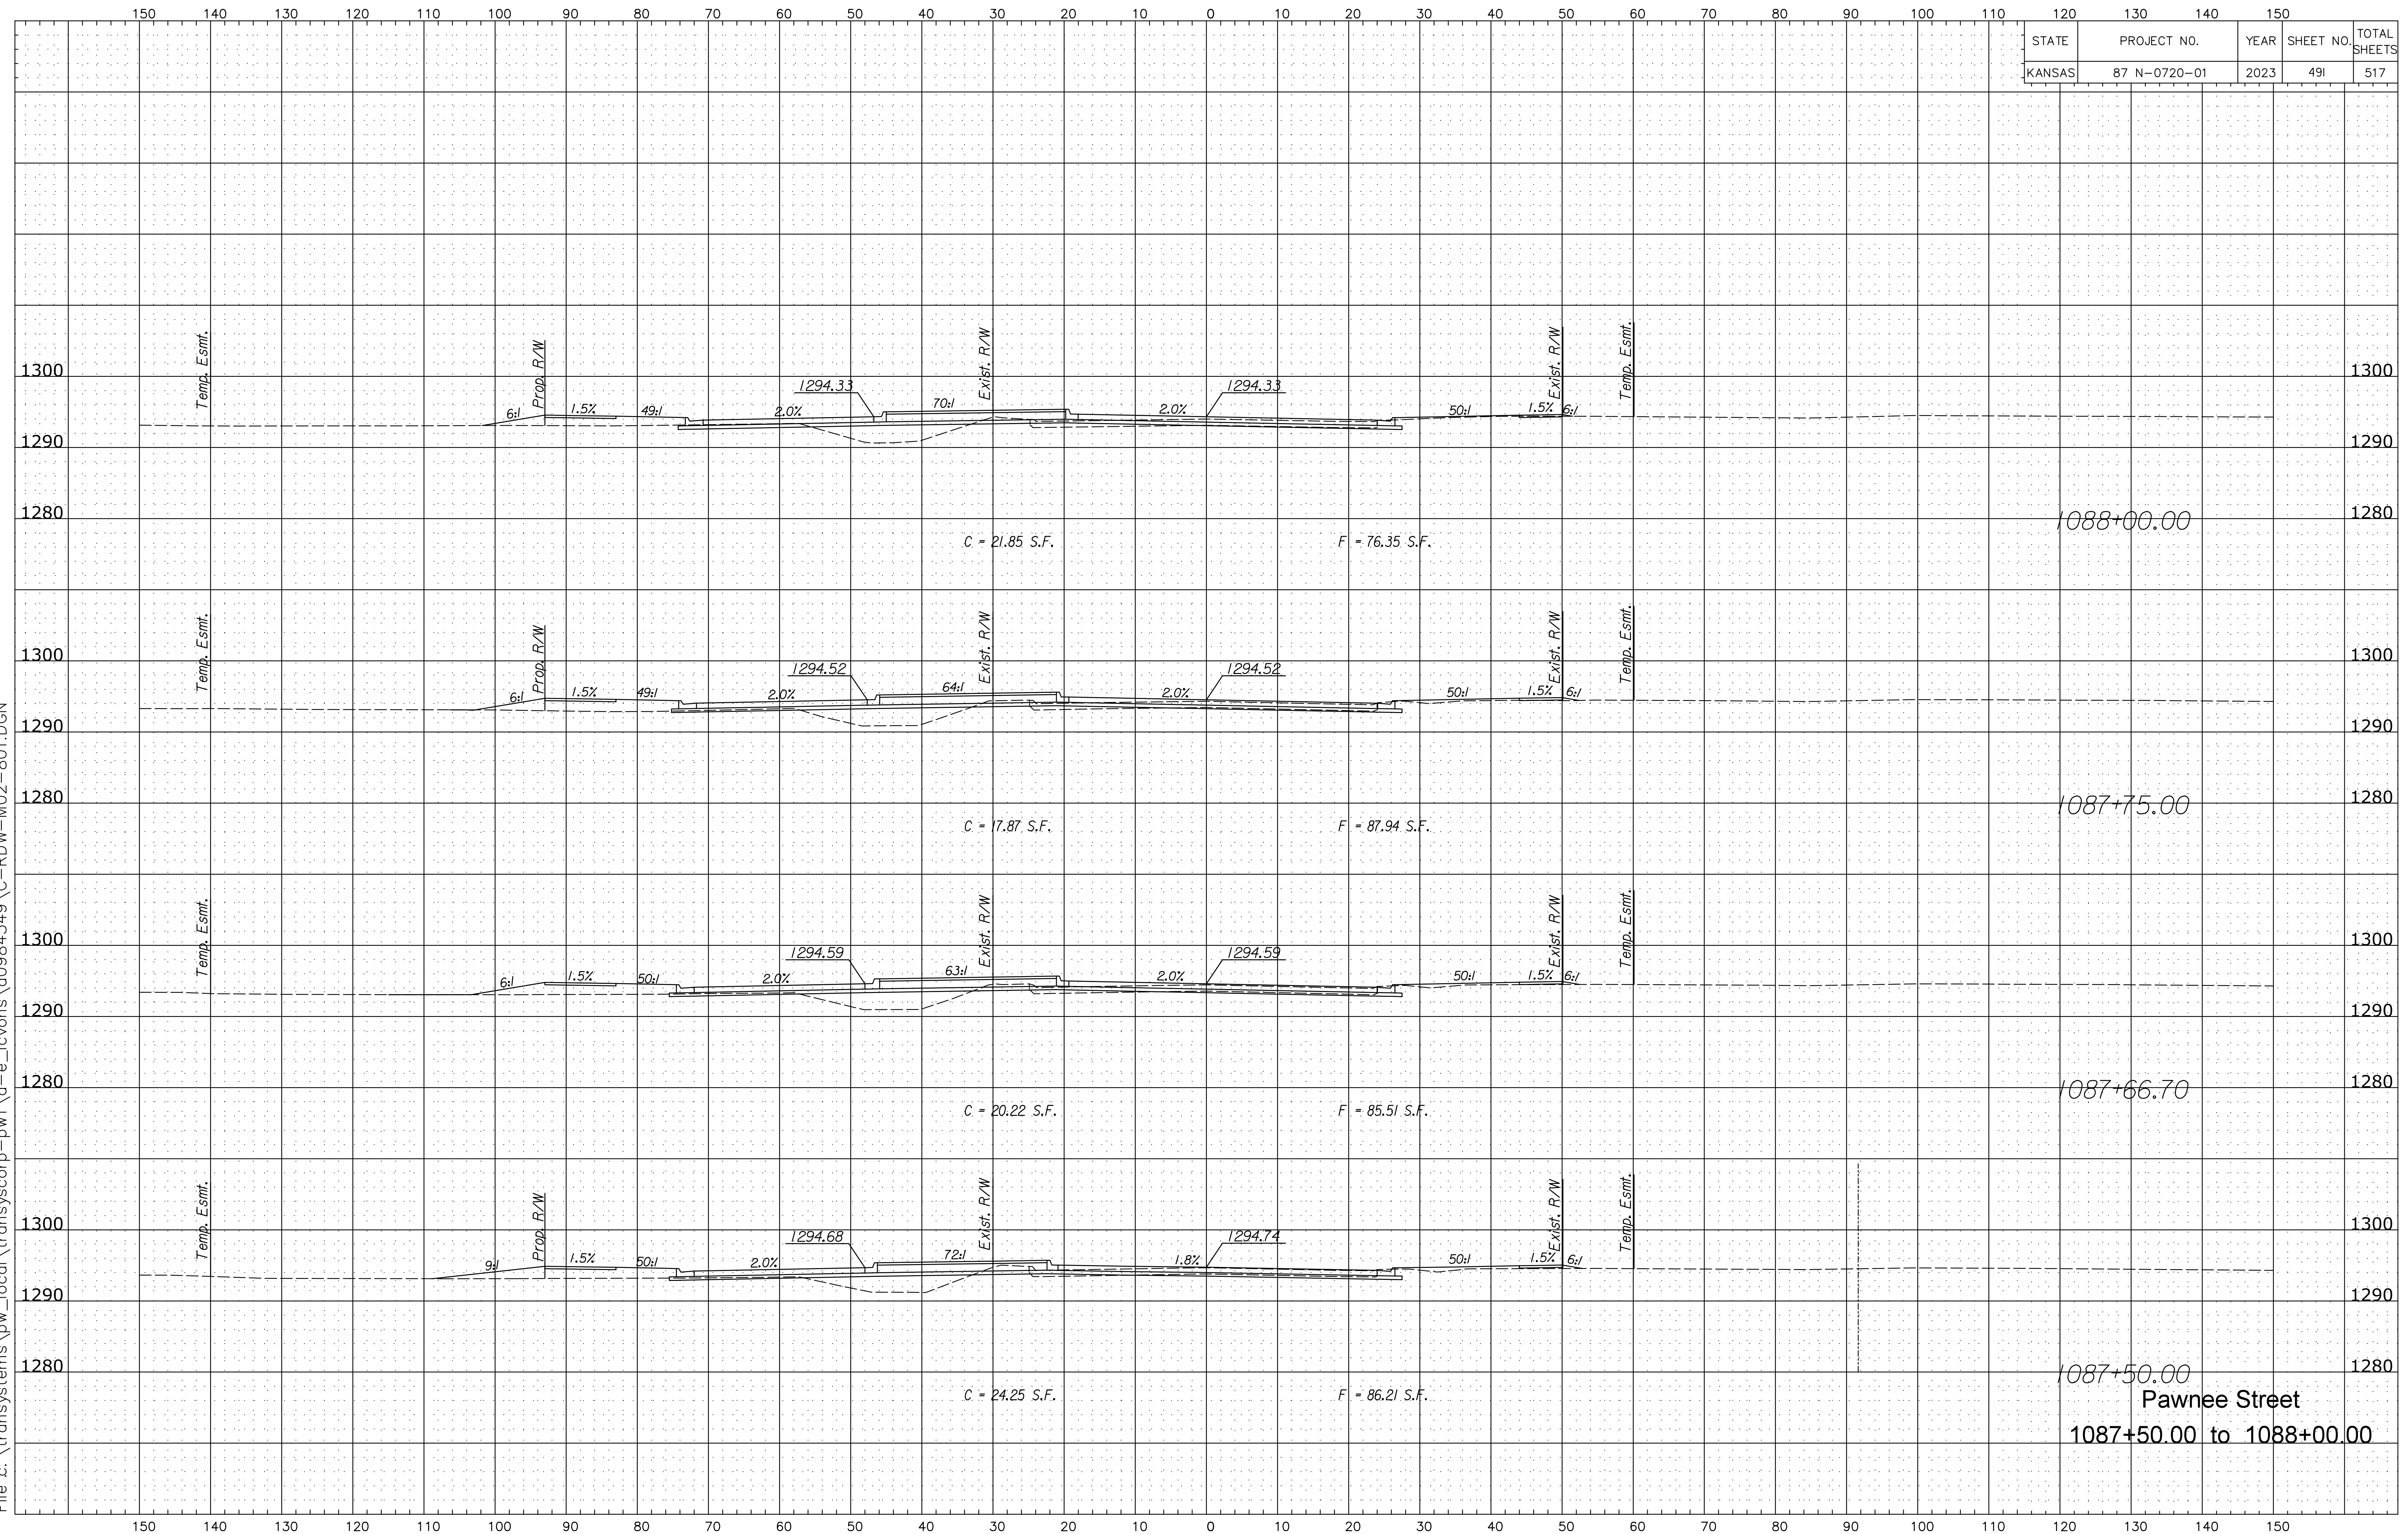

1088+00.00

1087+75.00

1087+66.70

1087+50.00

Pawnee Street
1087+50.00 to 1088+00.00