


Plotted B:\cvochs Plotte9/25/2023  
File z:\transystems\pw\_local\transyscorp-pw1\o-e\_lcvohs\d0984549\C-RDW-M02-801.DGN

STATE	PROJECT NO.	YEAR	SHEET NO.	TOTAL SHEETS
KANSAS	87 N-0720-01	2023	492	517

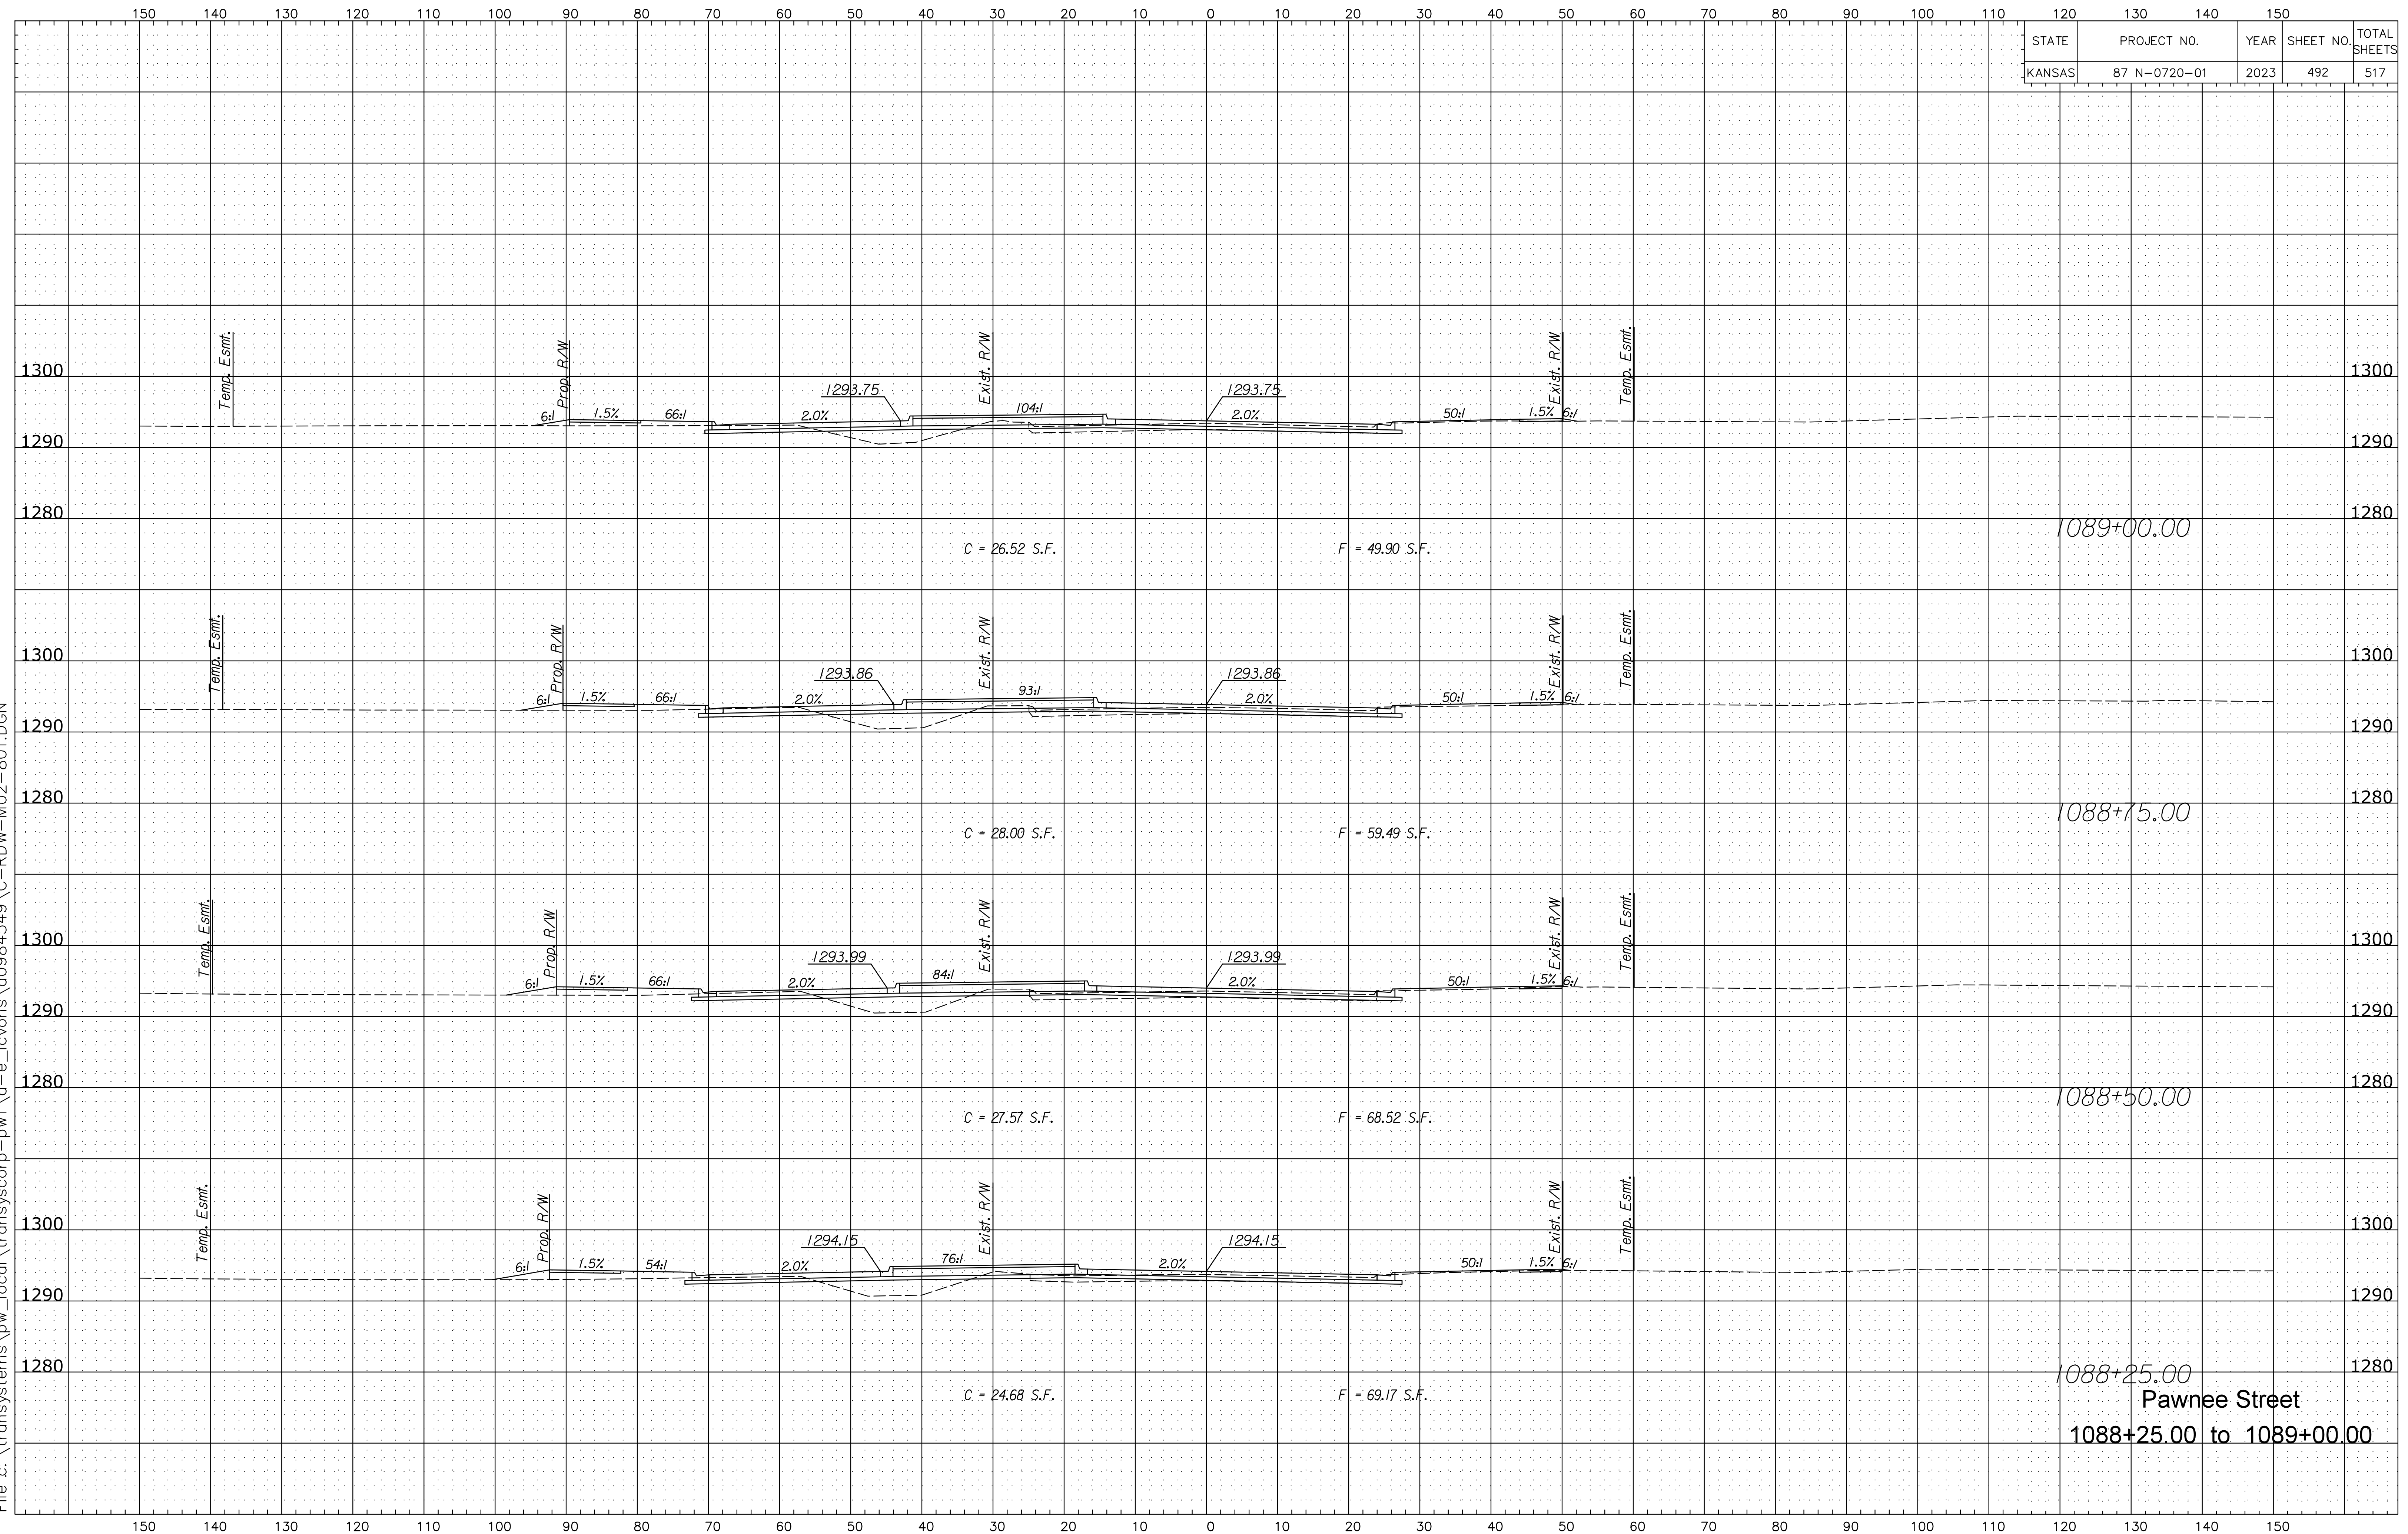

1088+25.00  
Pawnee Street  
1088+25.00 to 1089+00.00