


Plotted B:\cvochs Plotte9/25/2023
File z:\transystems\pw_local\transyscorp-pw1\o-e_lcvohs\d0984549\C-RDW-M02-801.DGN

STATE	PROJECT NO.	YEAR	SHEET NO.	TOTAL SHEETS
KANSAS	87 N-0720-01	2023	493	517

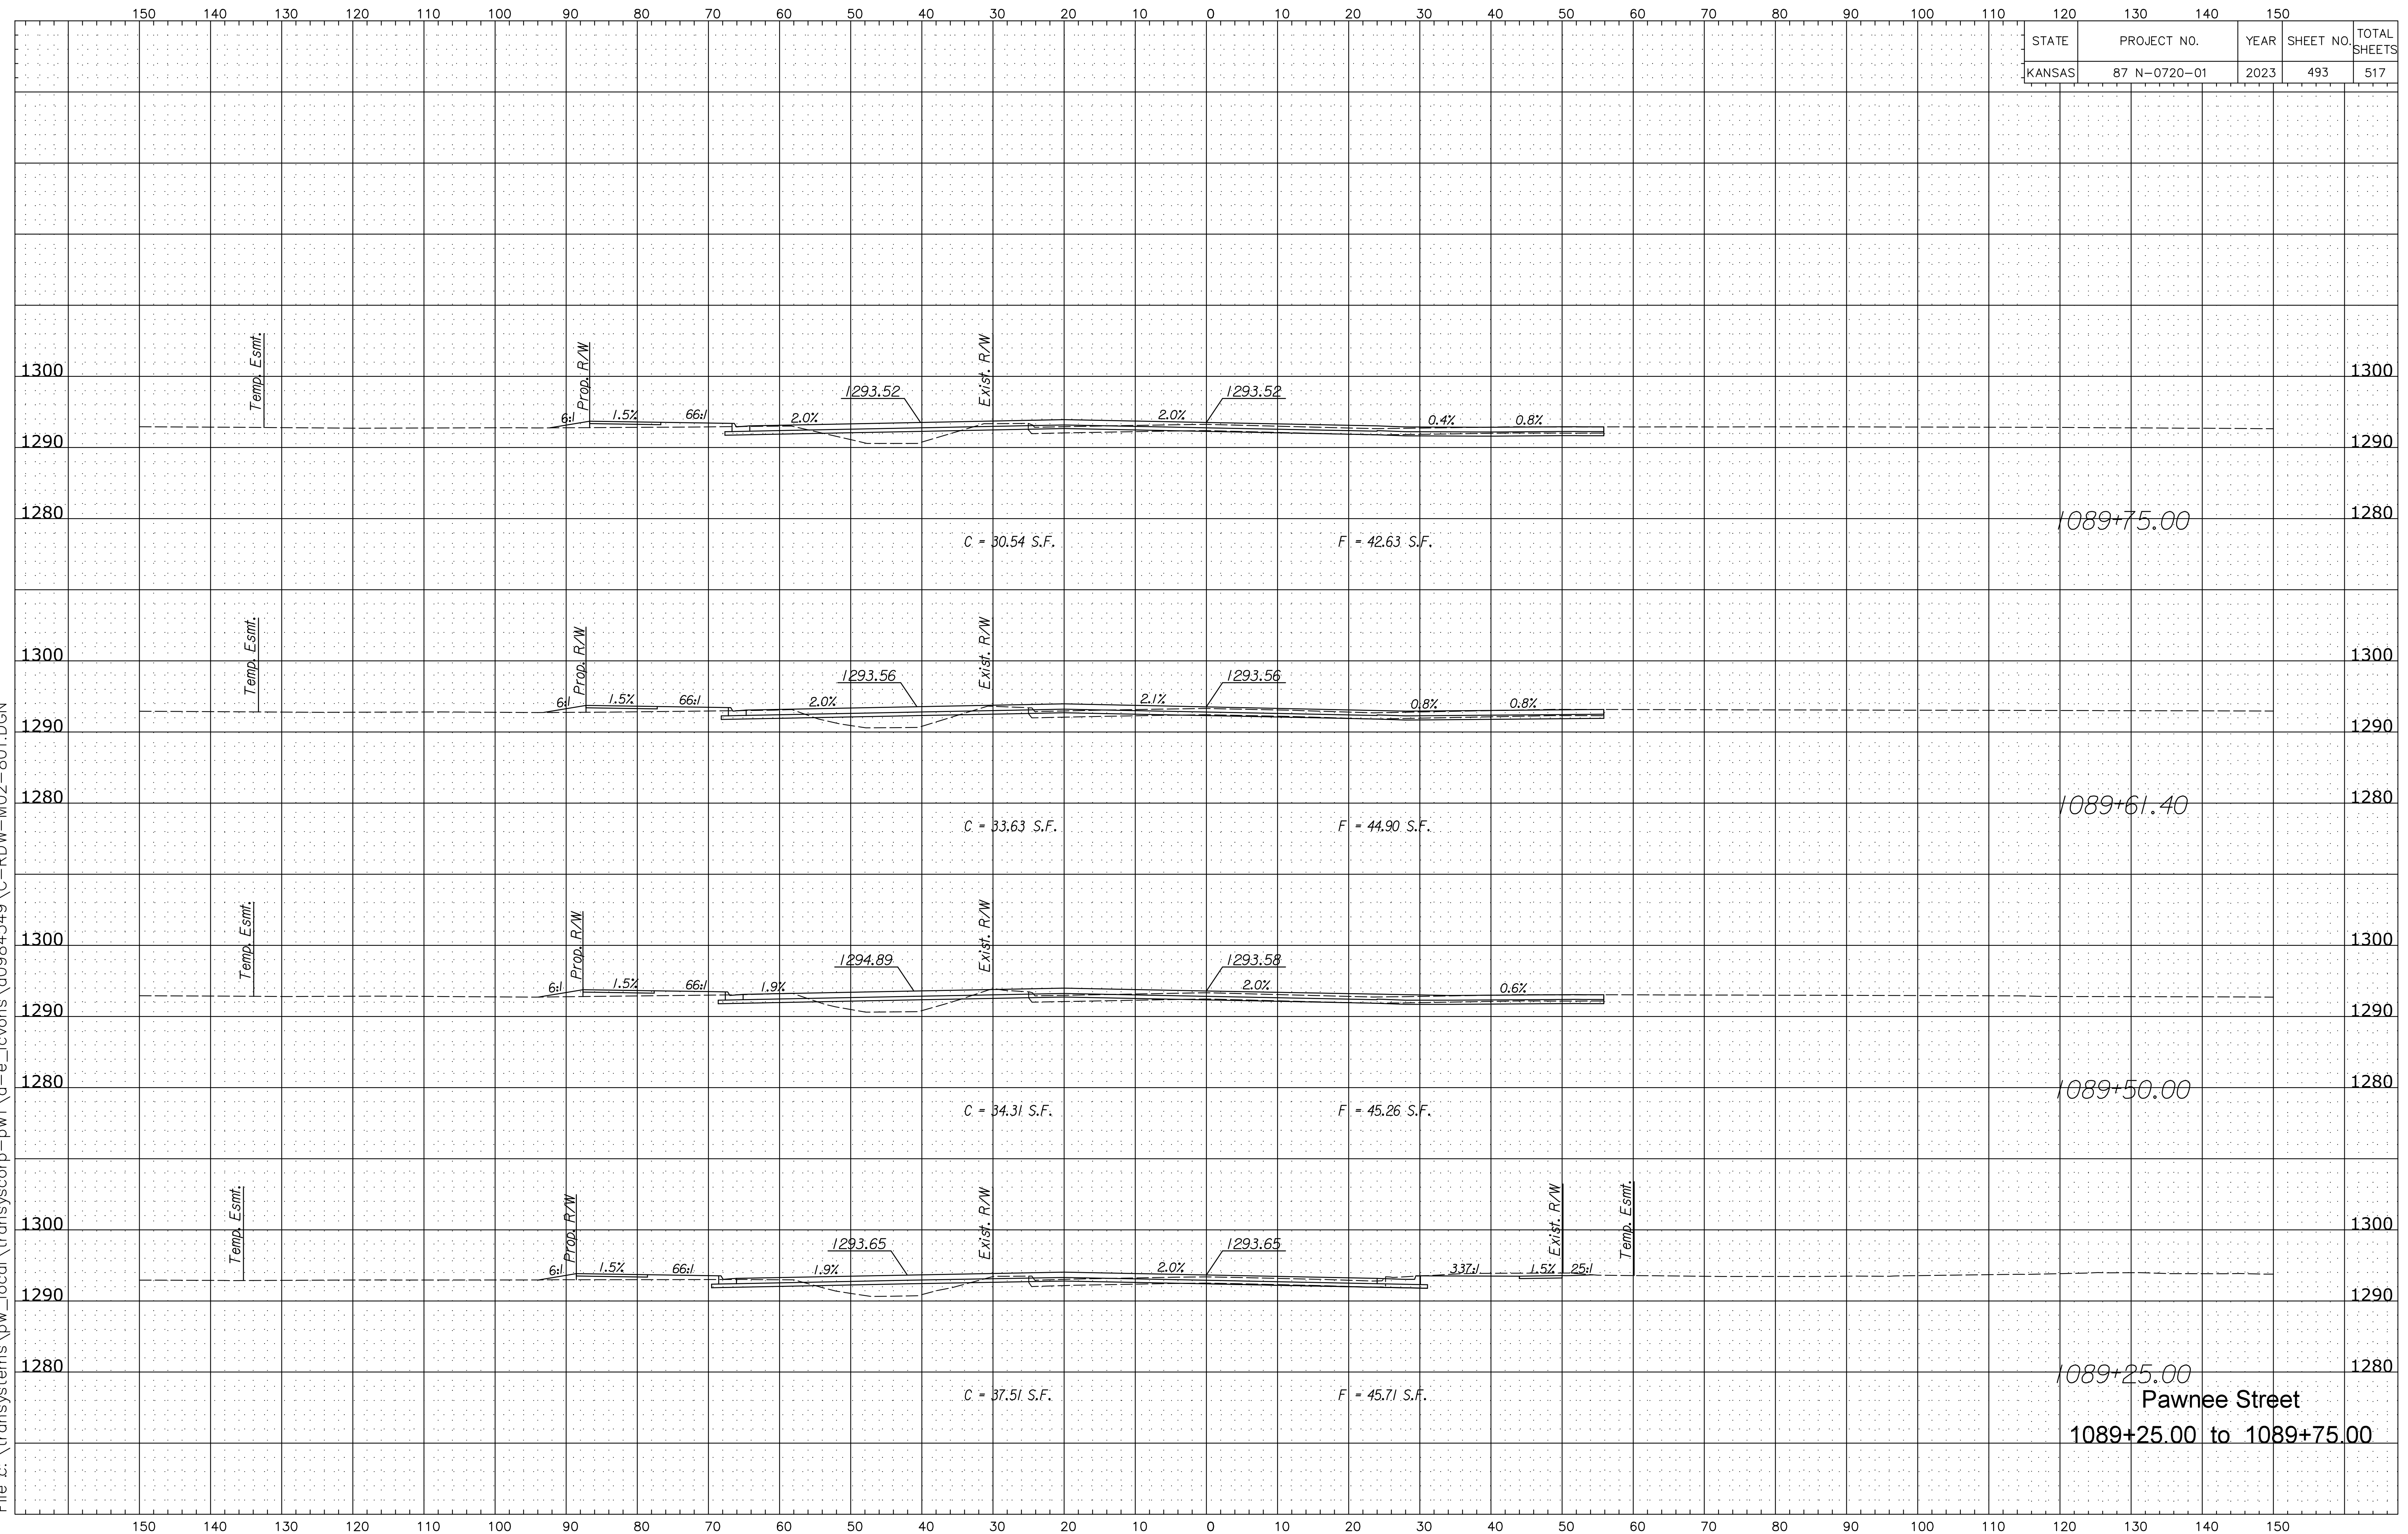

1089+75.00

1089+61.40

1089+50.00

1089+25.00

Pawnee Street
1089+25.00 to 1089+75.00