


Plotted B:\cvochs Plotte9/25/2023
File x:\transystems\pw_local\transyscorp-pw1\o-e_lcvohs\d0984549\C-RDW-M02-801.DGN

STATE	PROJECT NO.	YEAR	SHEET NO.	TOTAL SHEETS
KANSAS	87 N-0720-01	2023	494	517

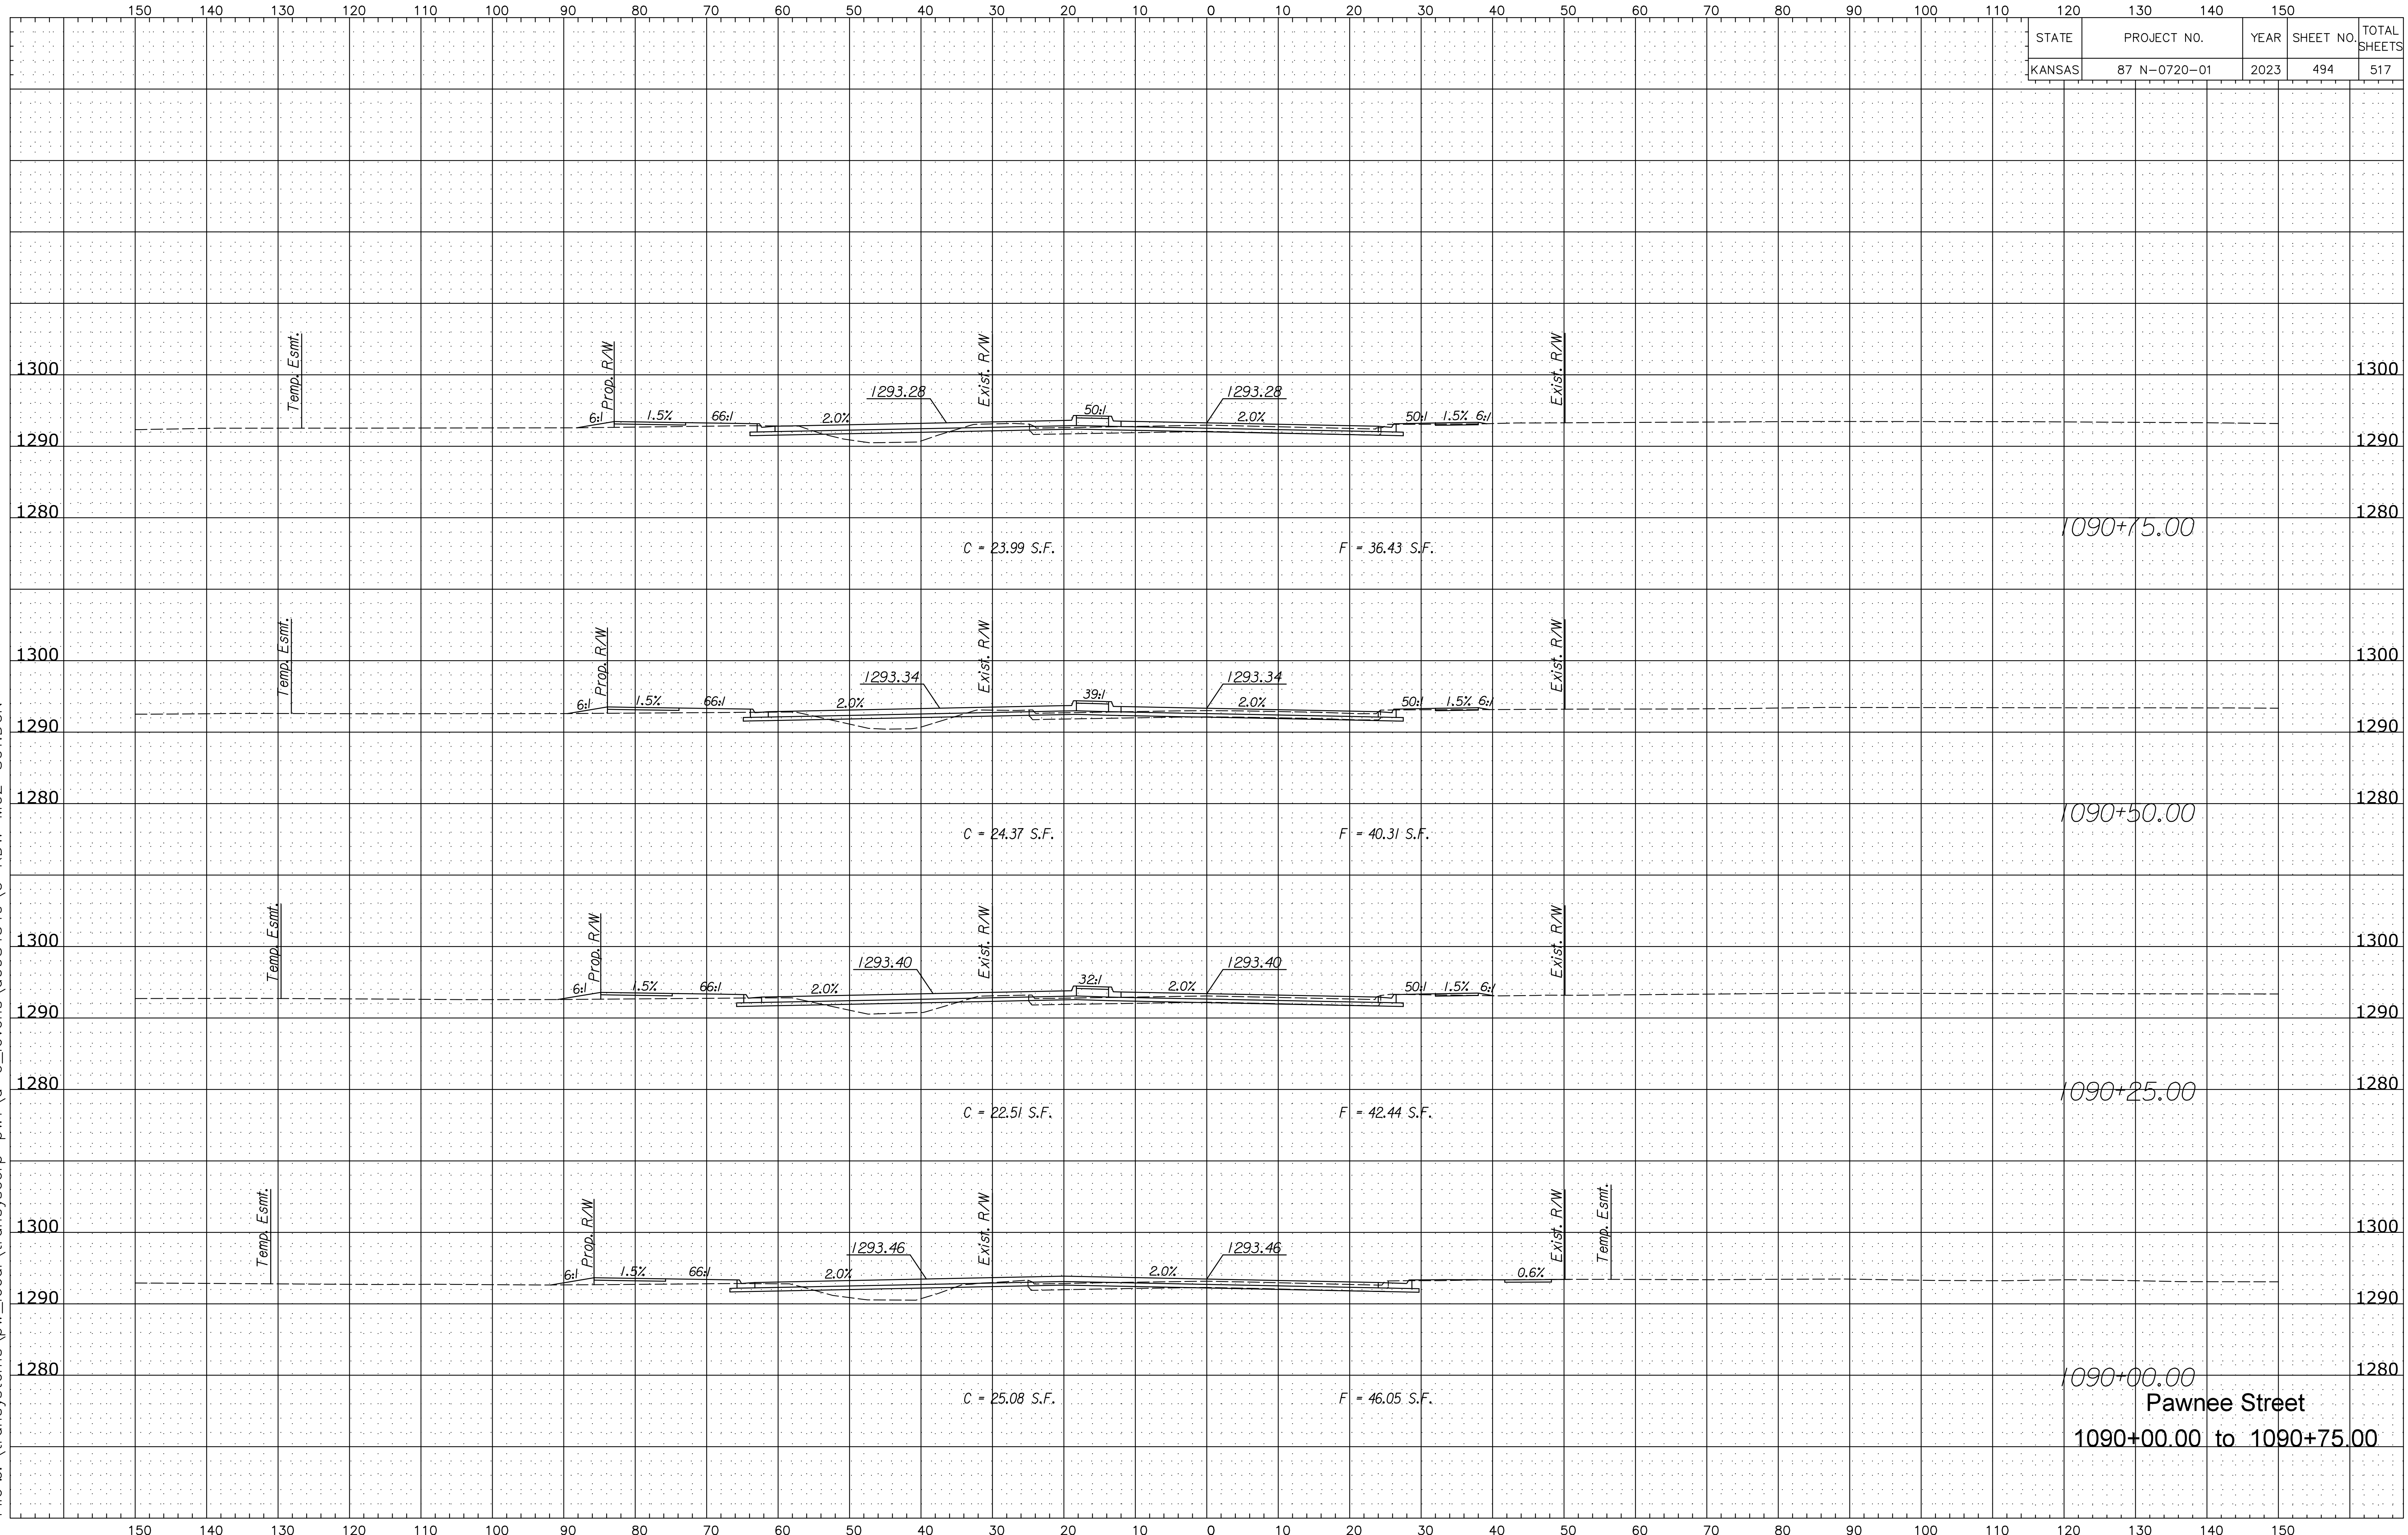

Pawnee Street
1090+00.00 to 1090+75.00