


Plotted B:\cvochs Plot09/25/2023  
File x:\transystems\pw\_local\transyscorp-pw1\o-e\_lcvohs\d0984549\C-RDW-M02-801.DGN

STATE	PROJECT NO.	YEAR	SHEET NO.	TOTAL SHEETS
KANSAS	87 N-0720-01	2023	497	517

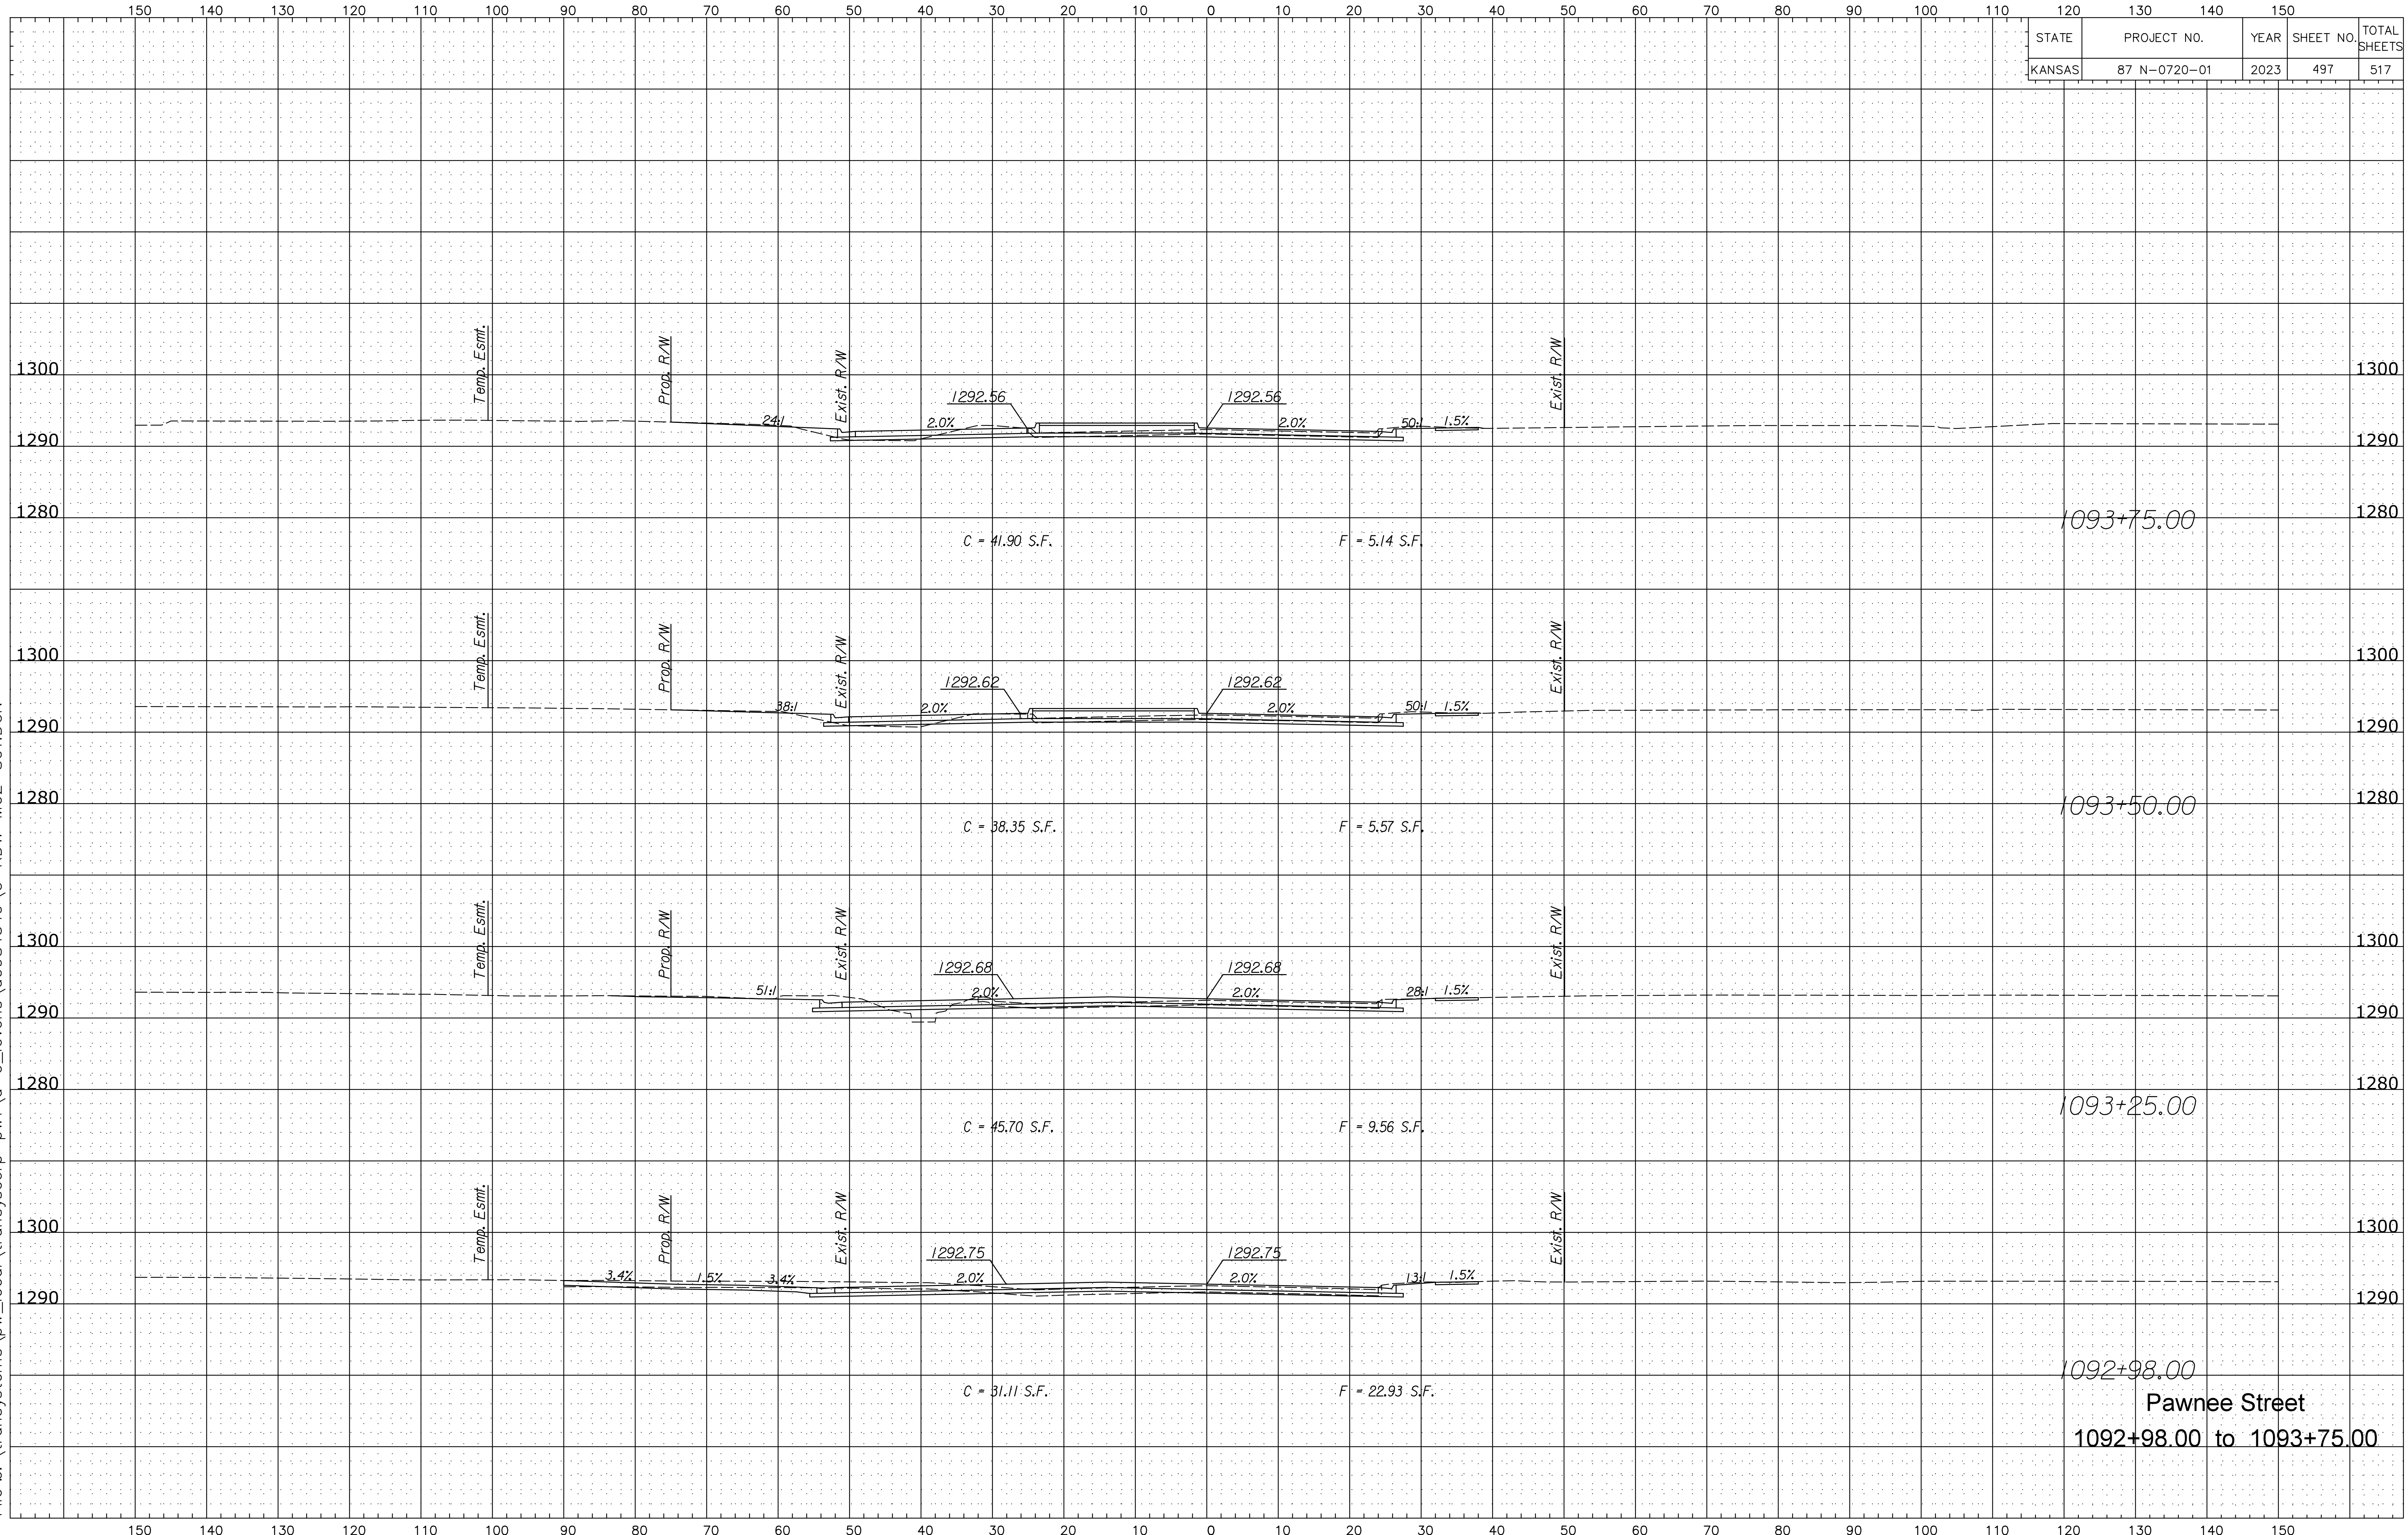

1093+75.00

1093+50.00

1093+25.00

1092+98.00

**Pawnee Street**  
1092+98.00 to 1093+75.00