


STATE	PROJECT NO.	YEAR	SHEET NO.	TOTAL SHEETS
KANSAS	87 N-0720-01	2023	498	517

Plotted B:\cvochs Plotted9/25/2023  
 File z:\transystems\pw\_local\transyscorp-pw\q-e\_lcvohs\d0984549\C-RDW-M02-801.DGN

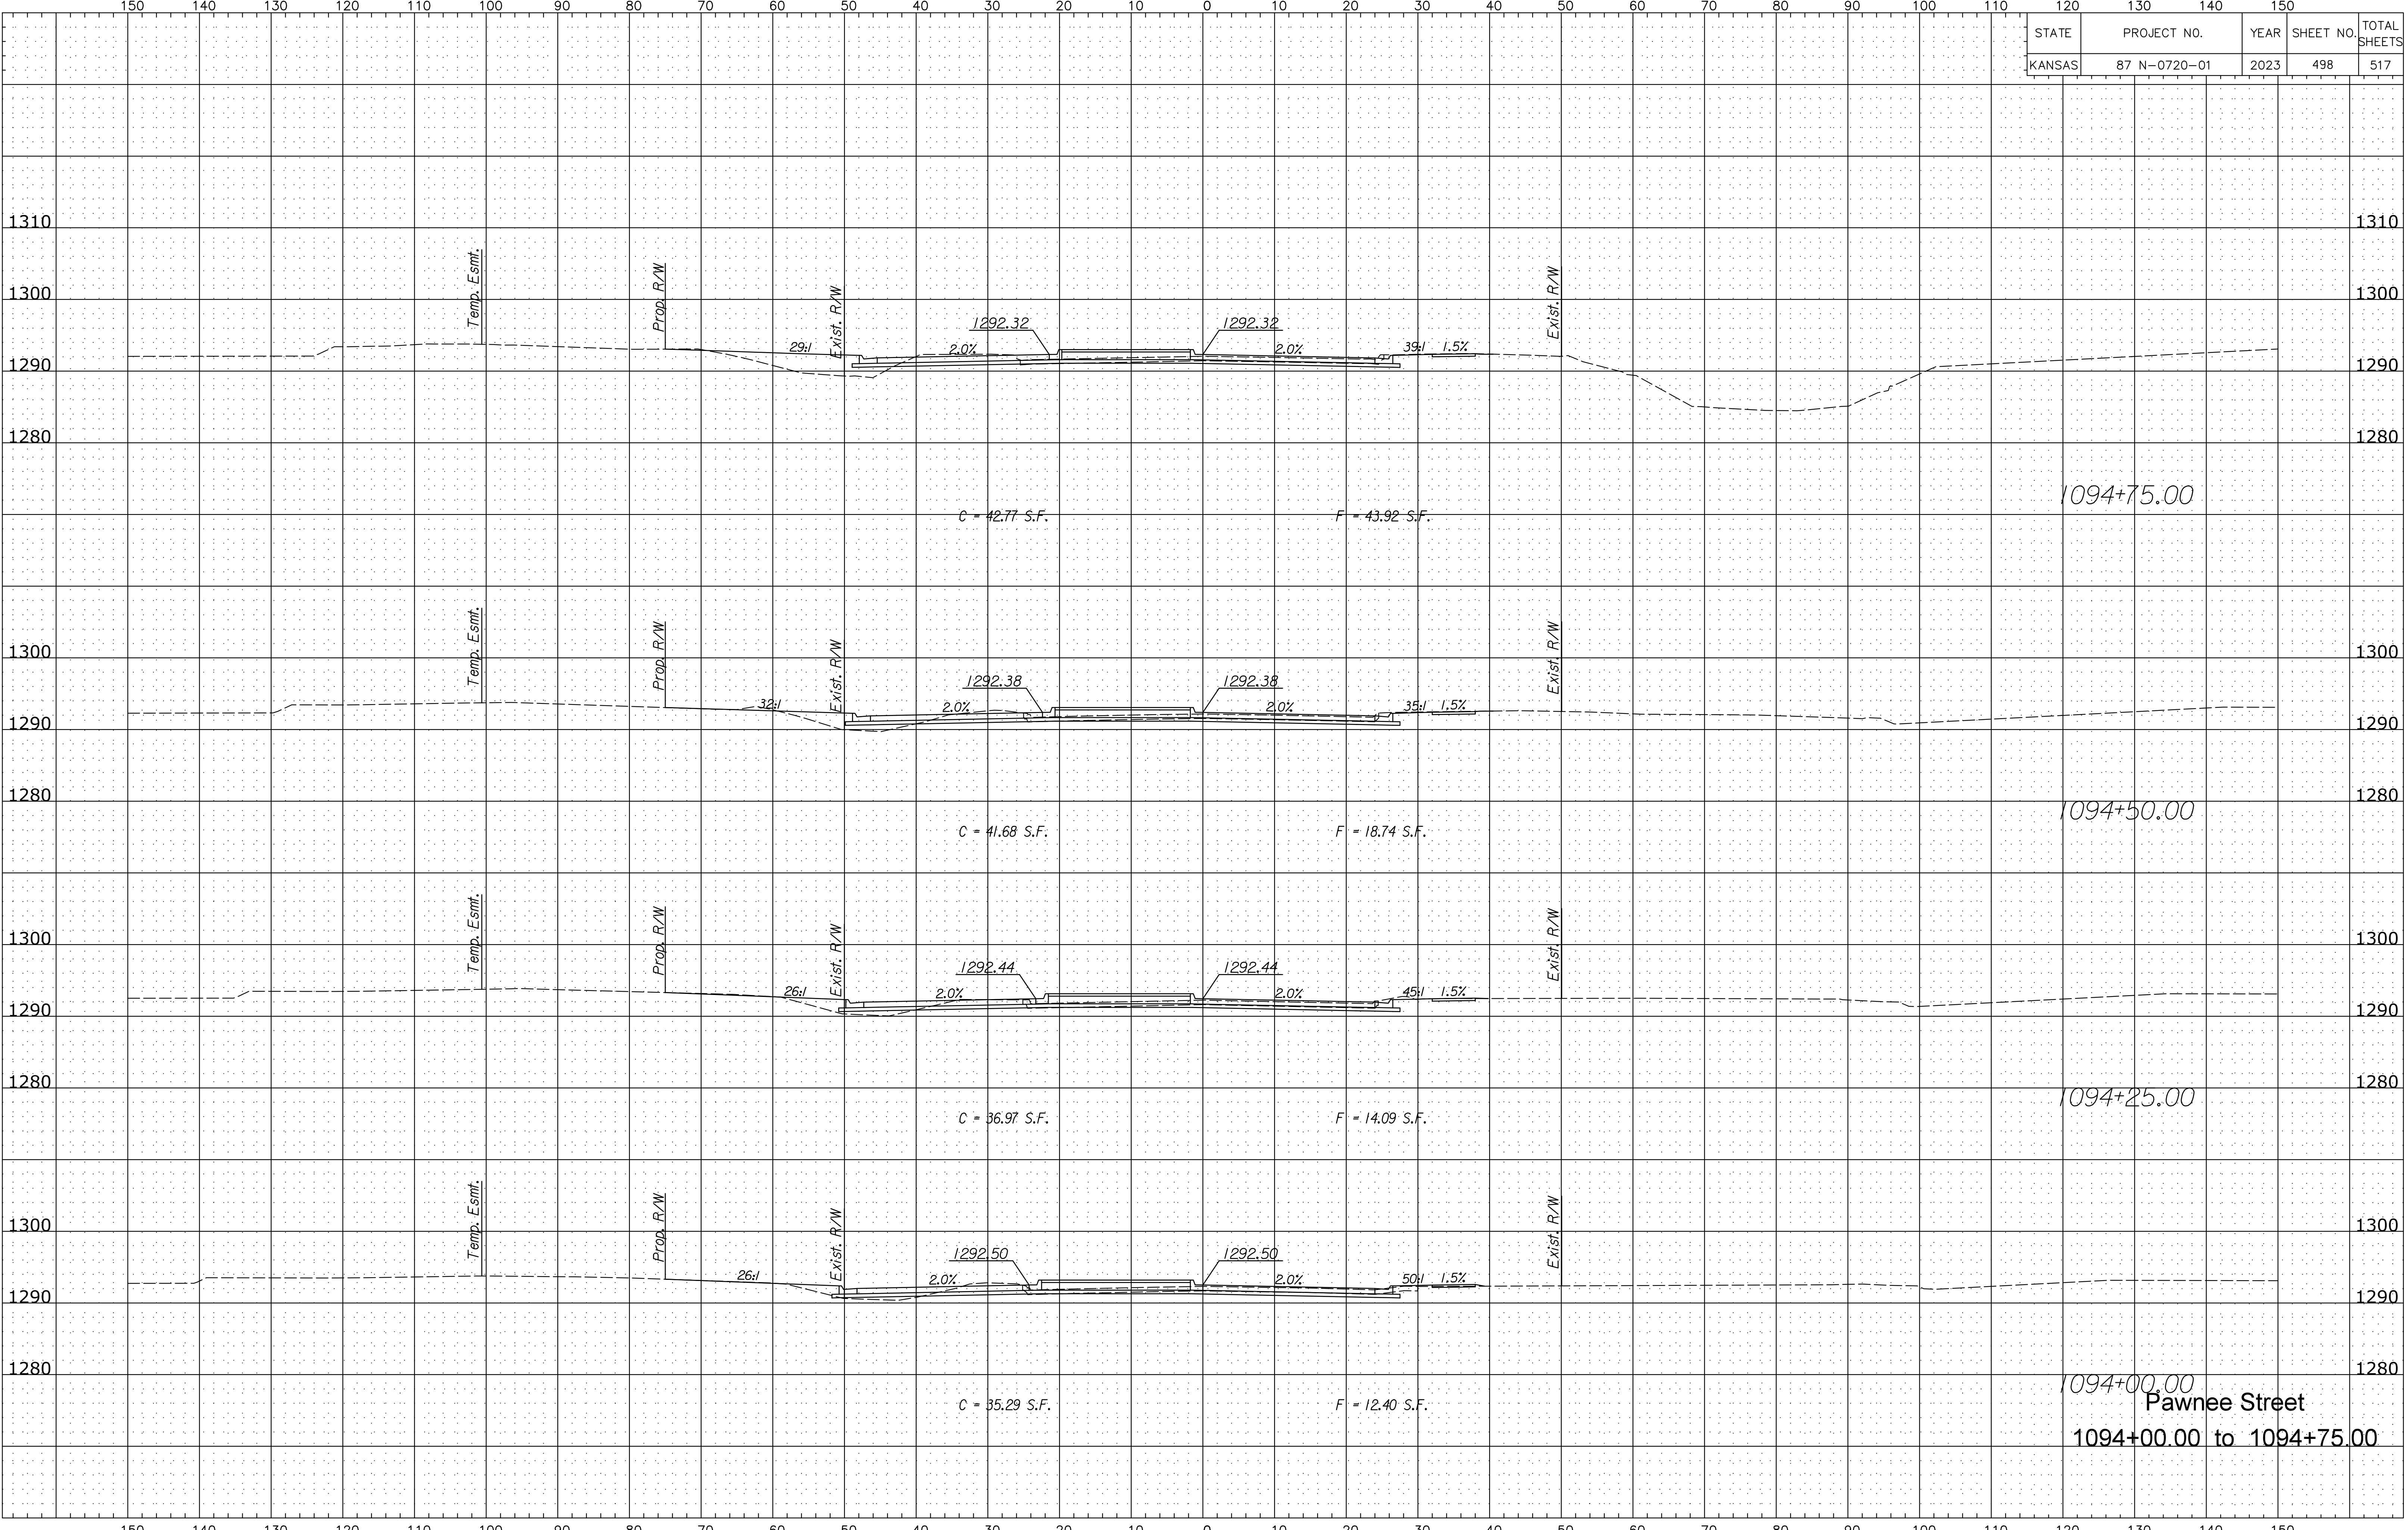

Pawnee Street  
 1094+00.00 to 1094+75.00