


STATE	PROJECT NO.	YEAR	SHEET NO.	TOTAL SHEETS
KANSAS	87 N-0720-01	2023	499	517

Plotted B:\cvochs Plotted9/25/2023
 File z:\transystems\pw_local\transyscorp-pw1\o-e\cvochs\d0984549\C-RDW-M02-801.DGN

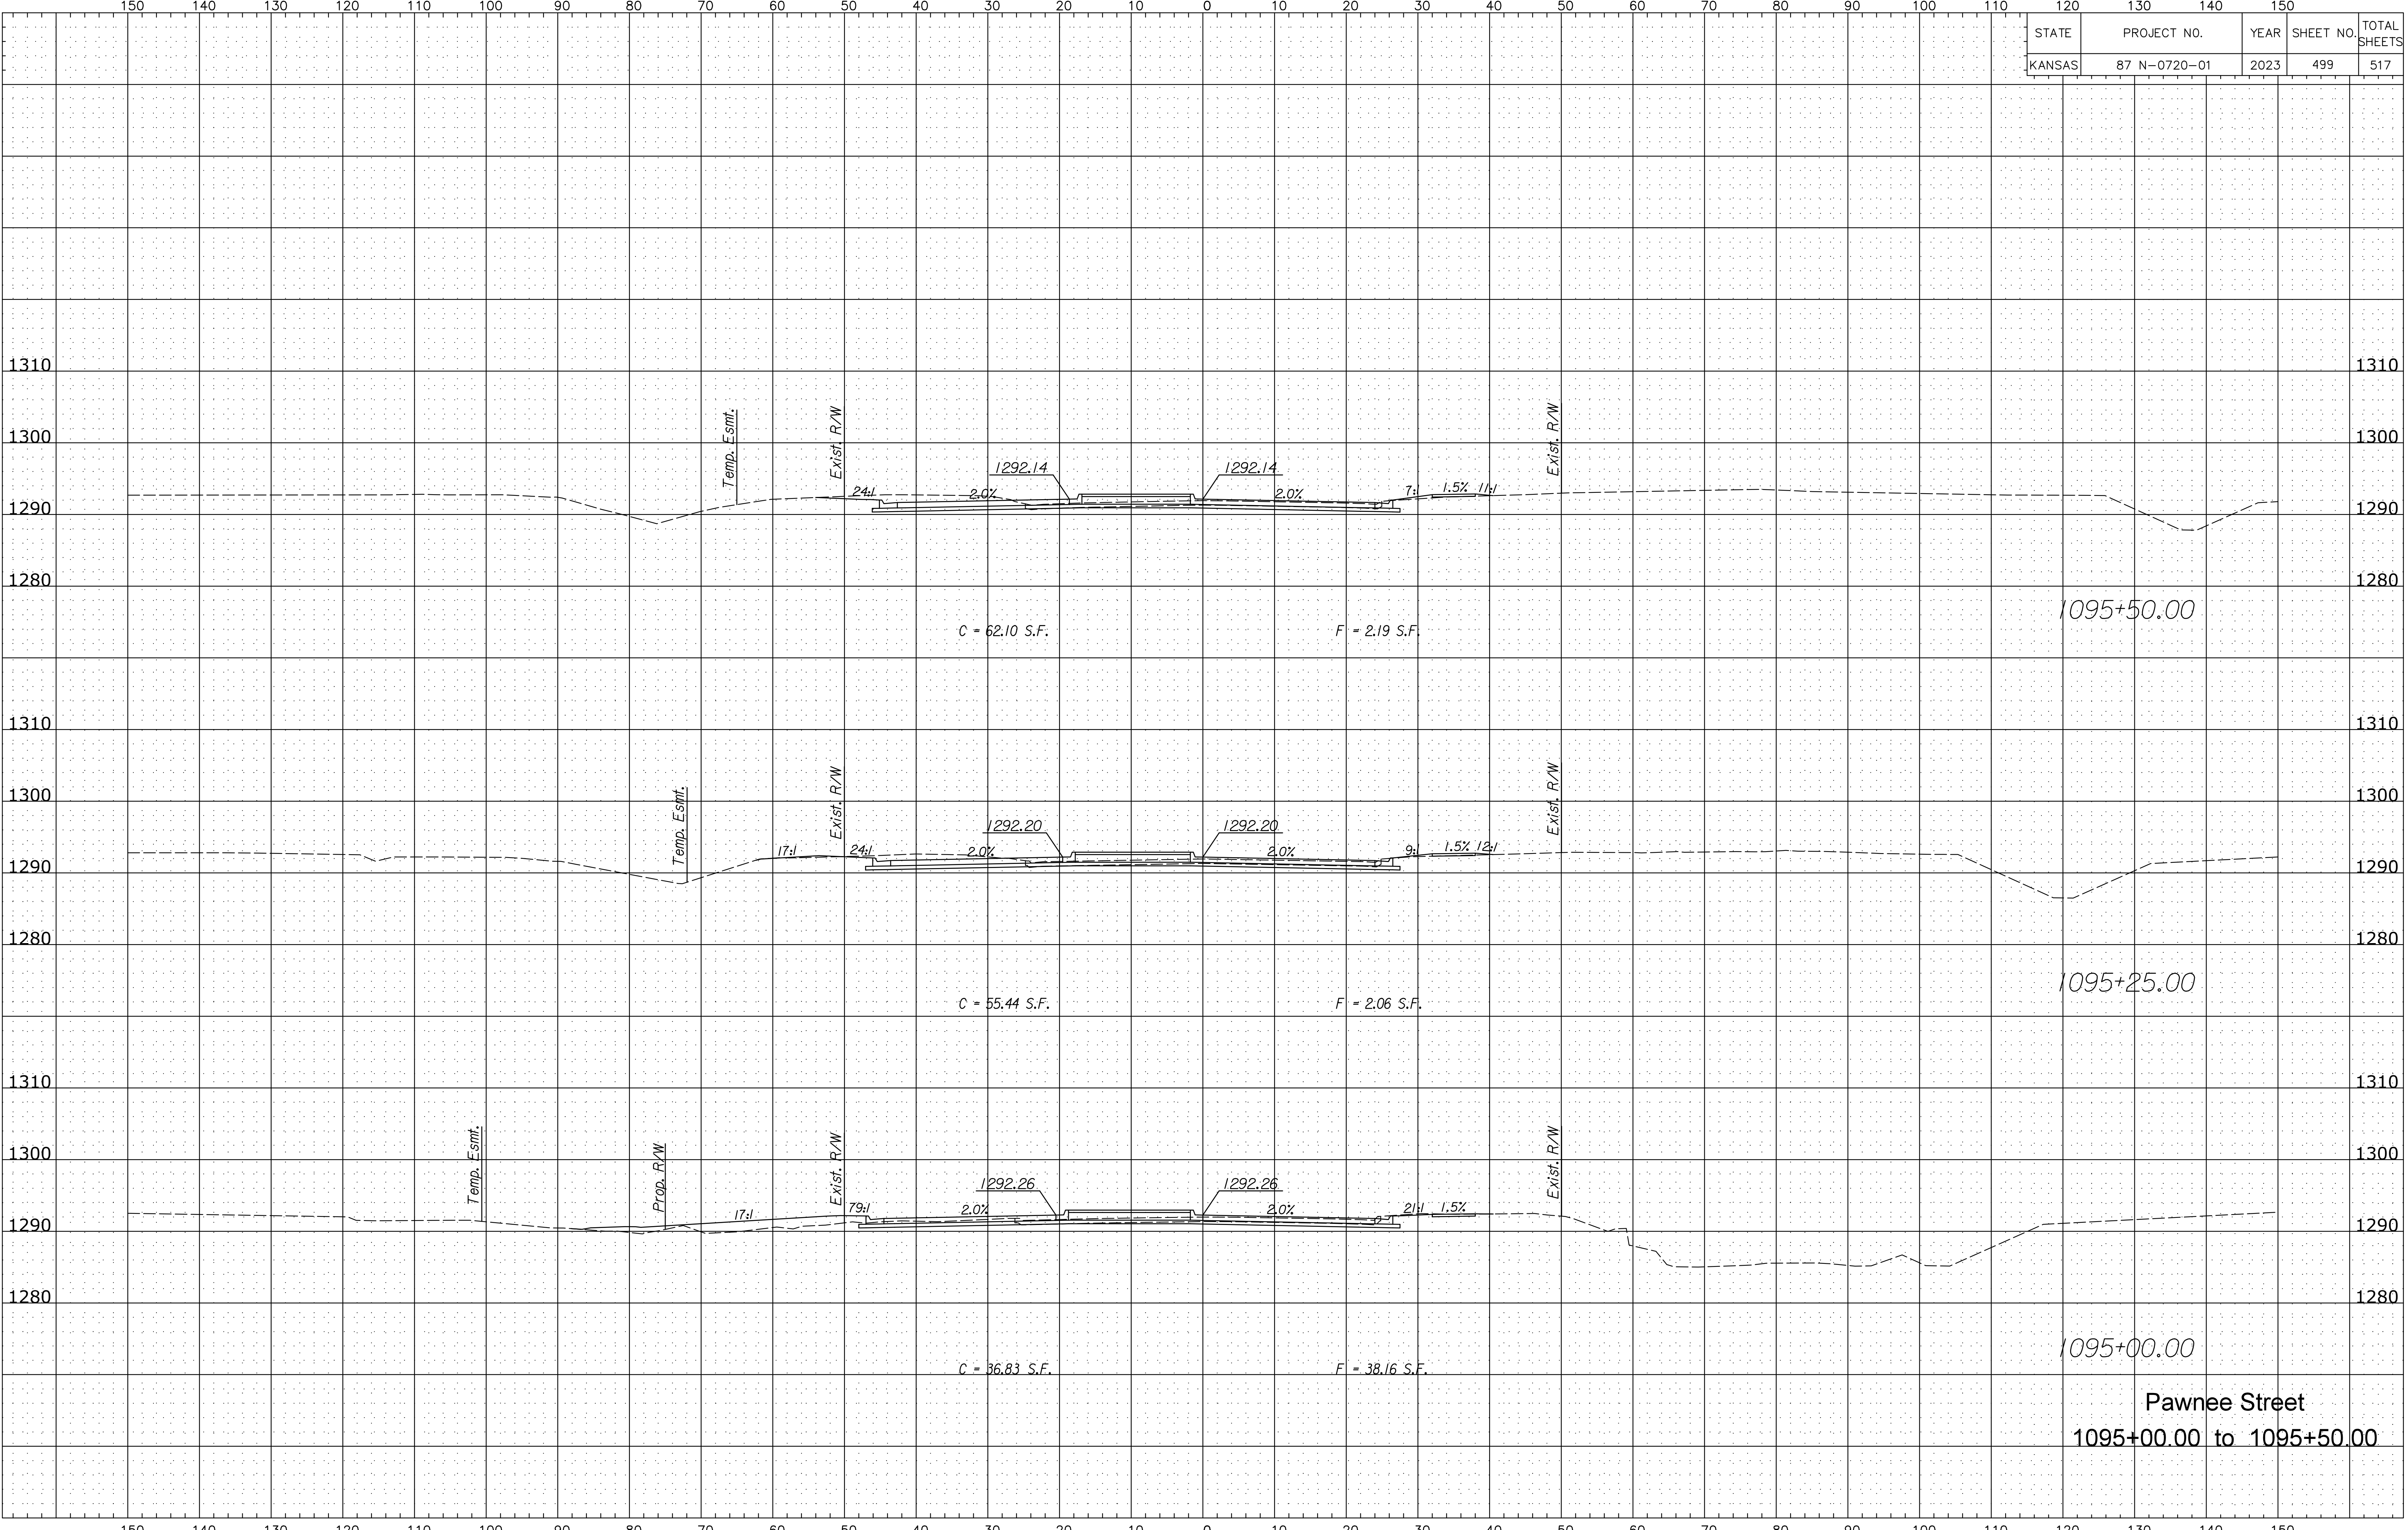

Pawnee Street
 1095+00.00 to 1095+50.00