


Plotted B:\cvochs Plot09/25/2023
File x:\transystems\pw_local\transyscorp-pw1\o-e_lcvohs\d0984549\C-RDW-M02-801.DGN

STATE	PROJECT NO.	YEAR	SHEET NO.	TOTAL SHEETS
KANSAS	87 N-0720-01	2023	500	517

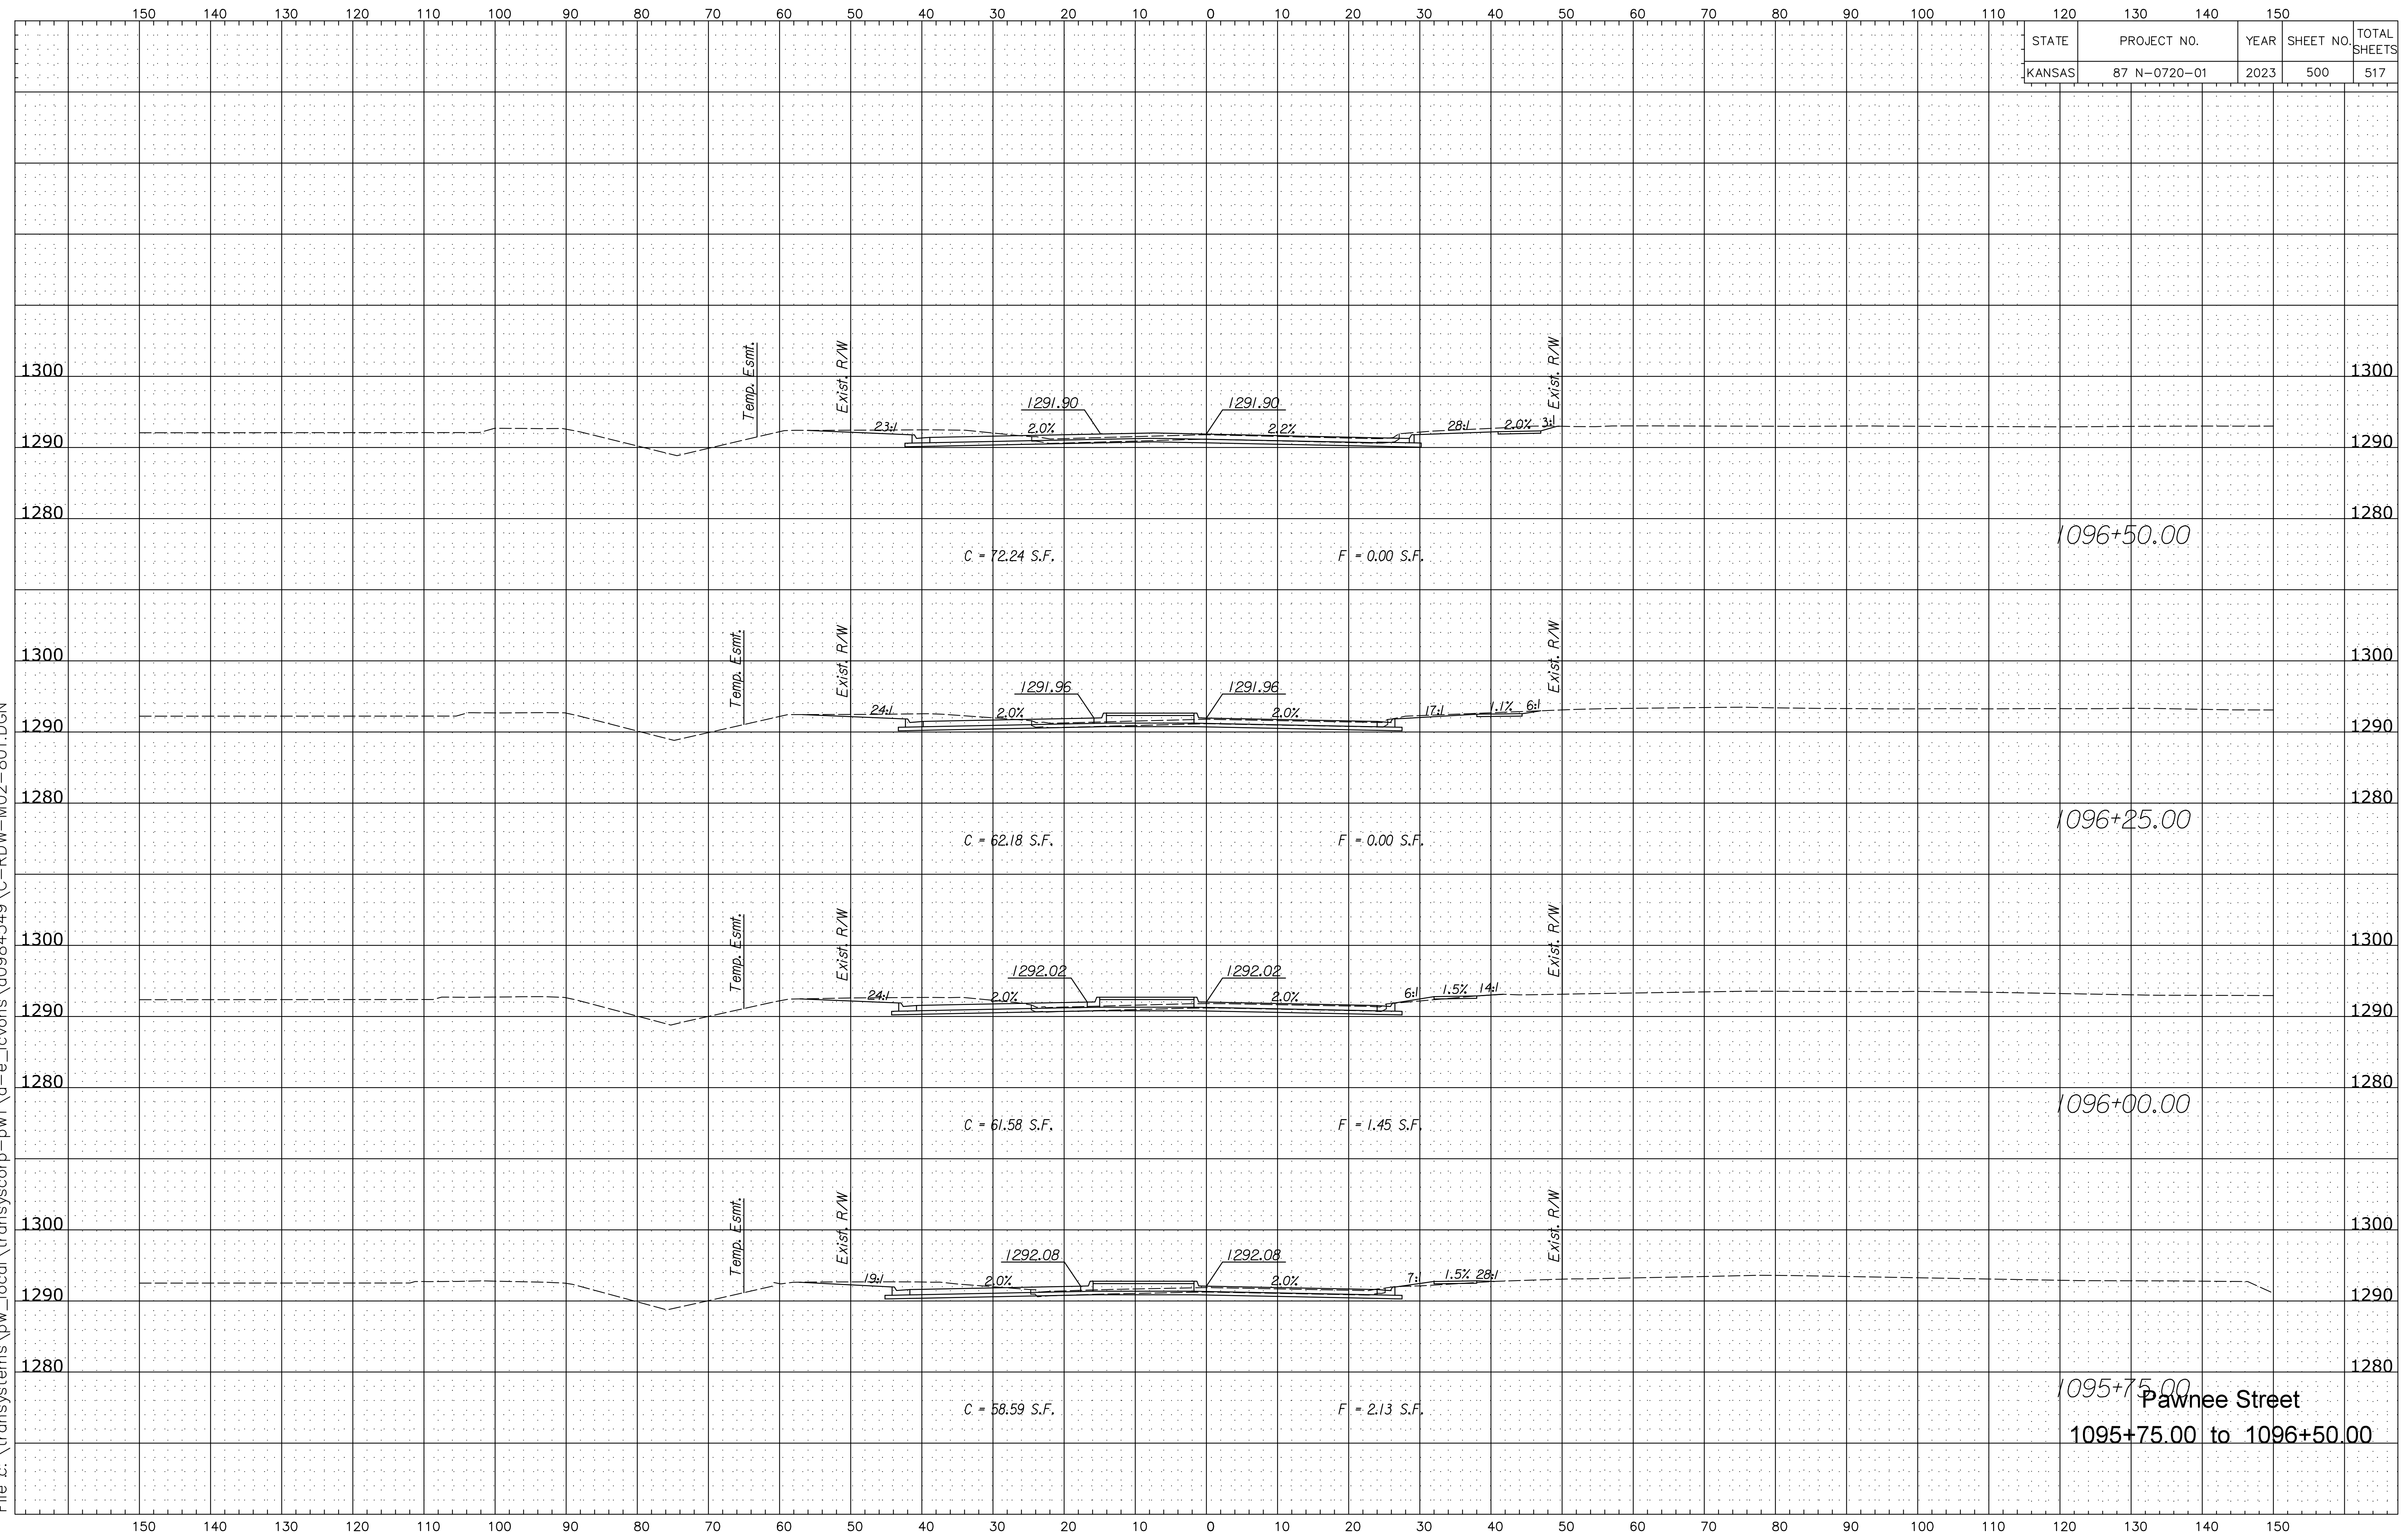

1095+75.00
Pawnee Street
1095+75.00 to 1096+50.00