


Plotted B:\cvochs Plotte9/25/2023
File x:\transystems\pw_local\transyscorp-pw1\q-e_lcvohs\d0984549\C-RDW-M02-801.DGN

STATE	PROJECT NO.	YEAR	SHEET NO.	TOTAL SHEETS
KANSAS	87 N-0720-01	2023	501	517

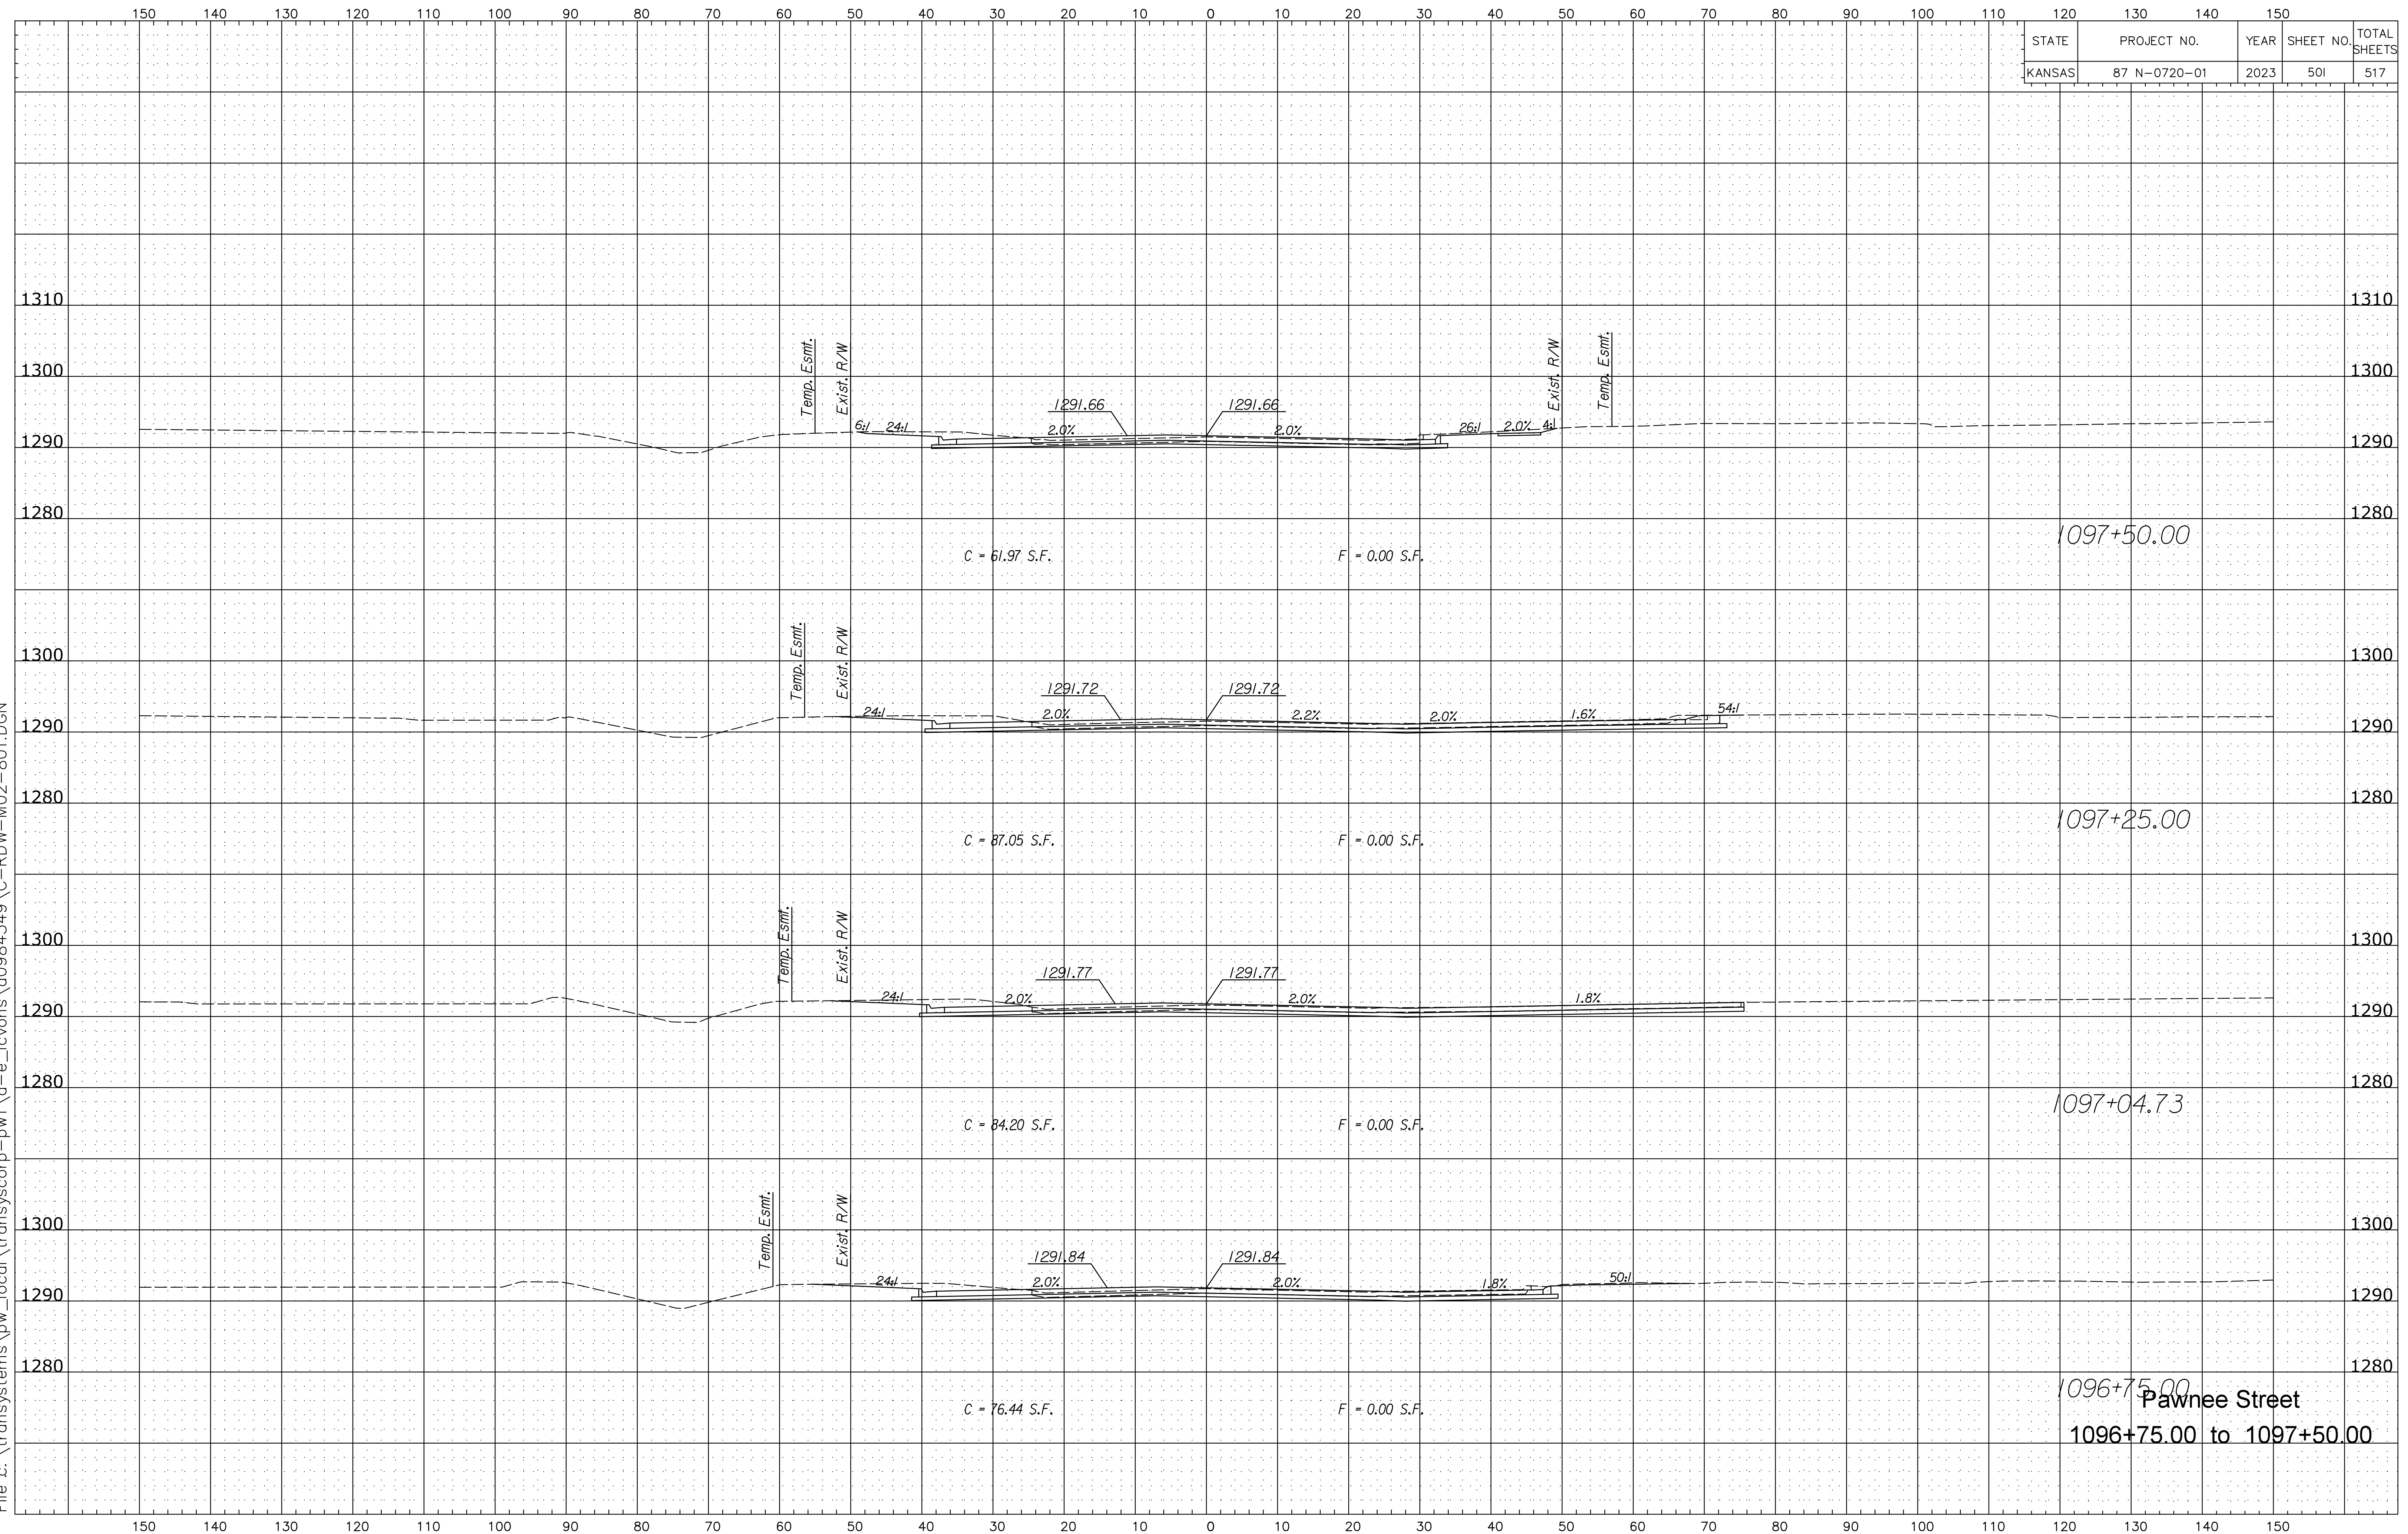

1310

1310

1300

1300

1290

1290

1280

1280

1097+50.00

1300

1300

1290

1290

1280

1280

1097+25.00

1300

1300

1290

1290

1280

1280

1097+04.73

1300

1300

1290

1290

1280

1280

1096+75.00
Pawnee Street
1096+75.00 to 1097+50.00

150 140 130 120 110 100 90 80 70 60 50 40 30 20 10 0 10 20 30 40 50 60 70 80 90 100 110 120 130 140 150