


Plotted B:\cvochs Plotte9/25/2023
File z:\transystems\pw_local\transyscorp-pw1\q-e_lcvohs\d0984549\C-RDW-M02-801.DGN

STATE	PROJECT NO.	YEAR	SHEET NO.	TOTAL SHEETS
KANSAS	87 N-0720-01	2023	503	517

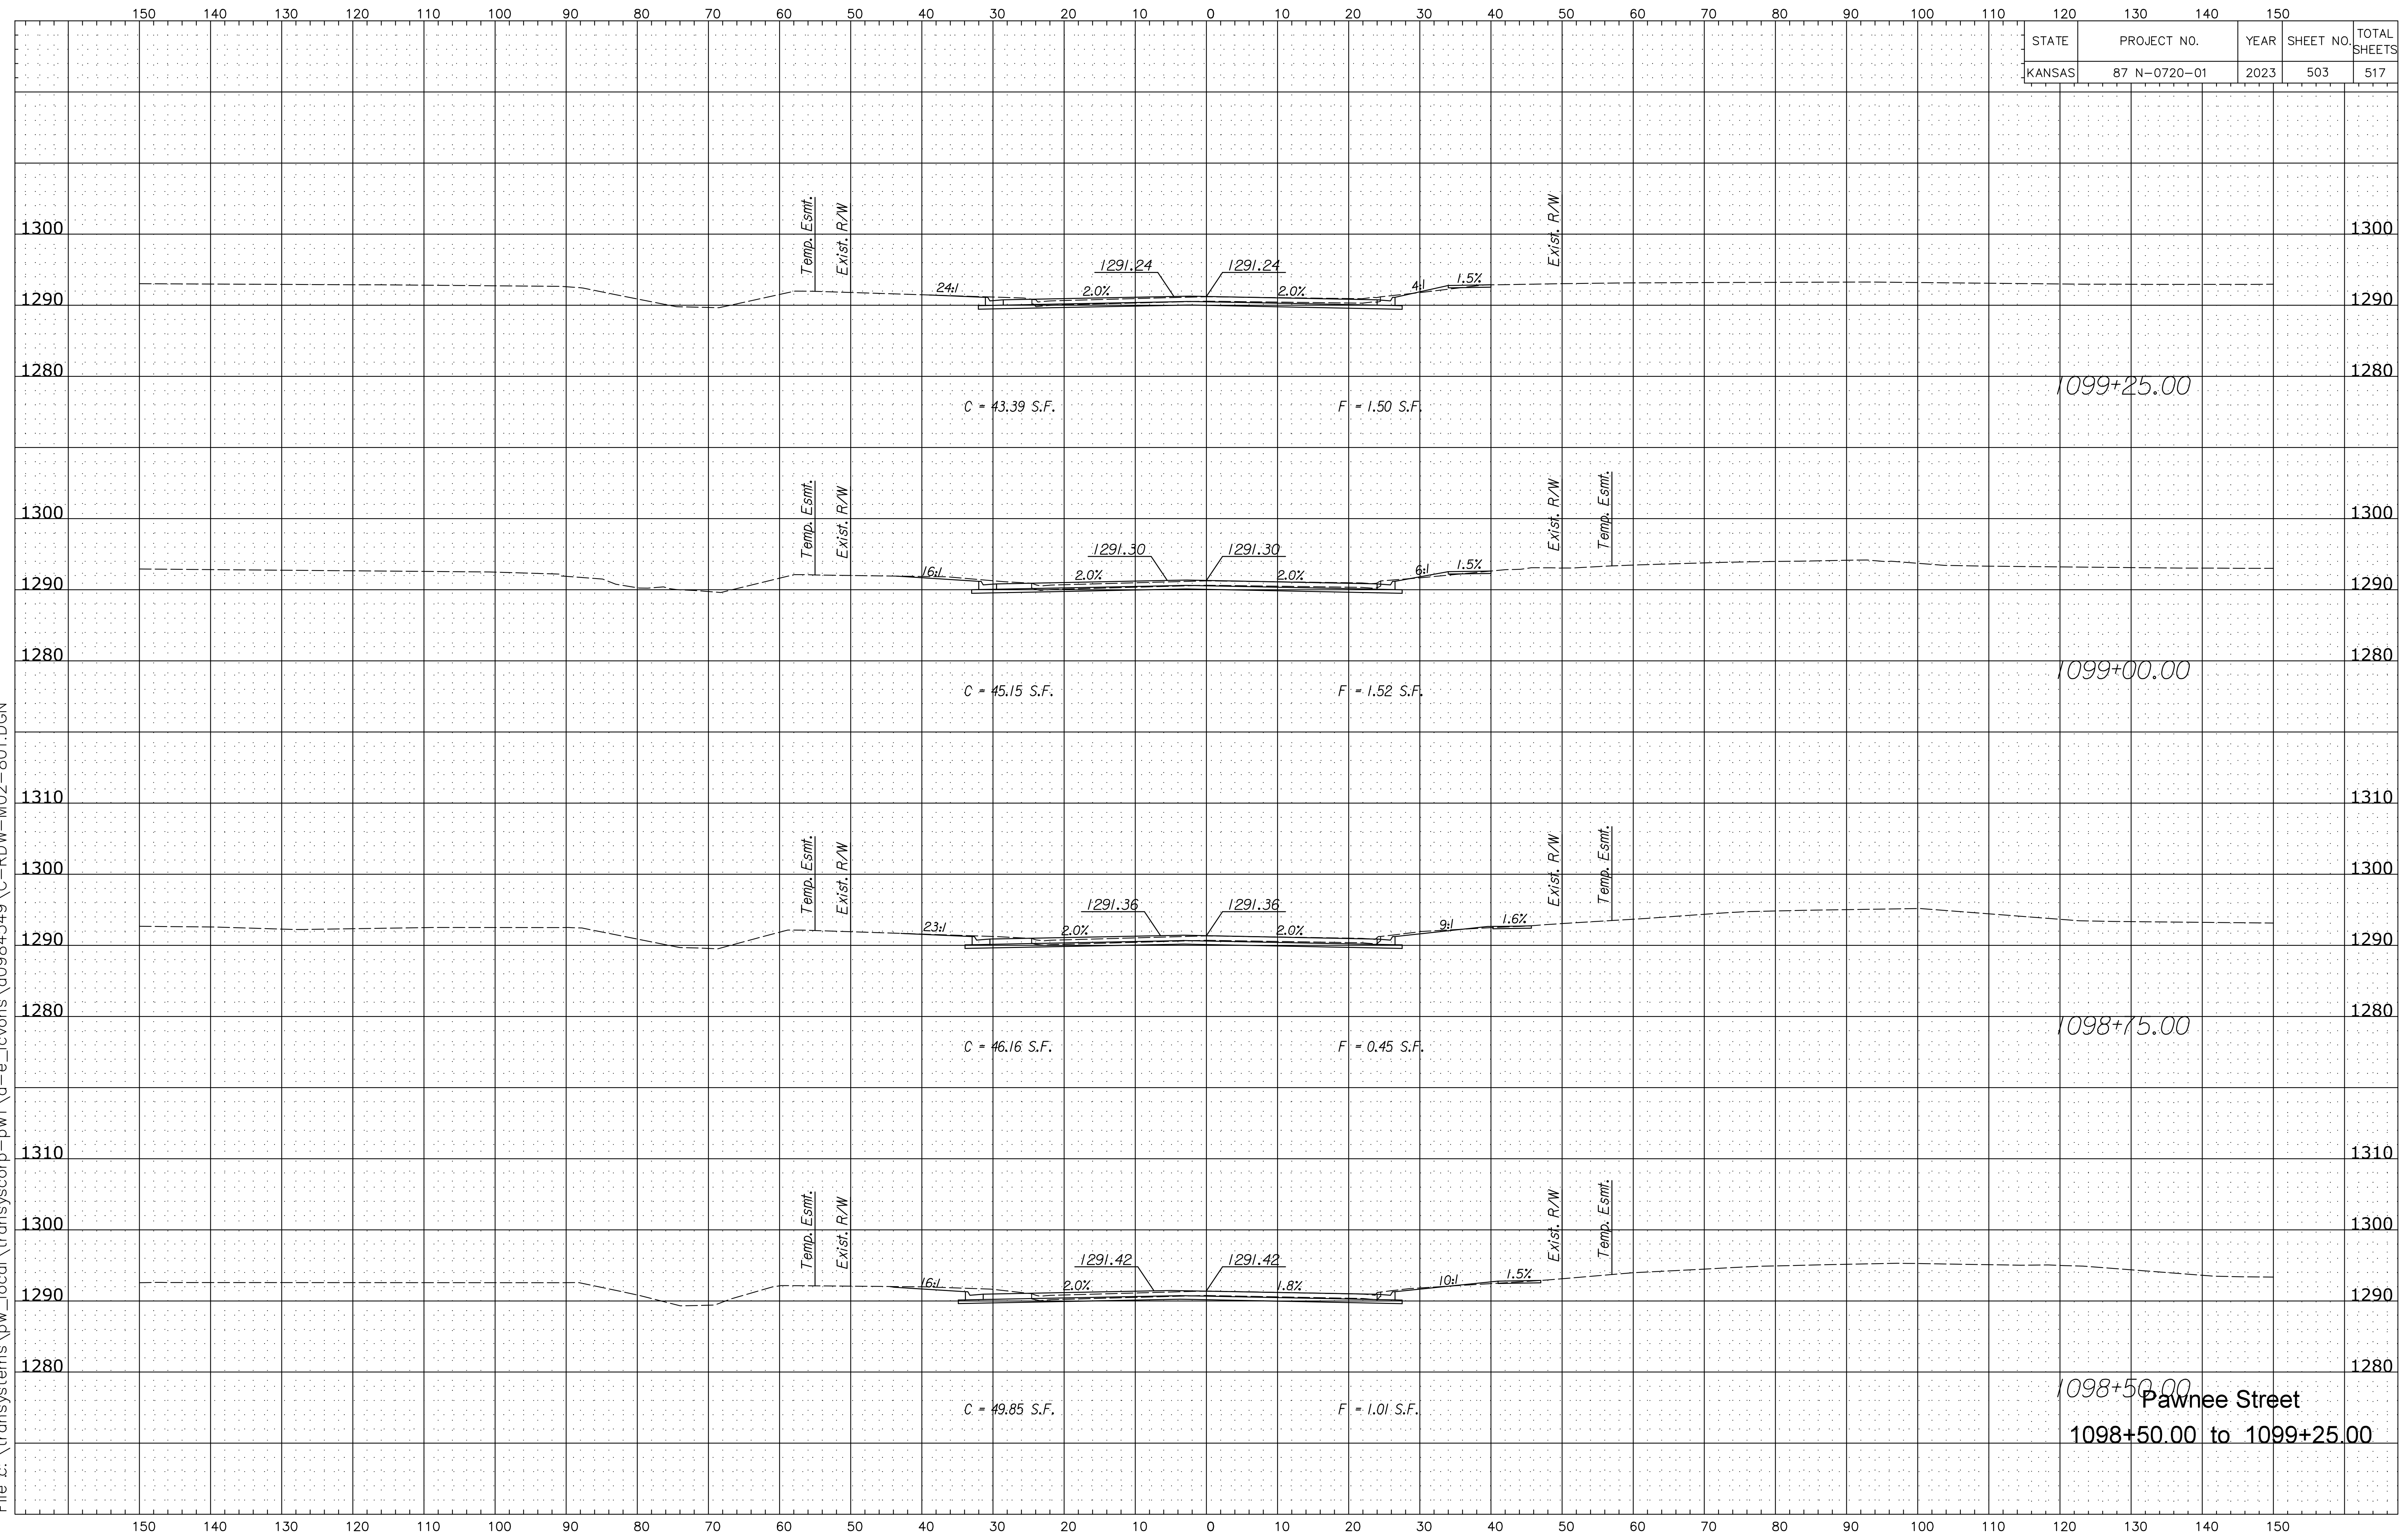

1098+50.00
Pawnee Street
1098+50.00 to 1099+25.00