


Plotted B:\cvochs Plotted\25/2023
File x:\transystems\pw_local\transyscorp-pw1\o-e_lcvohs\d0984549\C-RDW-M02-801.DGN

STATE	PROJECT NO.	YEAR	SHEET NO.	TOTAL SHEETS
KANSAS	87 N-0720-01	2023	505	517

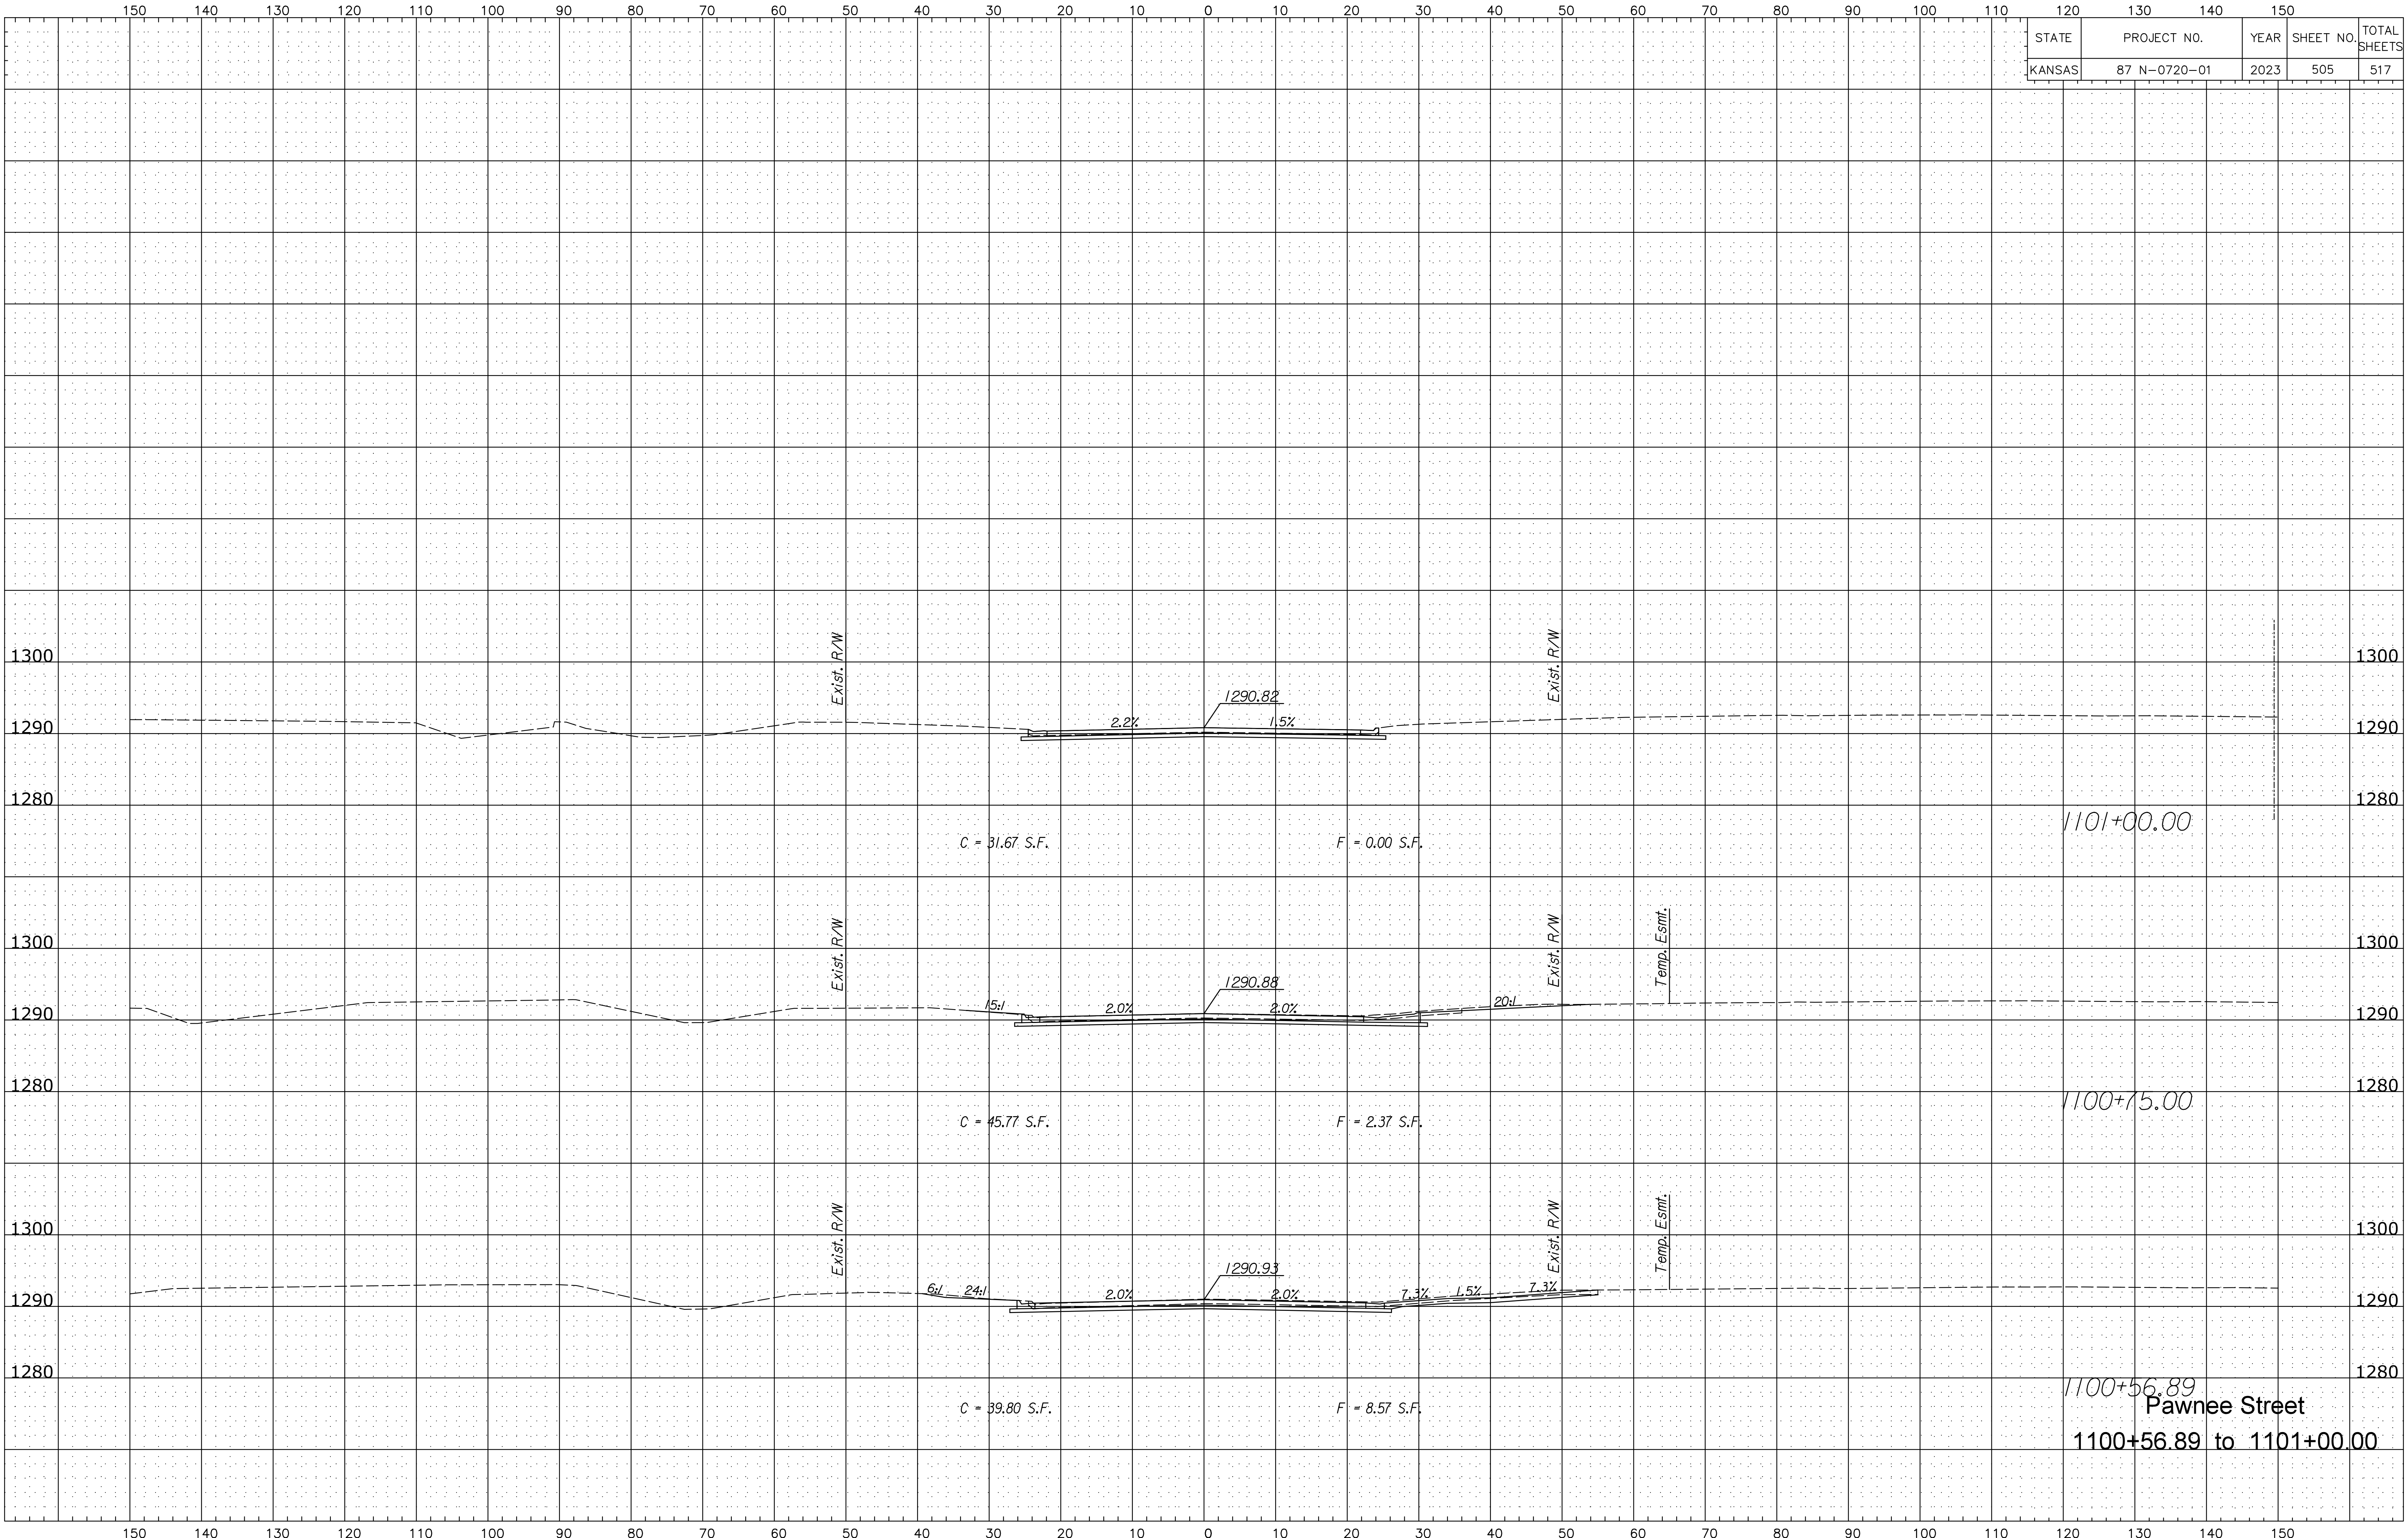

C = 31.67 S.F.

F = 0.00 S.F.

1101+00.00

C = 45.77 S.F.

F = 2.37 S.F.

1100+75.00

C = 39.80 S.F.

F = 8.57 S.F.

1100+56.89

Pawnee Street
1100+56.89 to 1101+00.00