


| STATE | PROJECT NO. | YEAR | SHEET NO. | TOTAL SHEETS |
|--------|--------------|------|-----------|--------------|
| KANSAS | 87 N-0720-01 | 2023 | 507 | 517 |

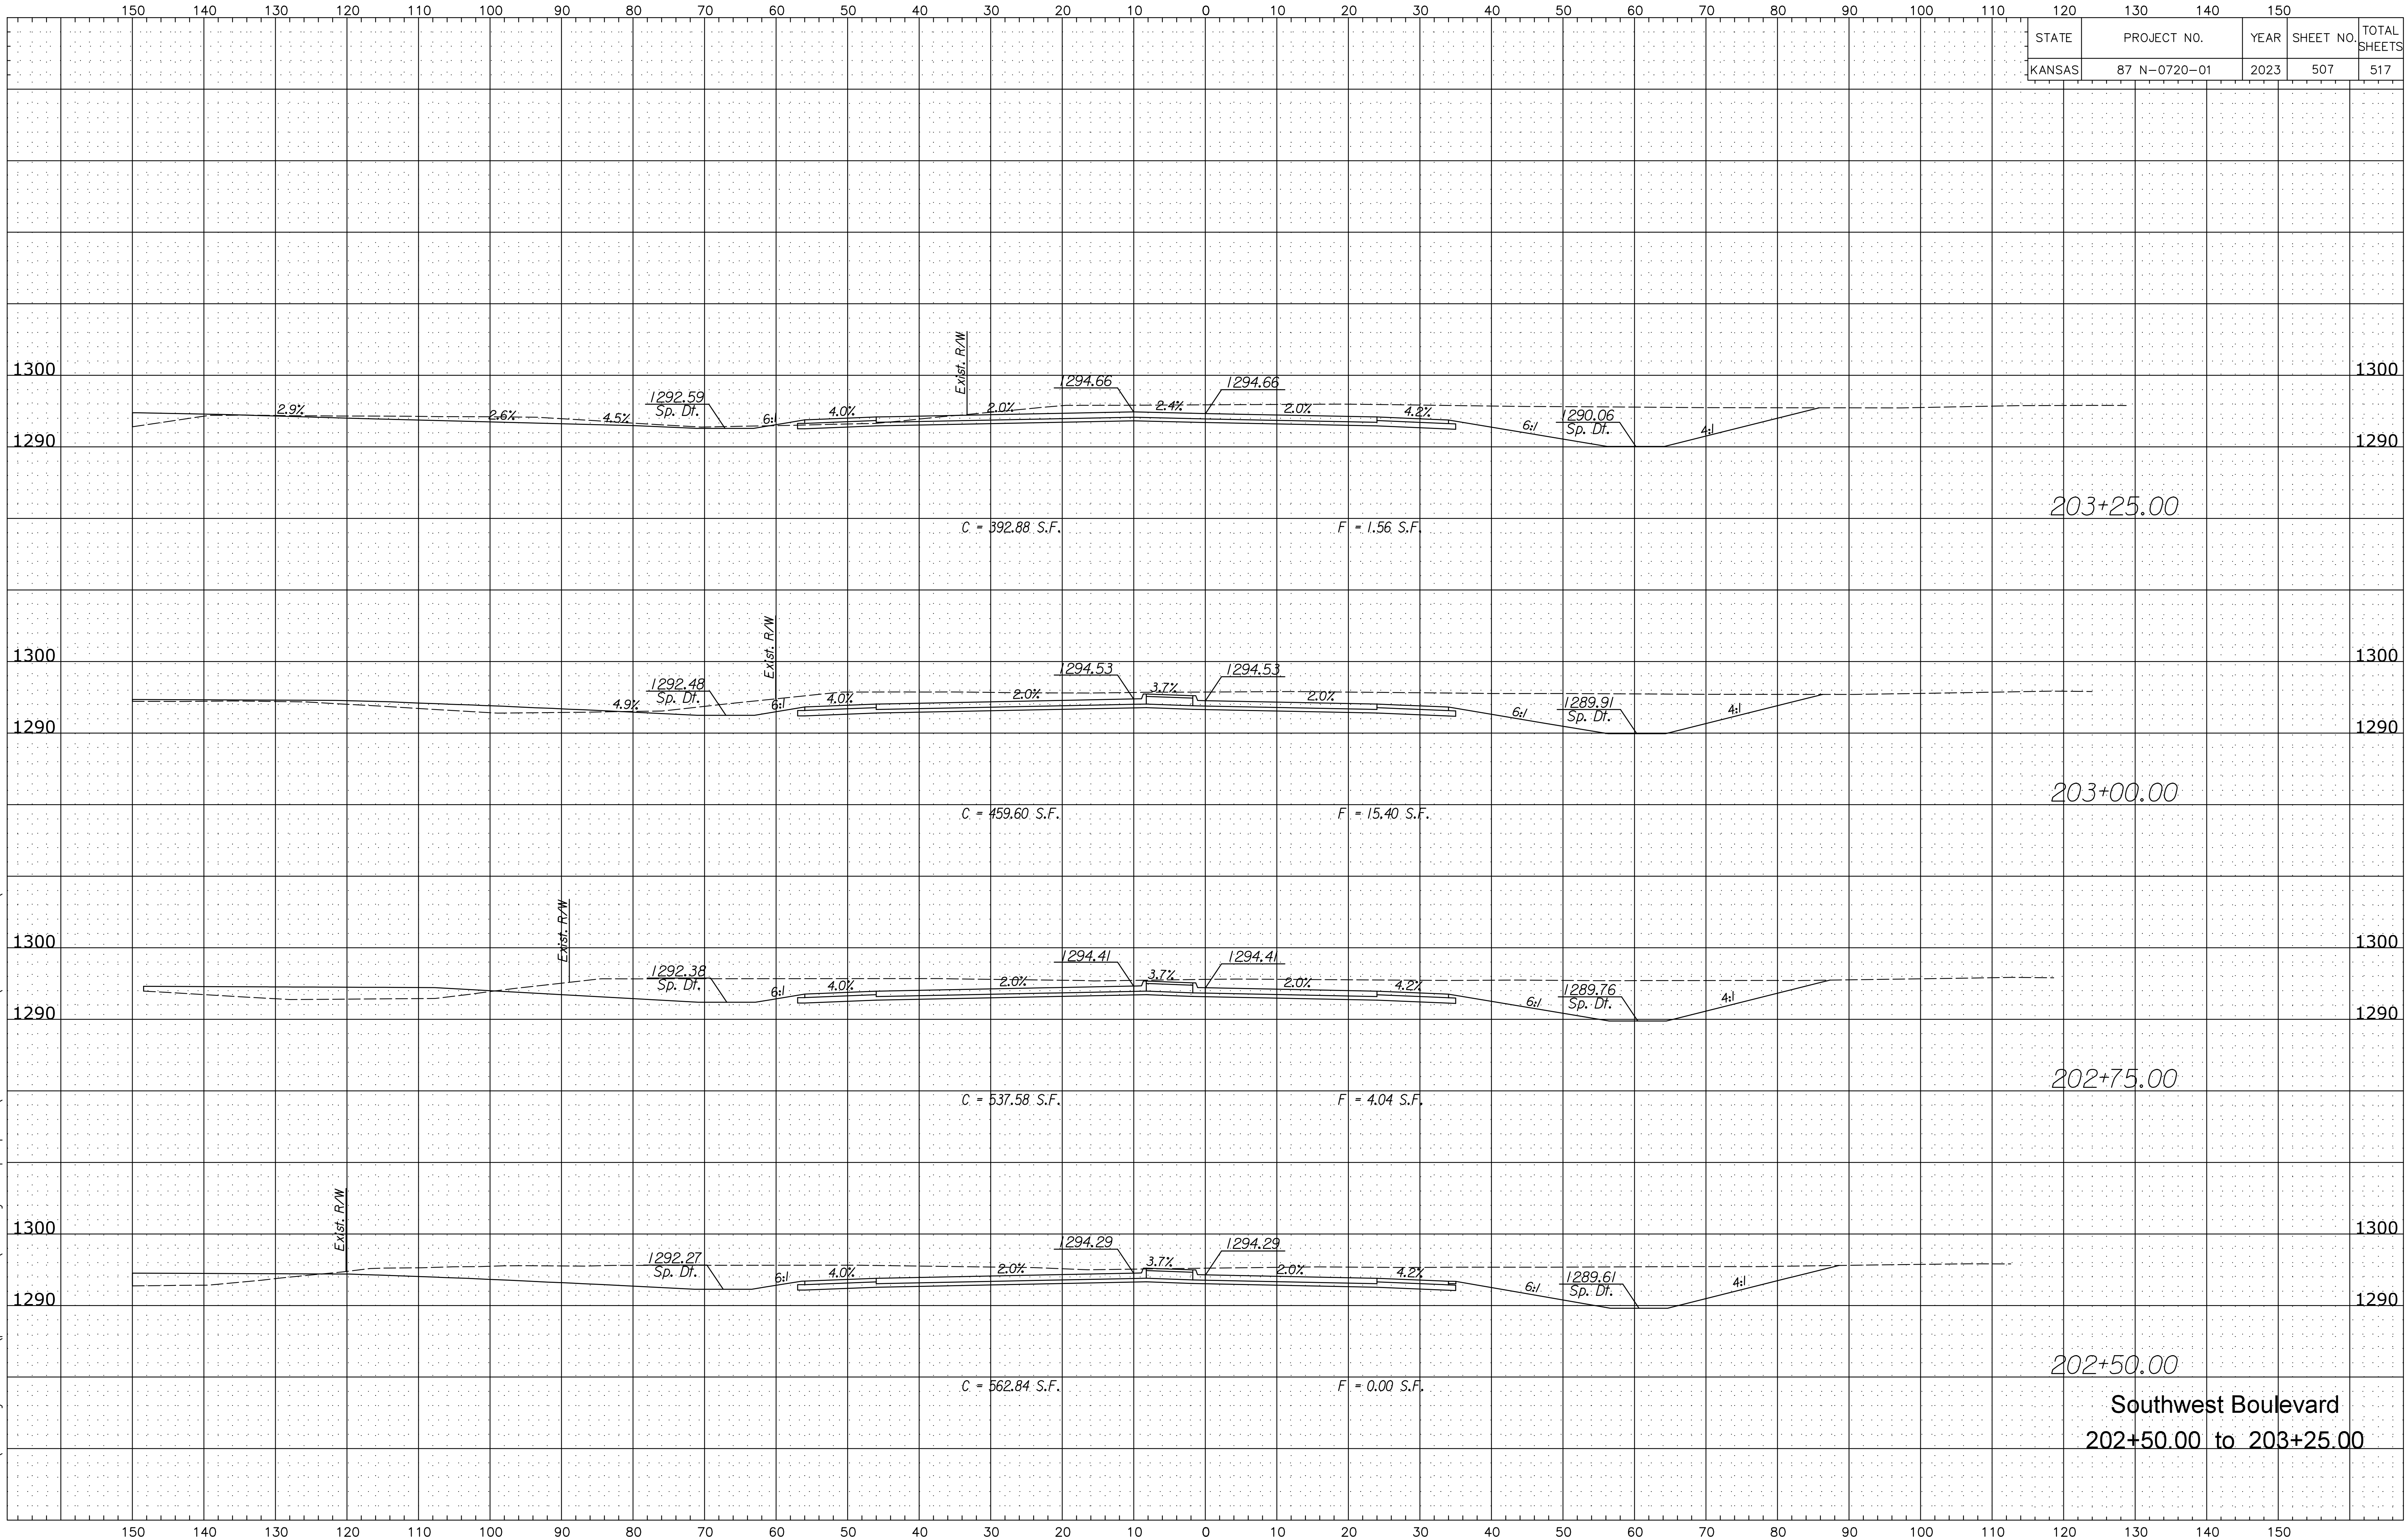

Plotted B:\cvochs Plotter9/25/2023
 File x:\transystems\pw_local\transyscorp-pw1\o-e_lcvohs\d0984549\C-RDW-M03-801.DGN

Southwest Boulevard
202+50.00 to 203+25.00