


STATE	PROJECT NO.	YEAR	SHEET NO.	TOTAL SHEETS
KANSAS	87 N-0720-01	2023	508	517

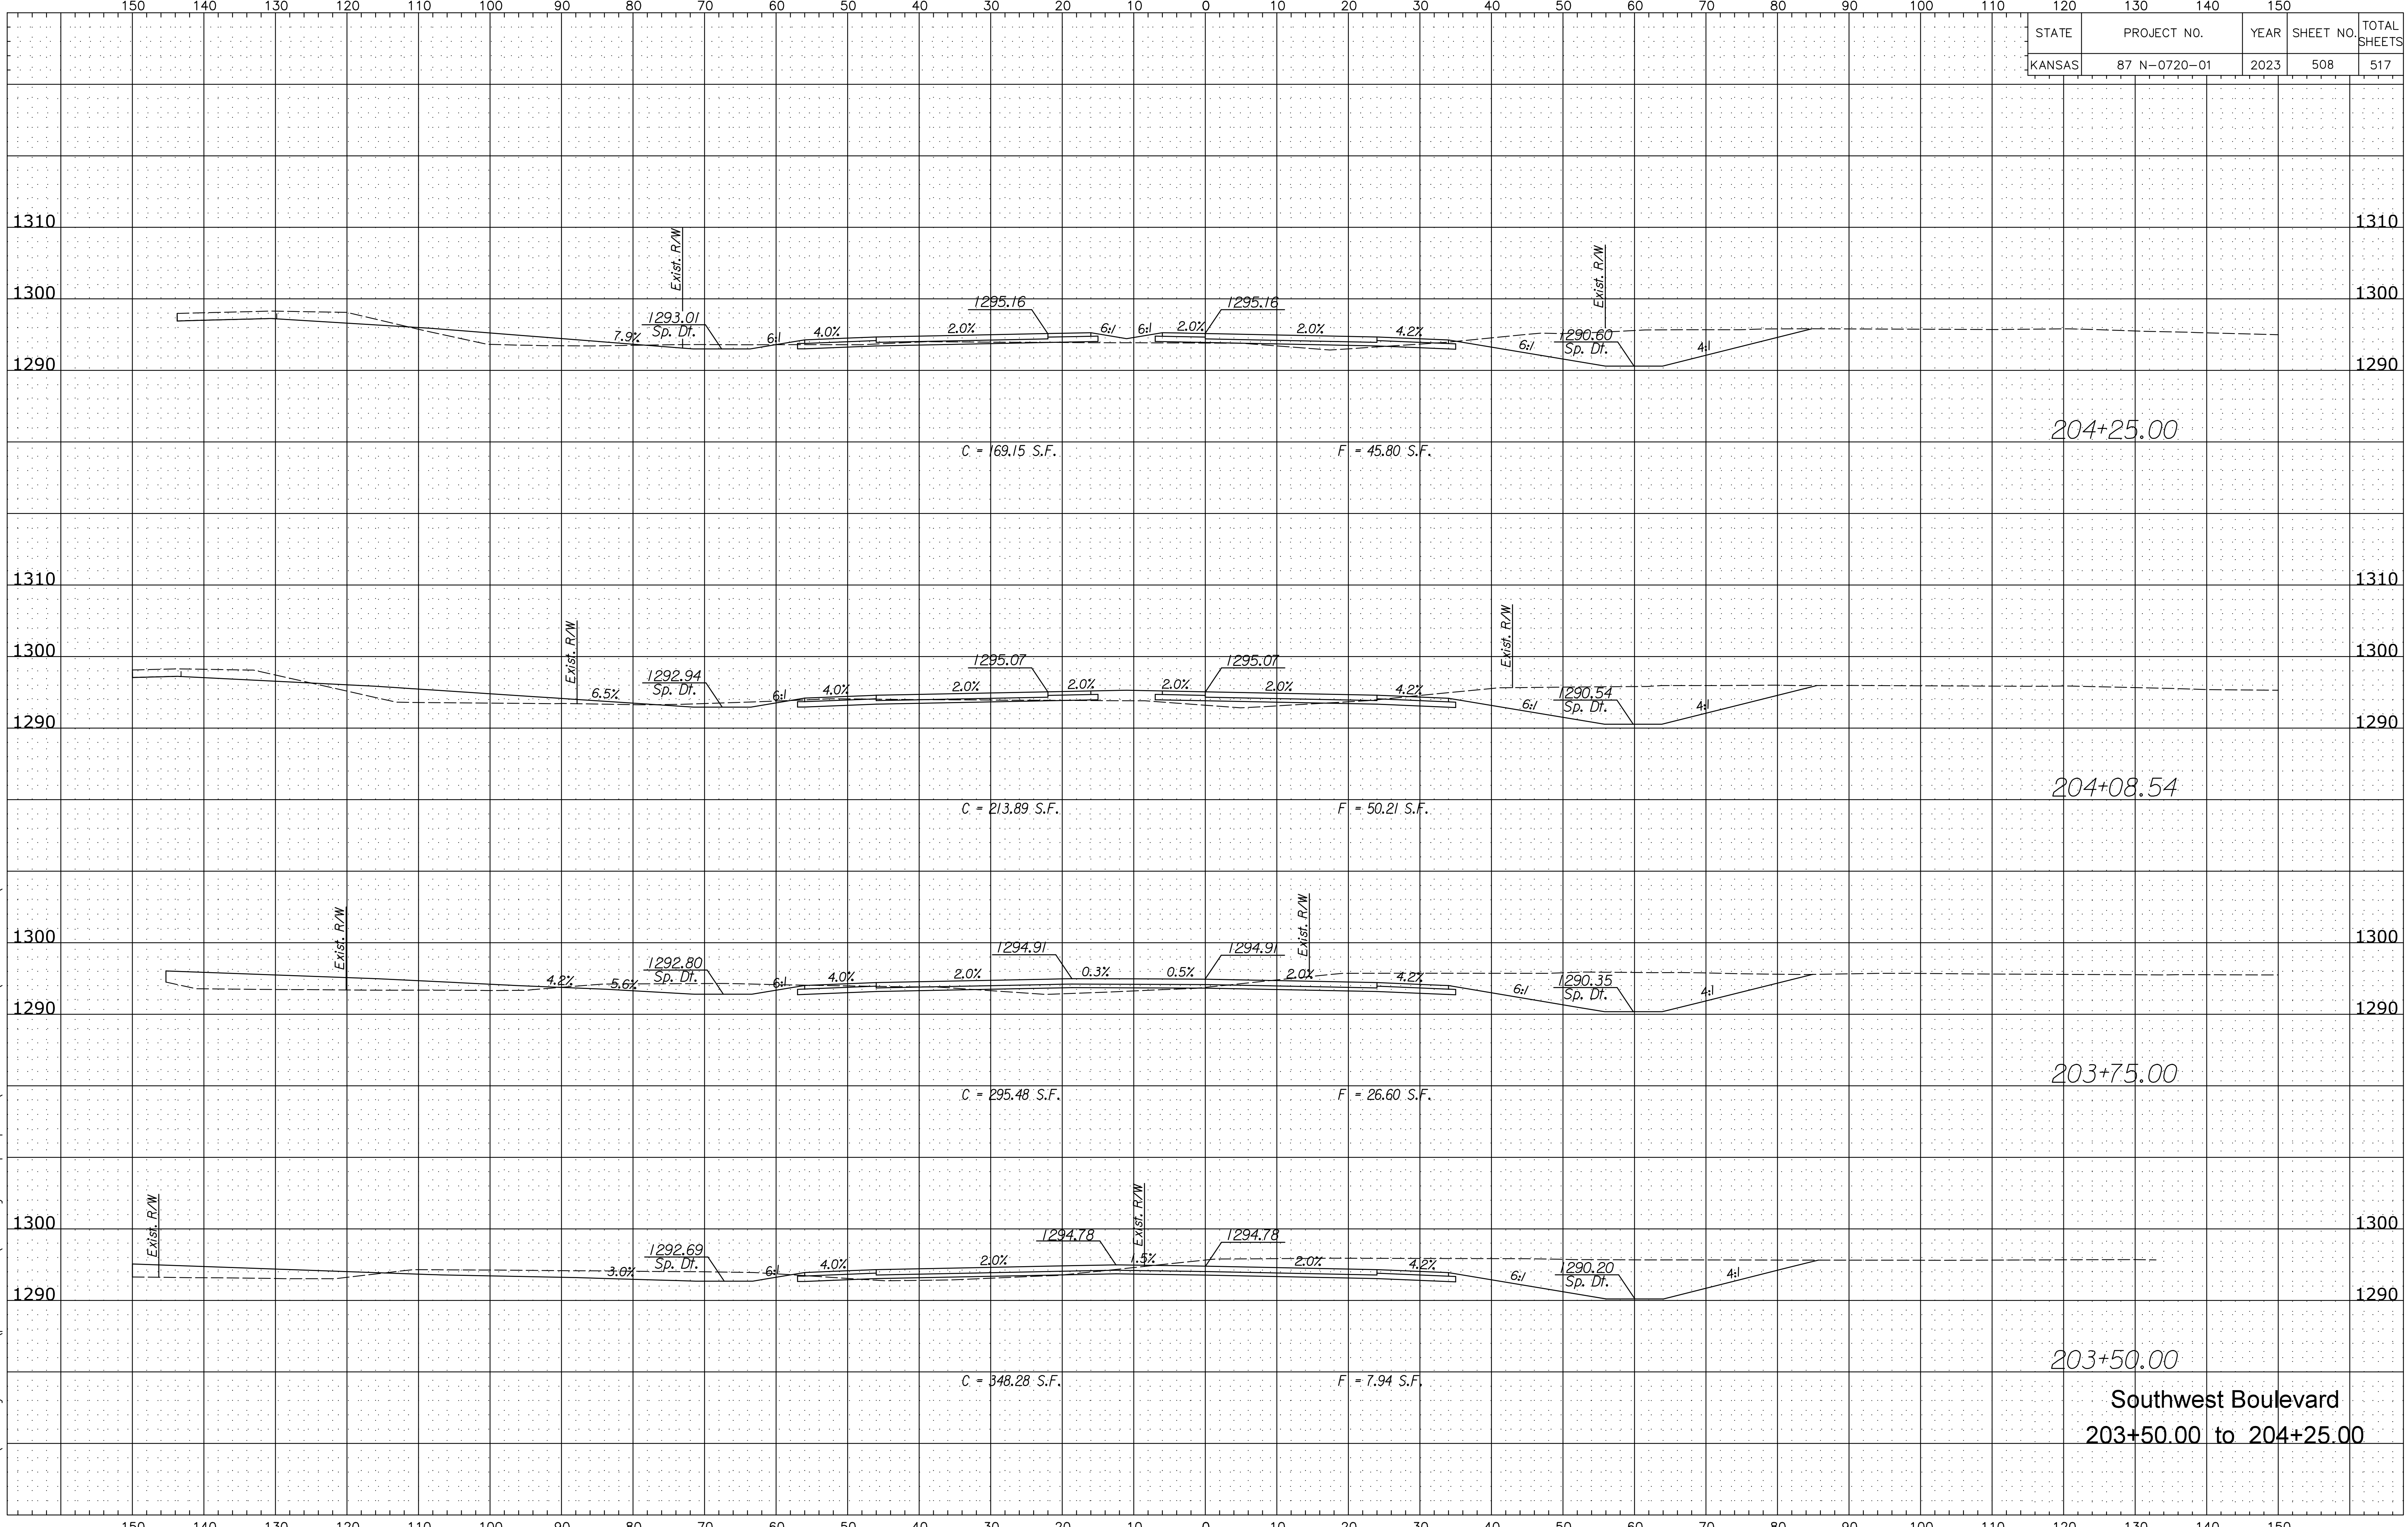

Plotted B:\cvochs Plotter9/25/2023
 File x:\transystems\pw_local\transyscorp-pw1\o-e_lcvohs\d0984549\C-RDW-M03-801.DGN

Southwest Boulevard
 203+50.00 to 204+25.00