


STATE	PROJECT NO.	YEAR	SHEET NO.	TOTAL SHEETS
KANSAS	87 N-0720-01	2023	511	517

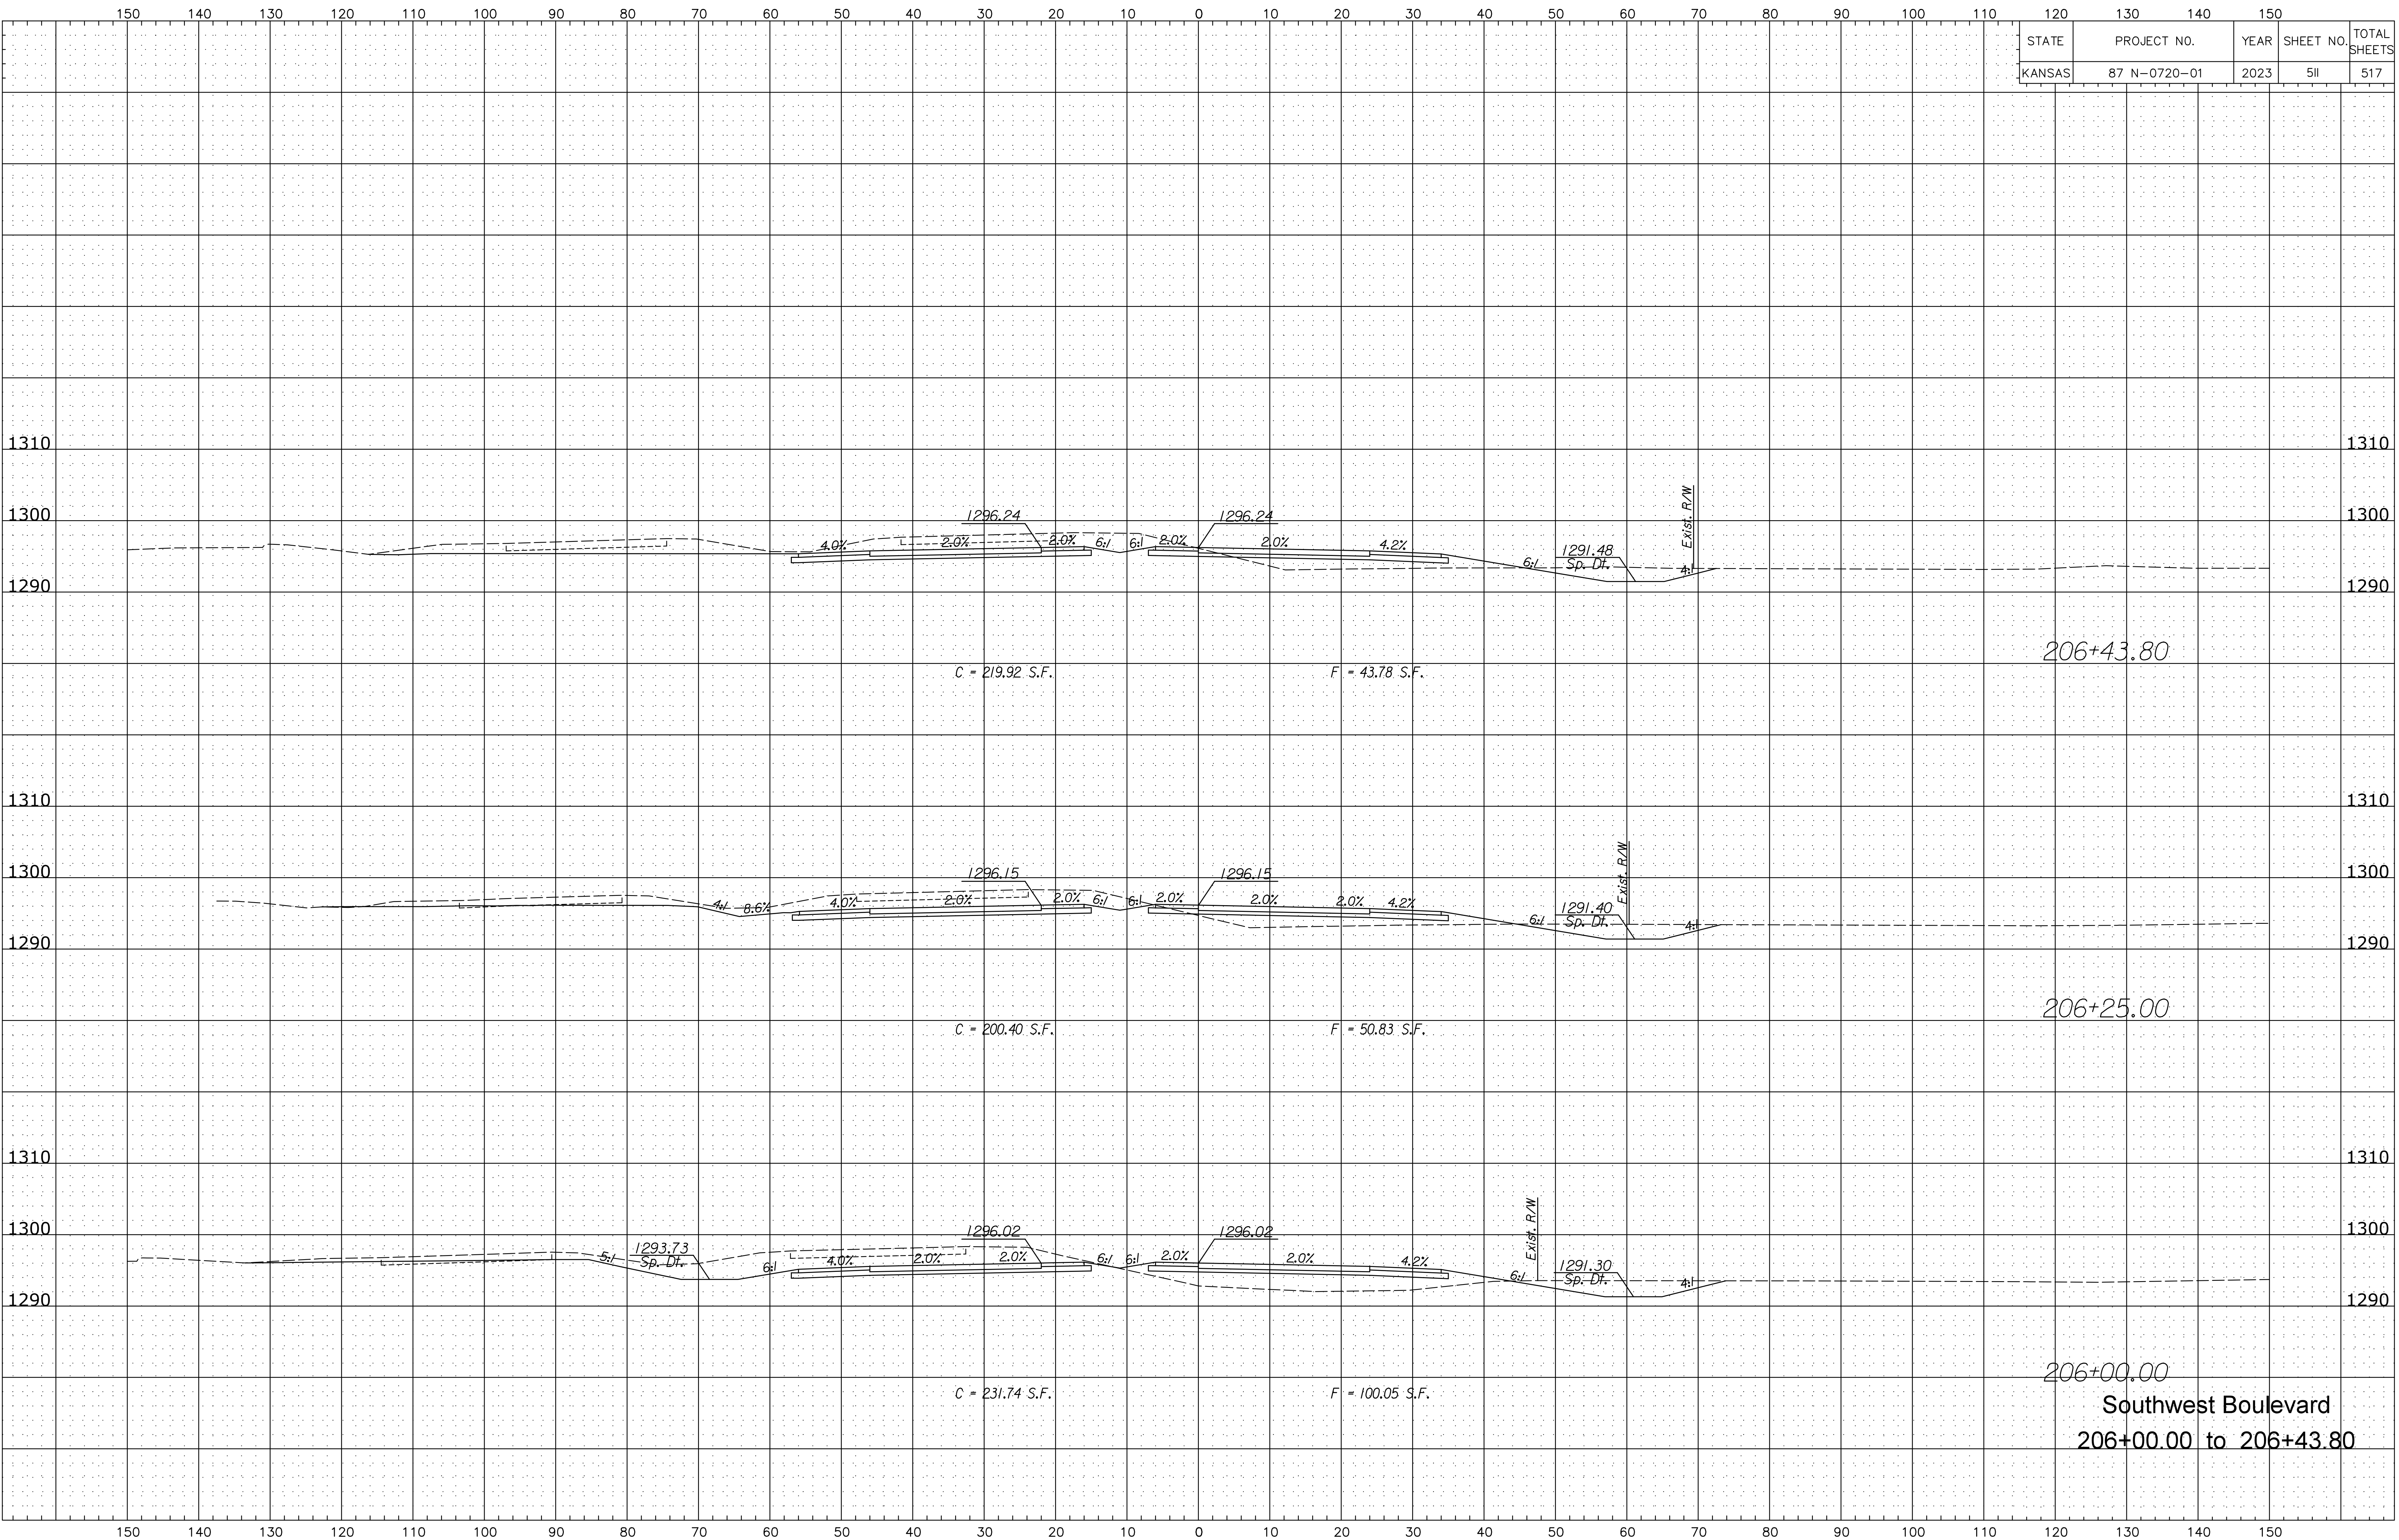

Southwest Boulevard
 206+00.00 to 206+43.80

Plotted B:\cvochs Plotte9/25/2023 File x:\transystems\pw_local\transyscorp-pw1\o-e_lcvohs\d0984549\C-RDW-M03-801.DGN