


Plotted B:\cvochs Plotted9/25/2023
File x:\transystems\pw_local\transyscorp-pw1\o-e_lcvohs\d0984549\C-RDW-M03-801.DGN

STATE	PROJECT NO.	YEAR	SHEET NO.	TOTAL SHEETS
KANSAS	87 N-0720-01	2023	514	517

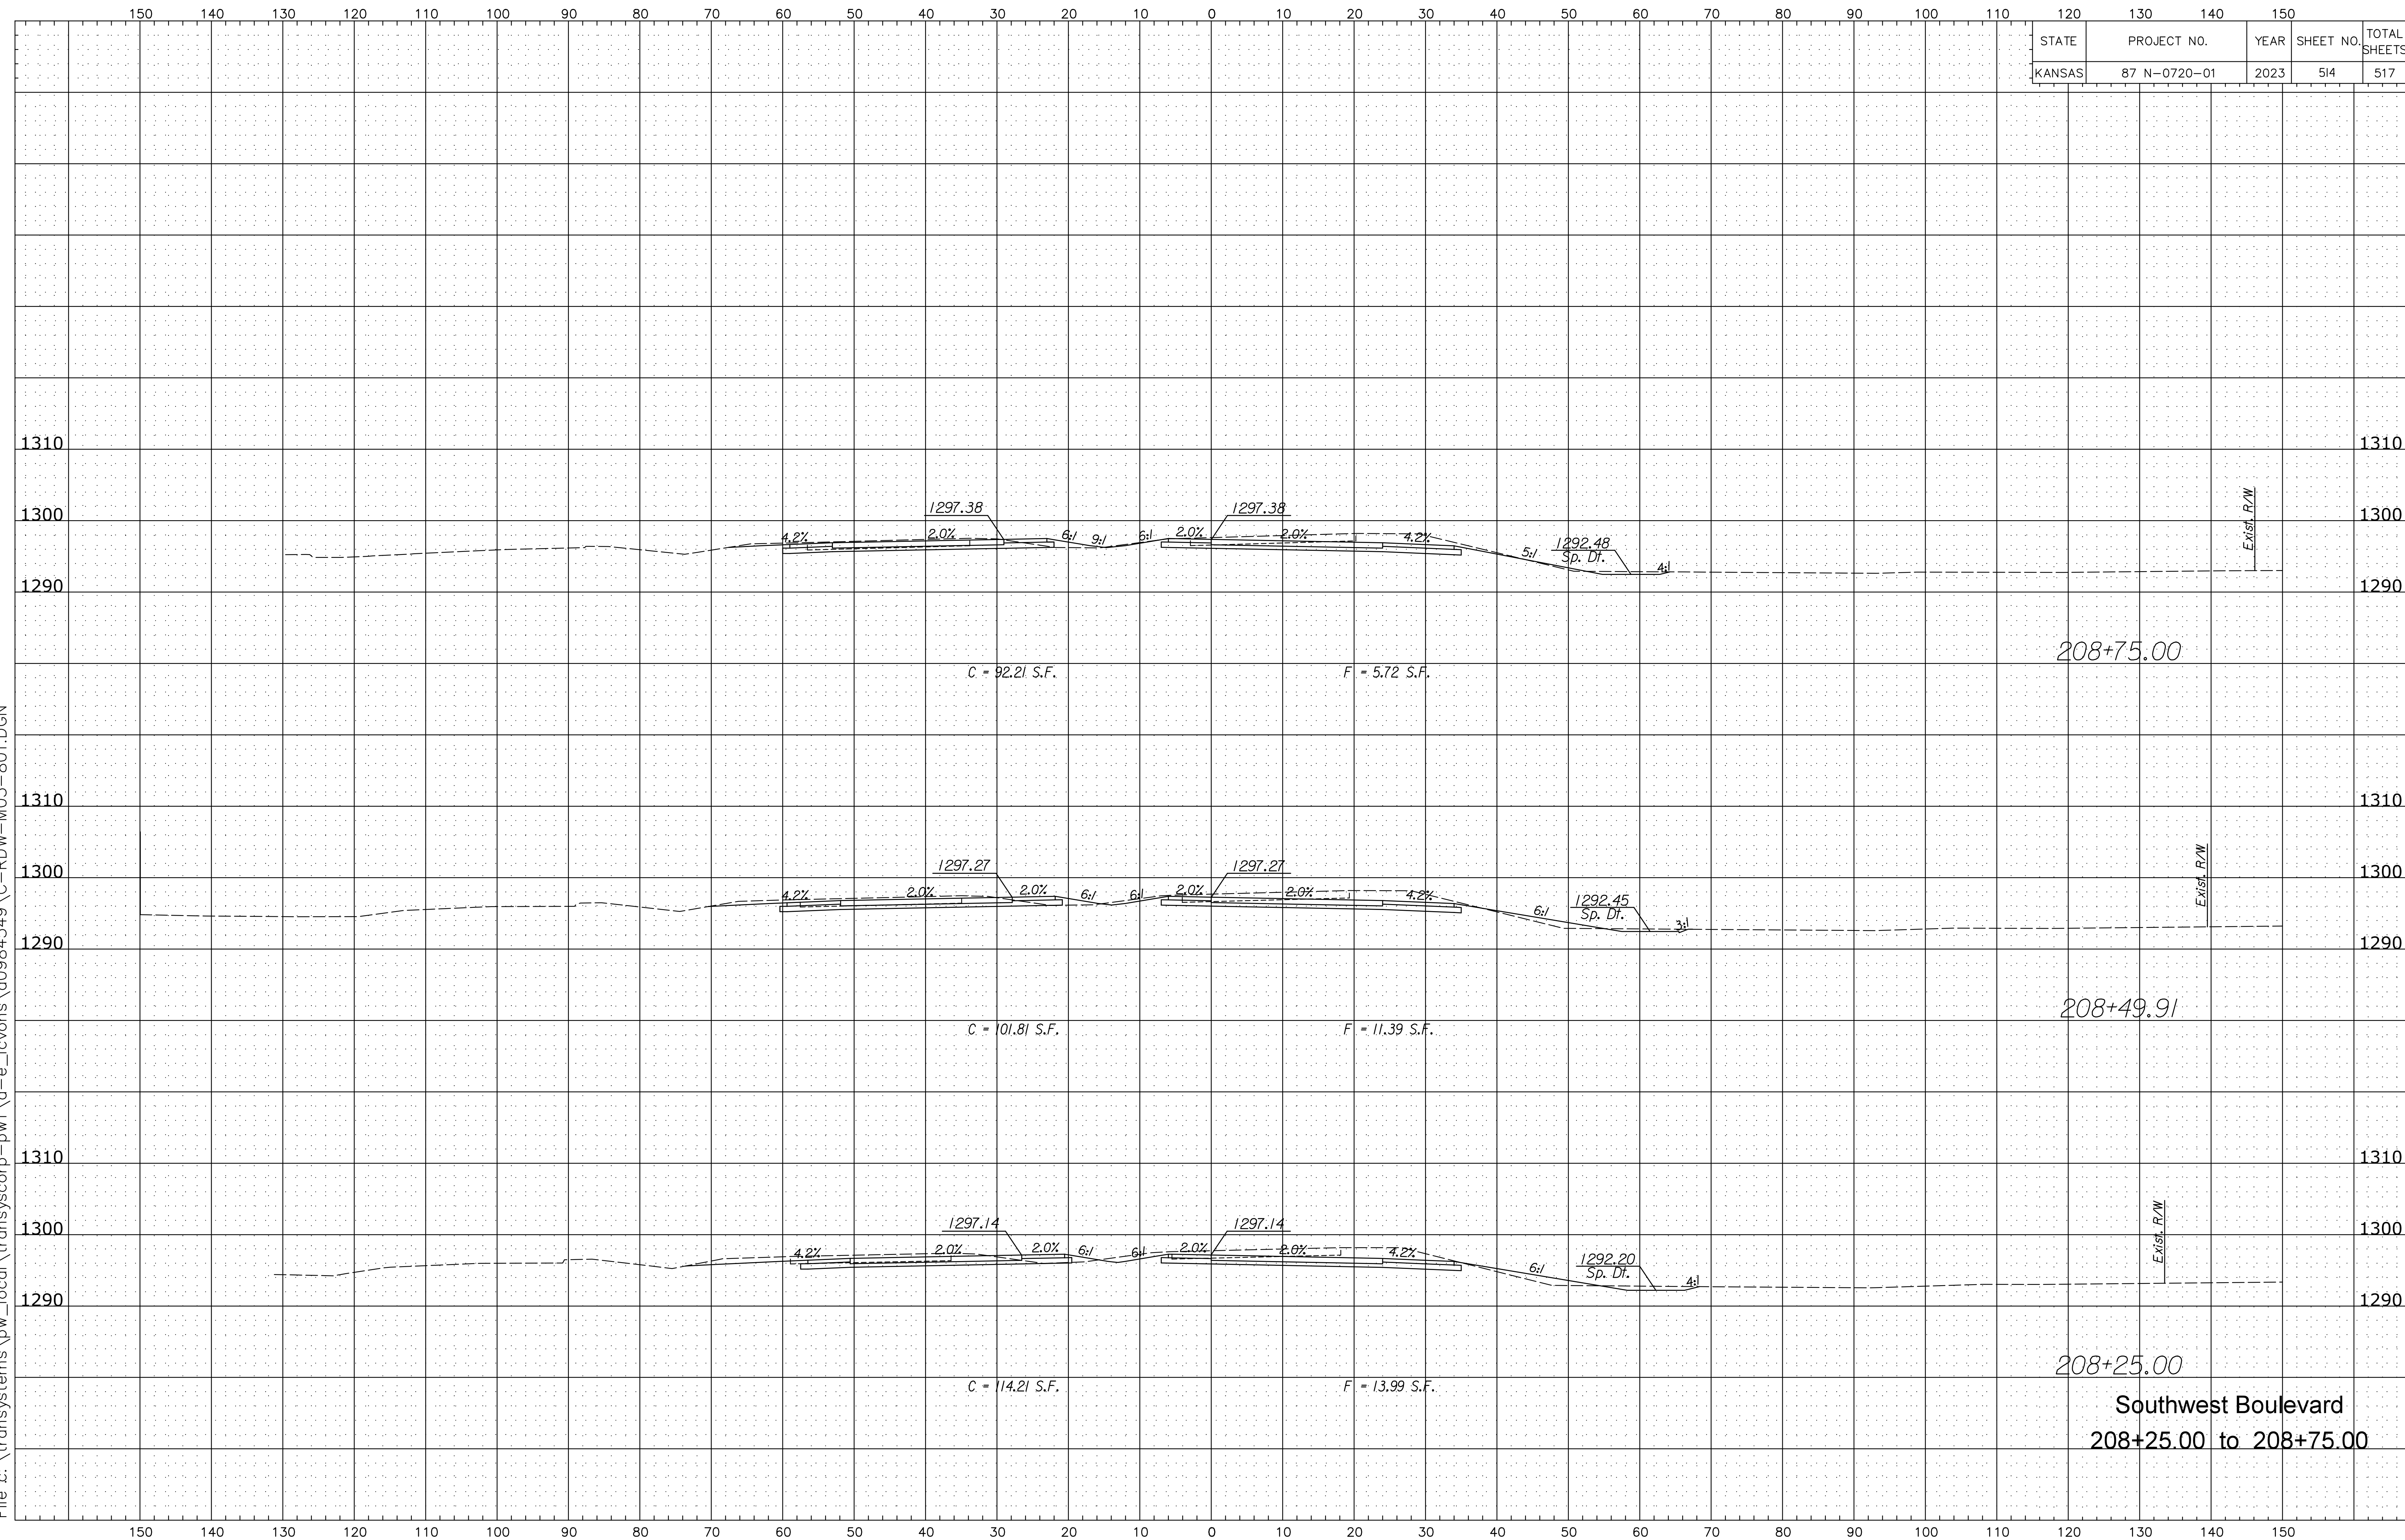

208+75.00

208+49.91

208+25.00

Southwest Boulevard
208+25.00 to 208+75.00