


STATE	PROJECT NO.	YEAR	SHEET NO.	TOTAL SHEETS
KANSAS	87 N-0720-01	2023	515	517

Plotted B:\cvochs Plotted9/25/2023
 File x:\transystems\pw_local\transyscorp-pw1\o-e\cvochs\d0984549\C-RDW-M03-801.DGN

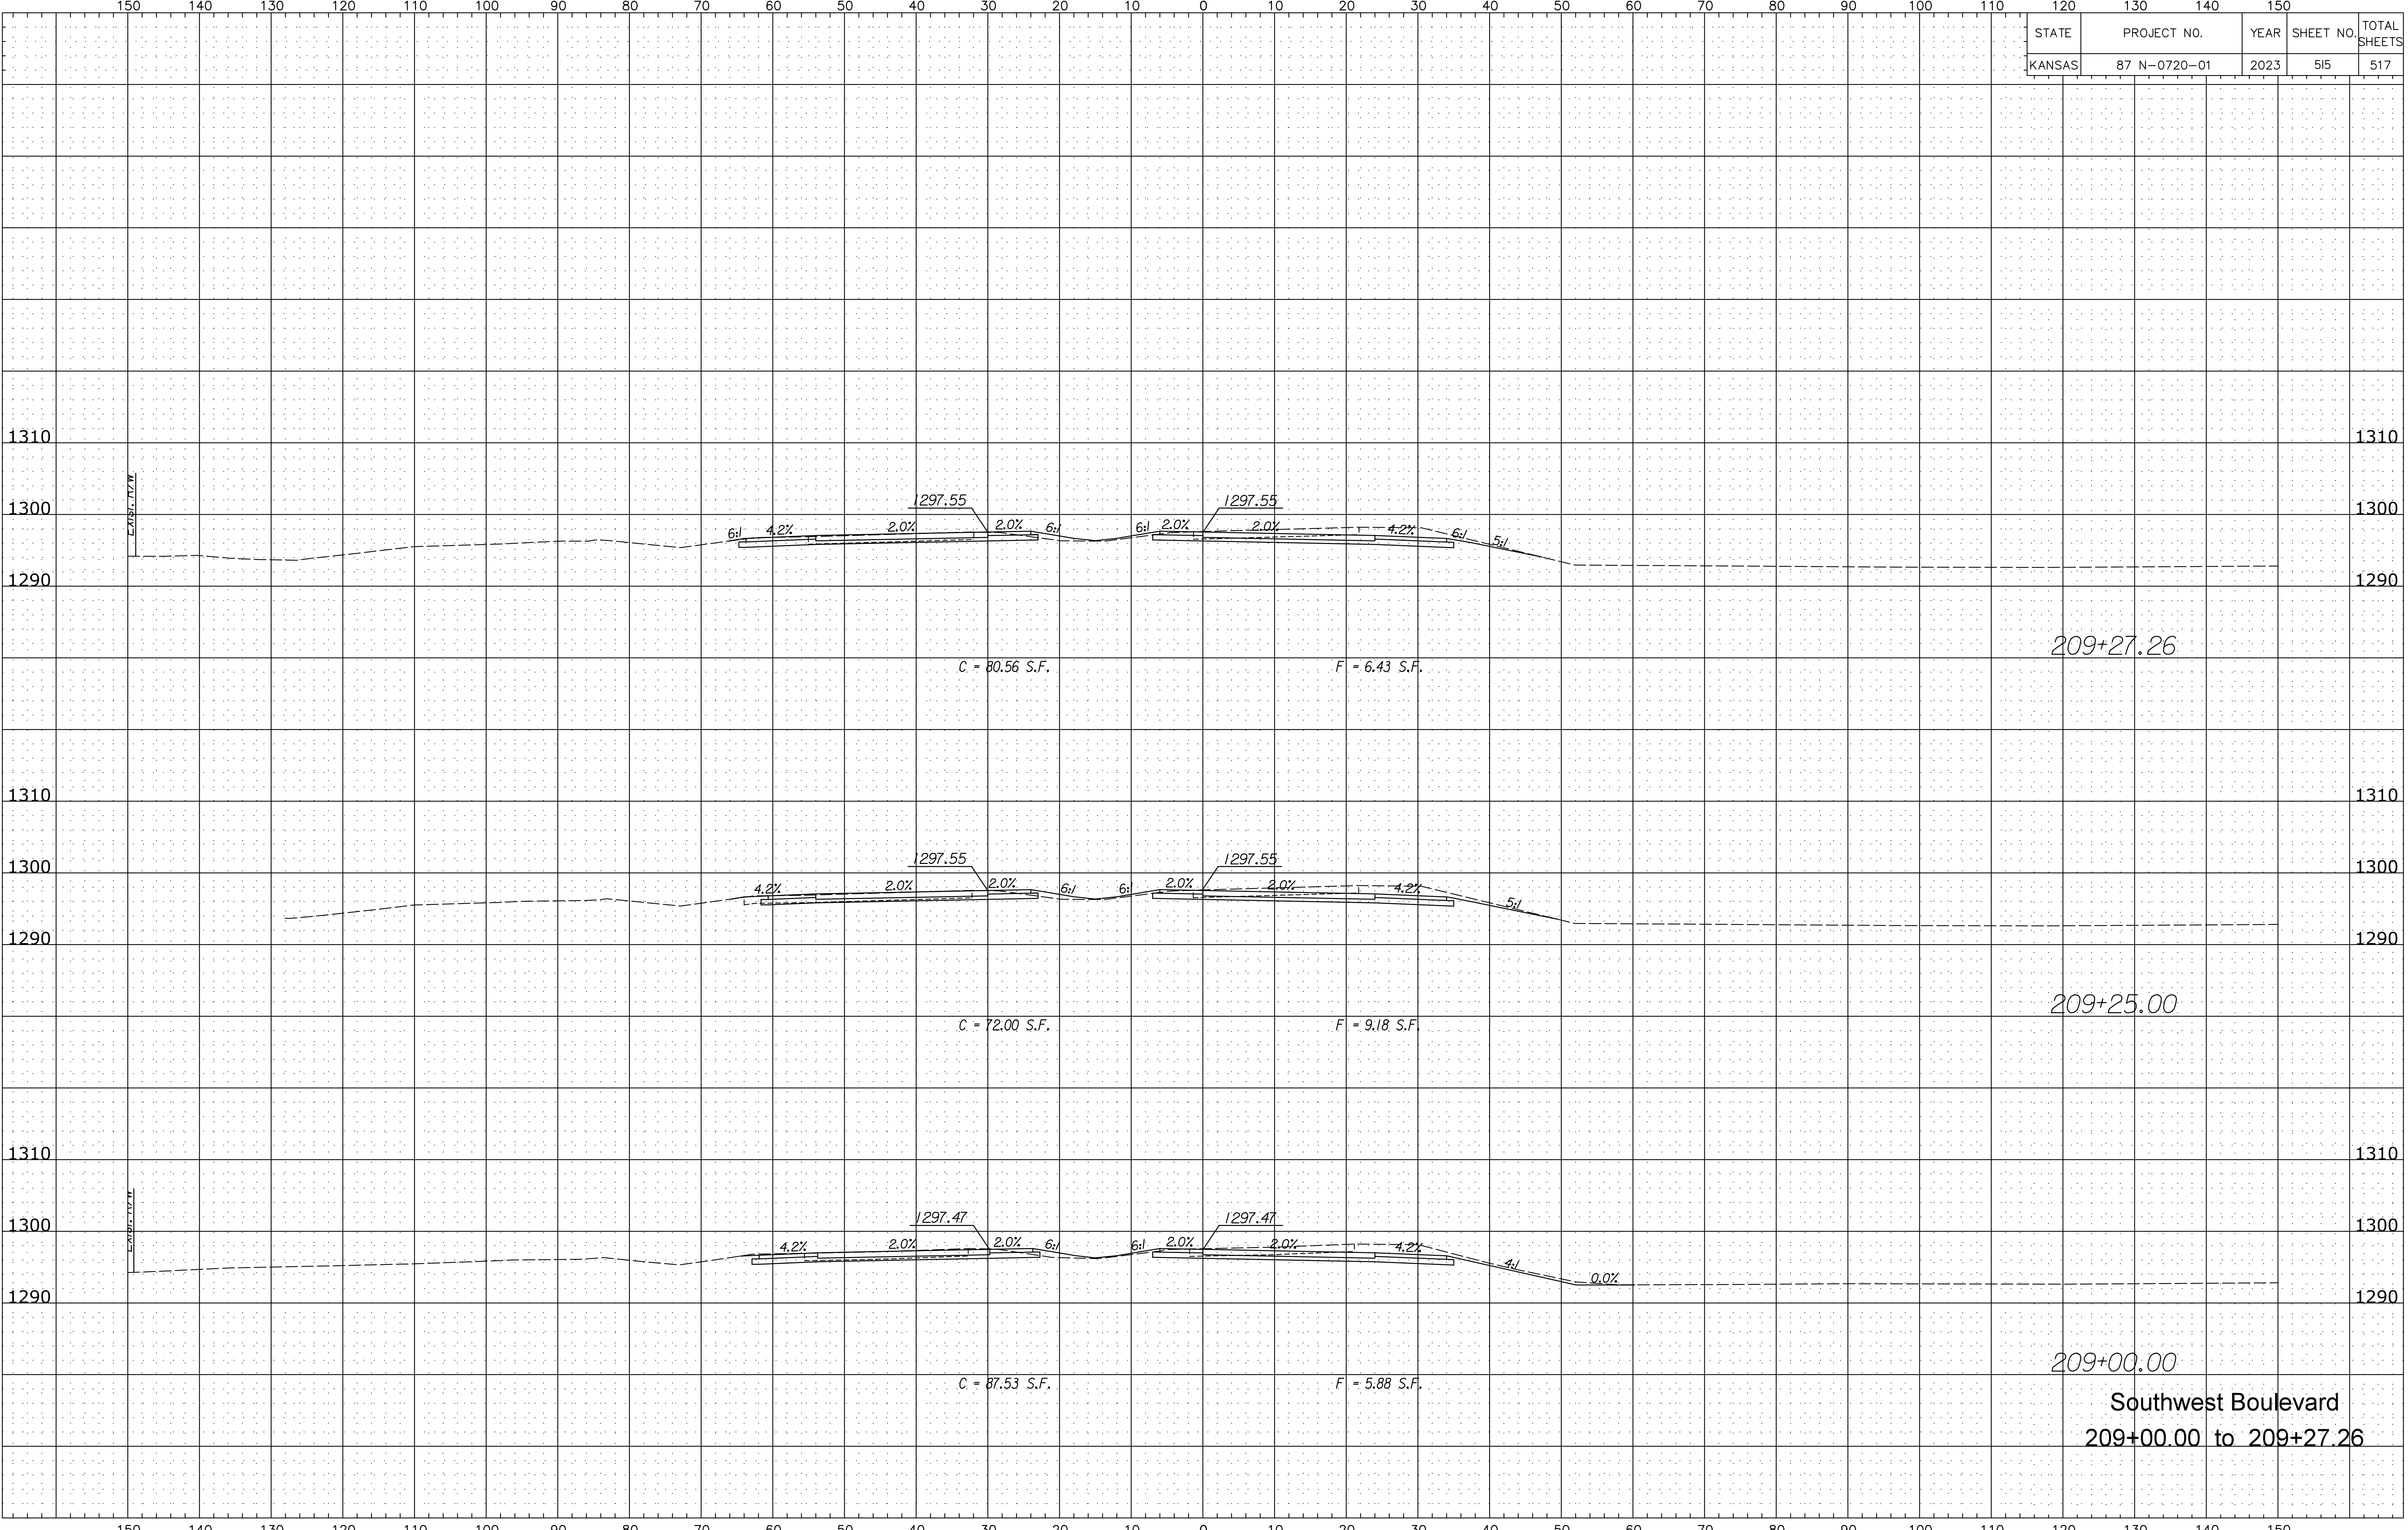

Southwest Boulevard
 209+00.00 to 209+27.26