


9/25/2023 6:25:52 PM - c:\transystems\proj\local\transystems\proj\la-w\_1\proj\084549\C-SDR-W01-203.DGN.dgn

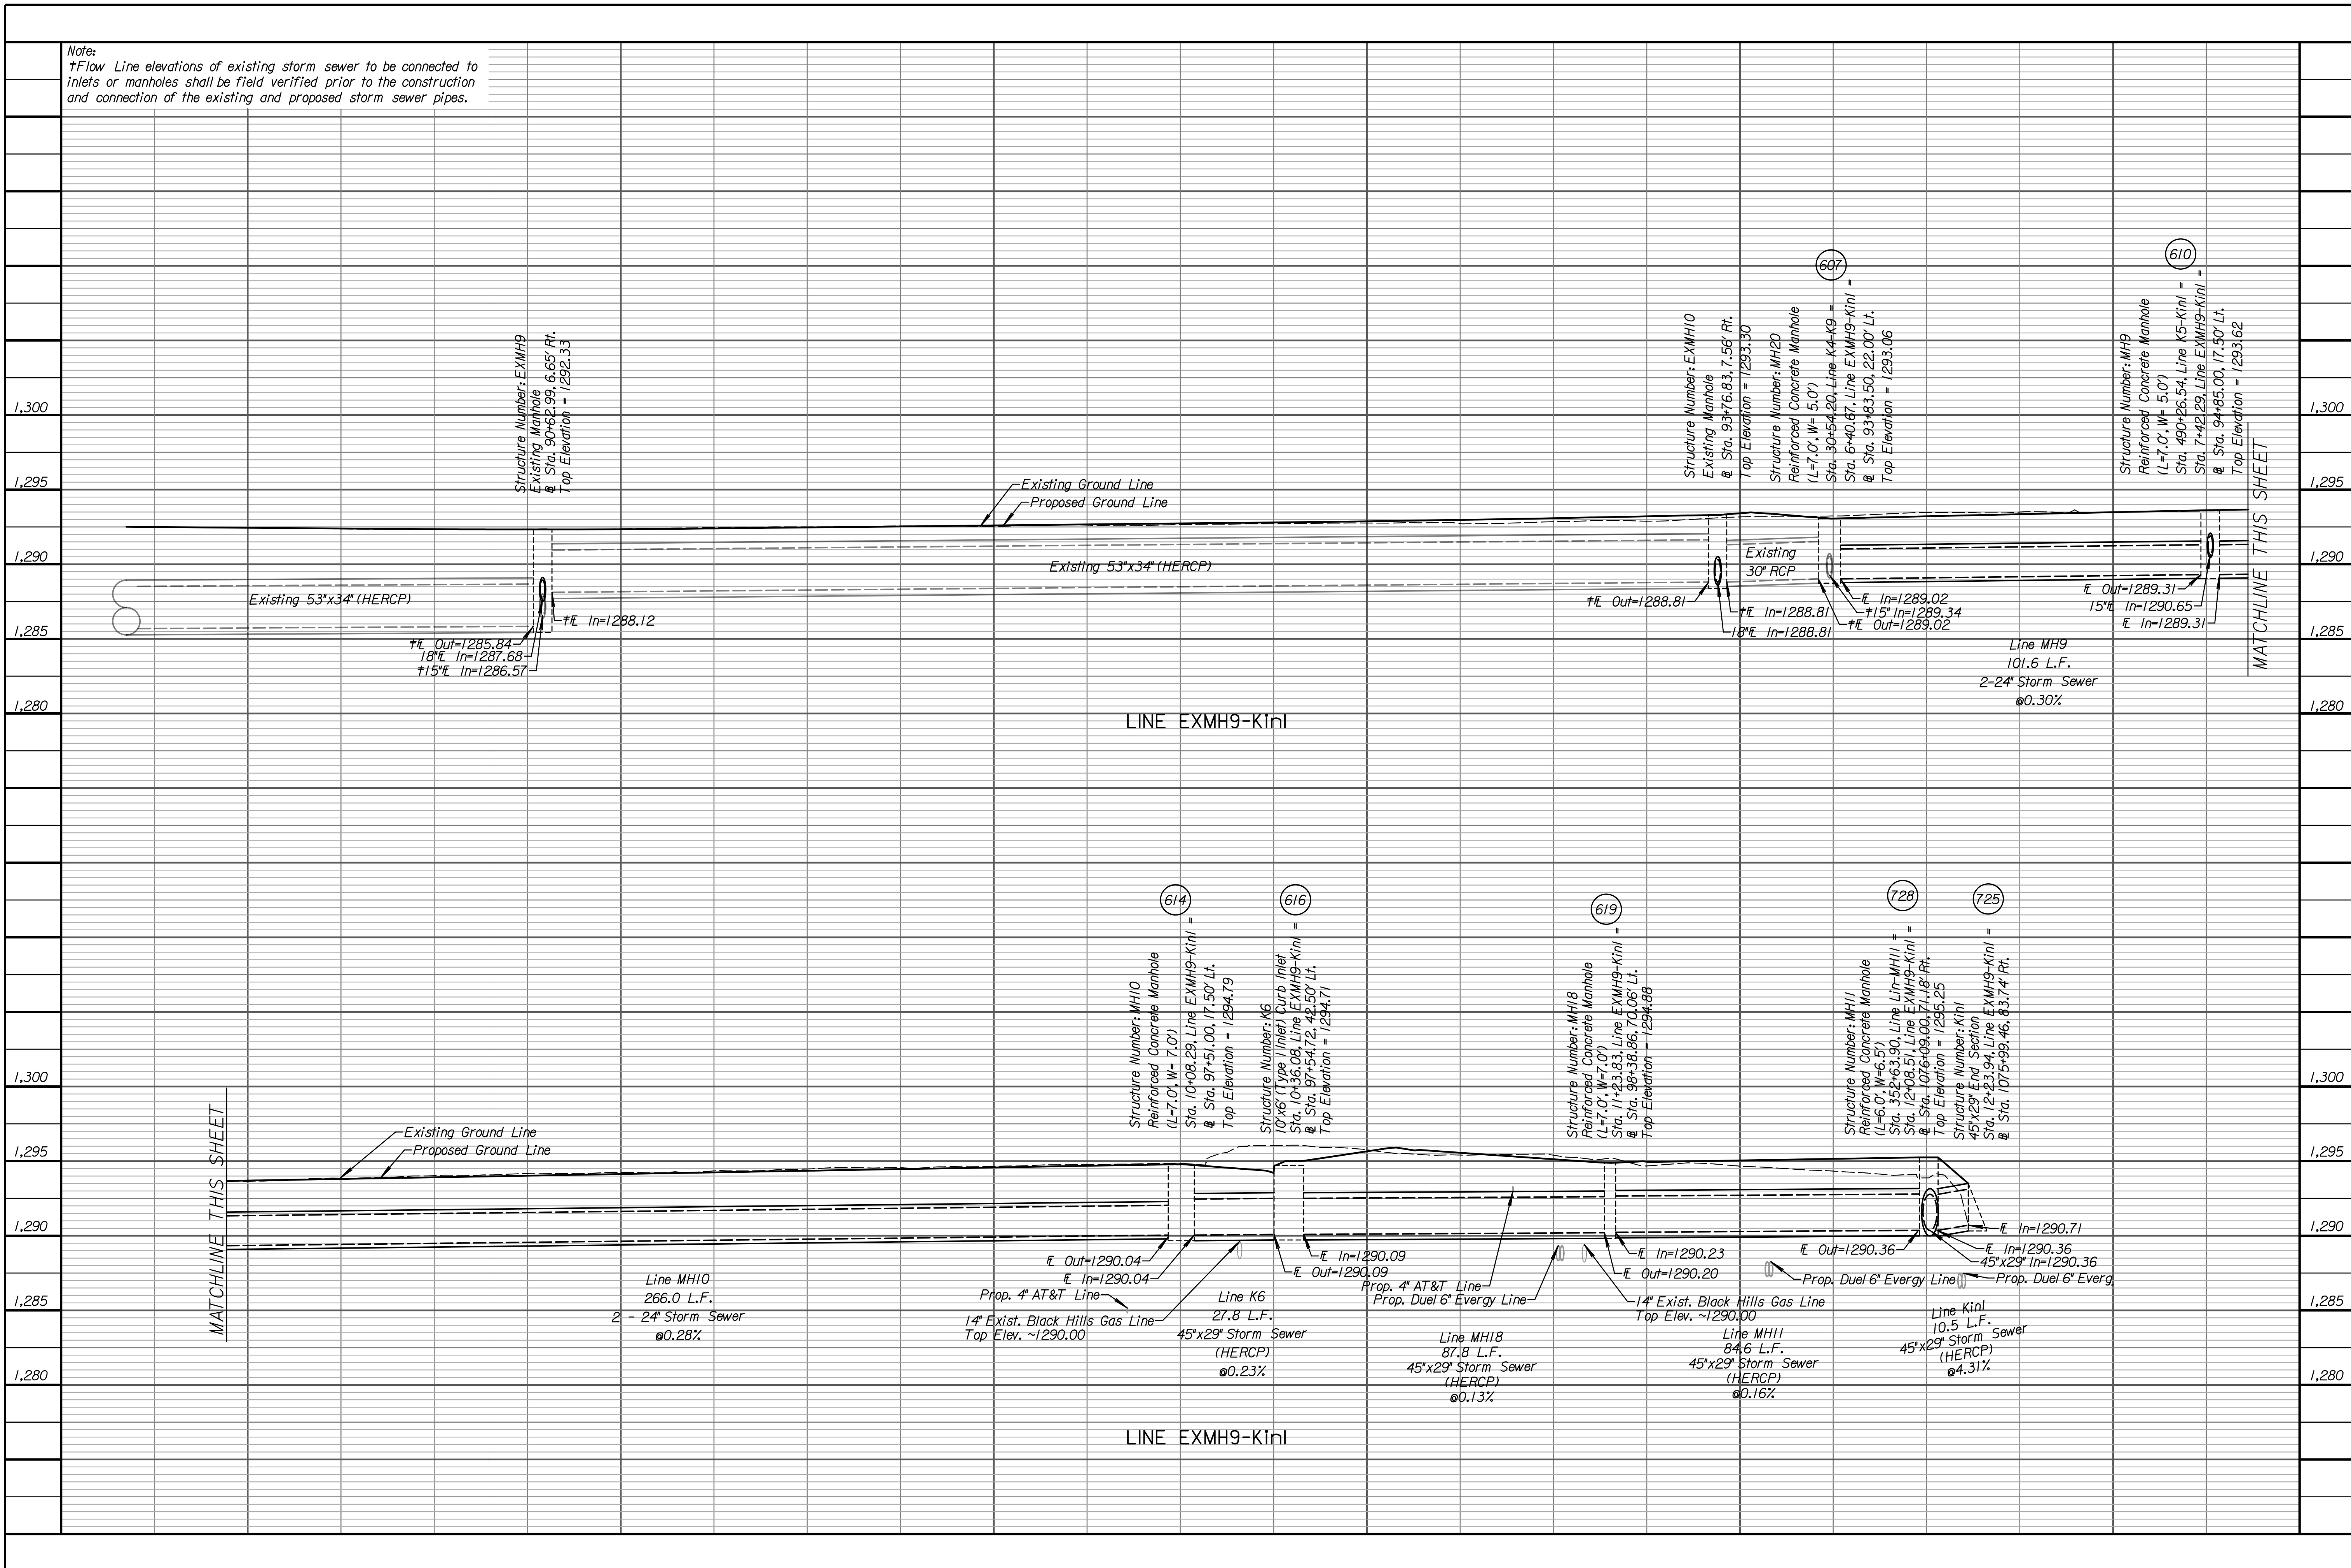

Note:  
 \*Flow Line elevations of existing storm sewer to be connected to inlets or manholes shall be field verified prior to the construction and connection of the existing and proposed storm sewer pipes.

MATCHLINE THIS SHEET

MATCHLINE THIS SHEET

**TRANSYSTEMS**

245 N. WACO  
SUITE 222  
WICHITA, KANSAS 67202  
MAIN: 316-303-3000  
FAX: 316-462-5629

CONSULTANTS:

WEST STREET IMPROVEMENTS  
FROM PAWNEE TO HARRY

WICHITA, KANSAS

CITY OF  
**WICHITA**

REVISIONS:	MARK	DATE	DESCRIPTION

PROJ NO: 87 N-0720-01  
 SCALE: 1"=20'  
 DATE: 9/25/2023  
 DESIGNED BY: MLC  
 DRAWN BY: LCV  
 CHECKED BY: MDB

SHEET TITLE:

**WEST STREET  
STORM SEWER  
PROFILES**

SHEET NO.

59

SHEET 59 OF 517

CADconform Certify This File