

LEGEND

- Contraction Joint
- Longitudinal Joint
- Expansion Joint
- 3/4" Core Hole



Notes:

All concrete pavement on valley gutters shall be "Concrete Pavement (VG) 8" (Reinf.)* See Sheet

Pavement Joints shall be continued through curb & gutter and match joint patterns where possible

All Joints within the reinforced concrete pavement shall be tied with #4 bars 2' long spaced on 30" centers in all directions with 6" x 12" - W4 x W4 welded wire mesh.

For jointing at drives, entrances and valley gutters, See Sheets 120,121,&128

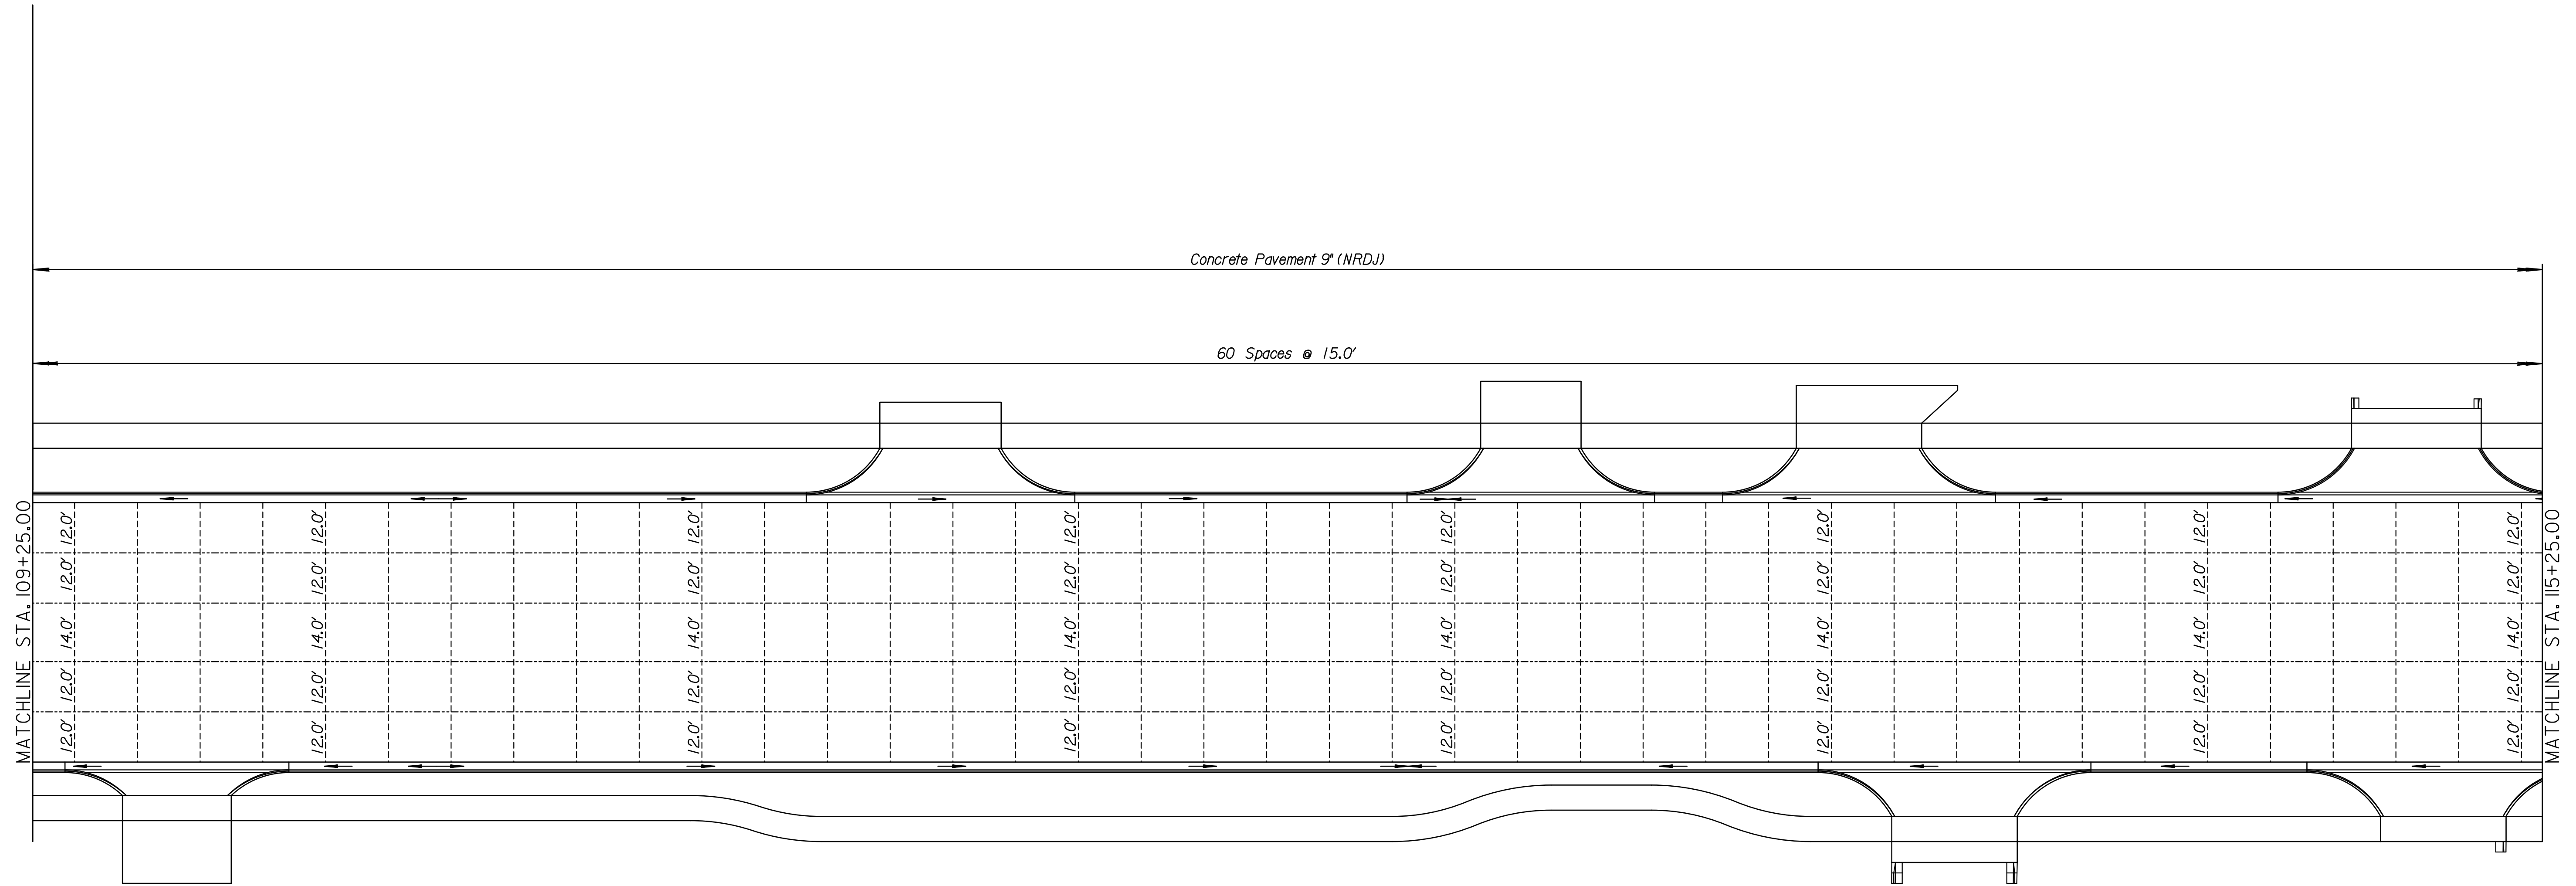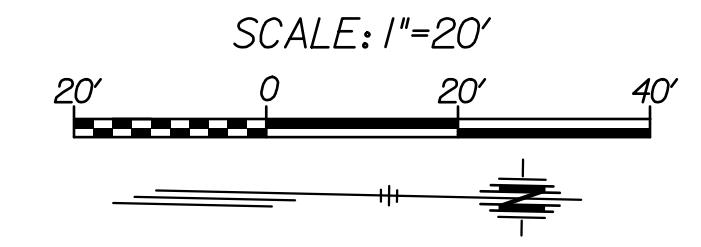

TRANSYSTEMS

245 N. WACO
SUITE 222
WICHITA, KANSAS 67202
MAIN: 316-303-3000
FAX: 316-462-5629

CONSULTANTS:

WEST STREET IMPROVEMENTS
FROM PAWNEE TO HARRY



REVISIONS:	MARK	DATE	DESCRIPTION

PROJ NO: 87 N-0720-01
SCALE: 1"=20'
DATE: 9/25/2023
DESIGNED BY: DJK
DRAWN BY: DJK
CHECKED BY: MDB

SHEET TITLE:
**WEST STREET
PLAN & PROFILE
STA. 109+25.00 TO
STA. 115+25.00**

SHEET NO.
98

SHEET 98 OF 517