


REED'S COVE ADDITION
PHASE 3 STORM SEWER
LINE 1


REED'S COVE

REED'S COVE

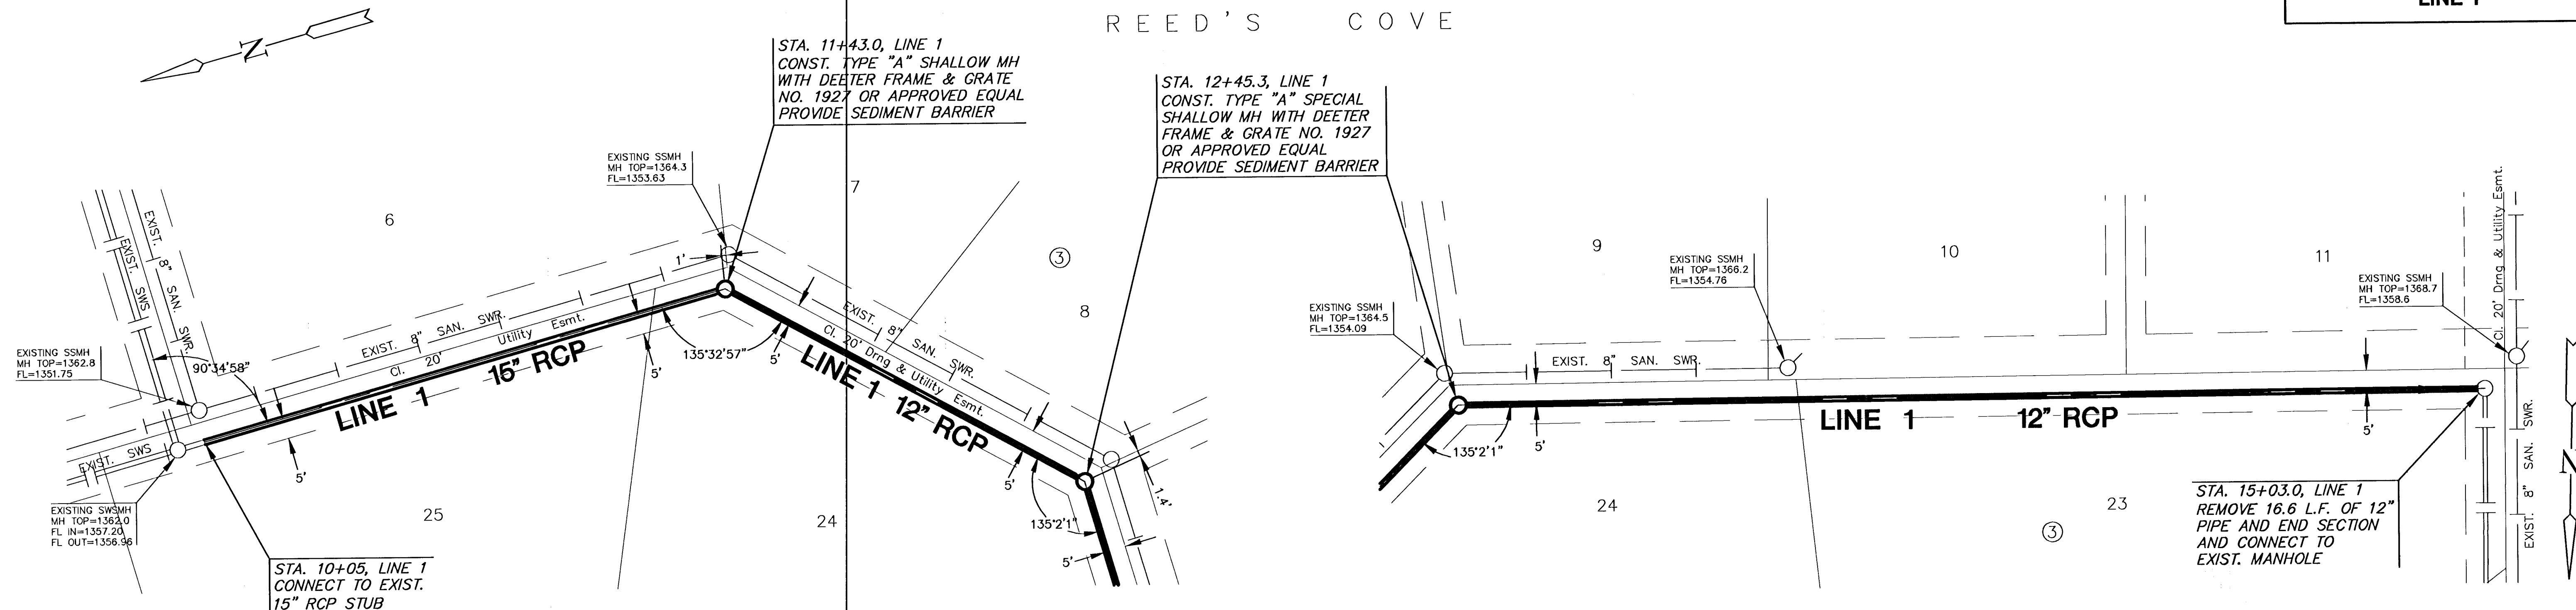

PLAN LINE 1

PLAN LINE 1

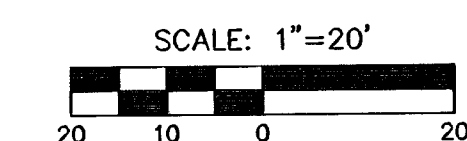

PROFILE LINE 1

SCALE: HORIZ. 1"=20'
SCALE: VERT. 1"=5'

