


REED'S COVE ADDITION  
PHASE 3 STORM SEWER  
LINE 2

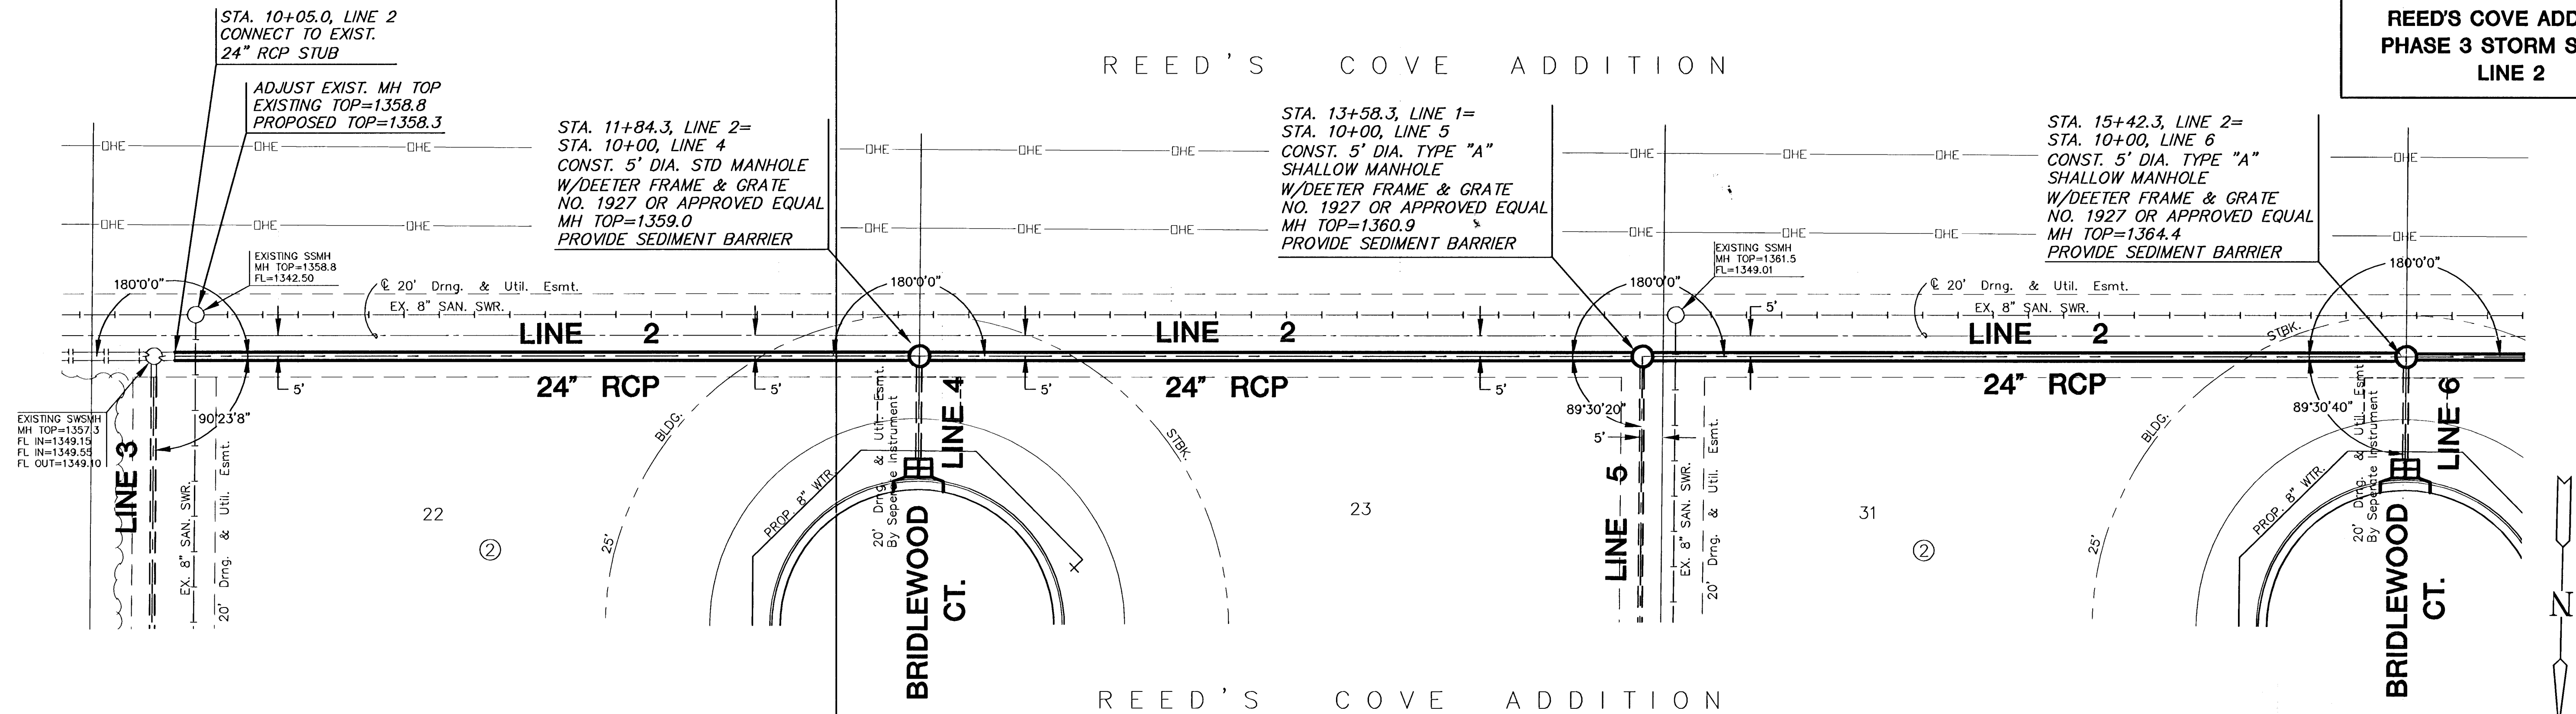

PLAN LINE 2

PROFILE LINE 2

SCALE: HORIZ. 1"=20'  
SCALE: VERT. 1"=5'

