
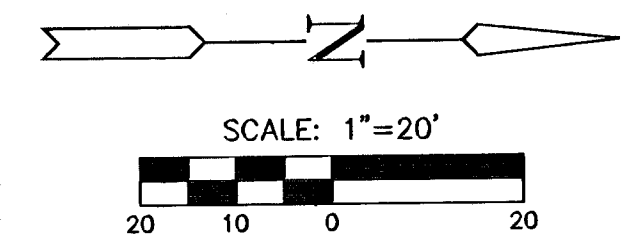


REED'S COVE ADDITION
PHASE 3 STORM SEWER
LINE 5

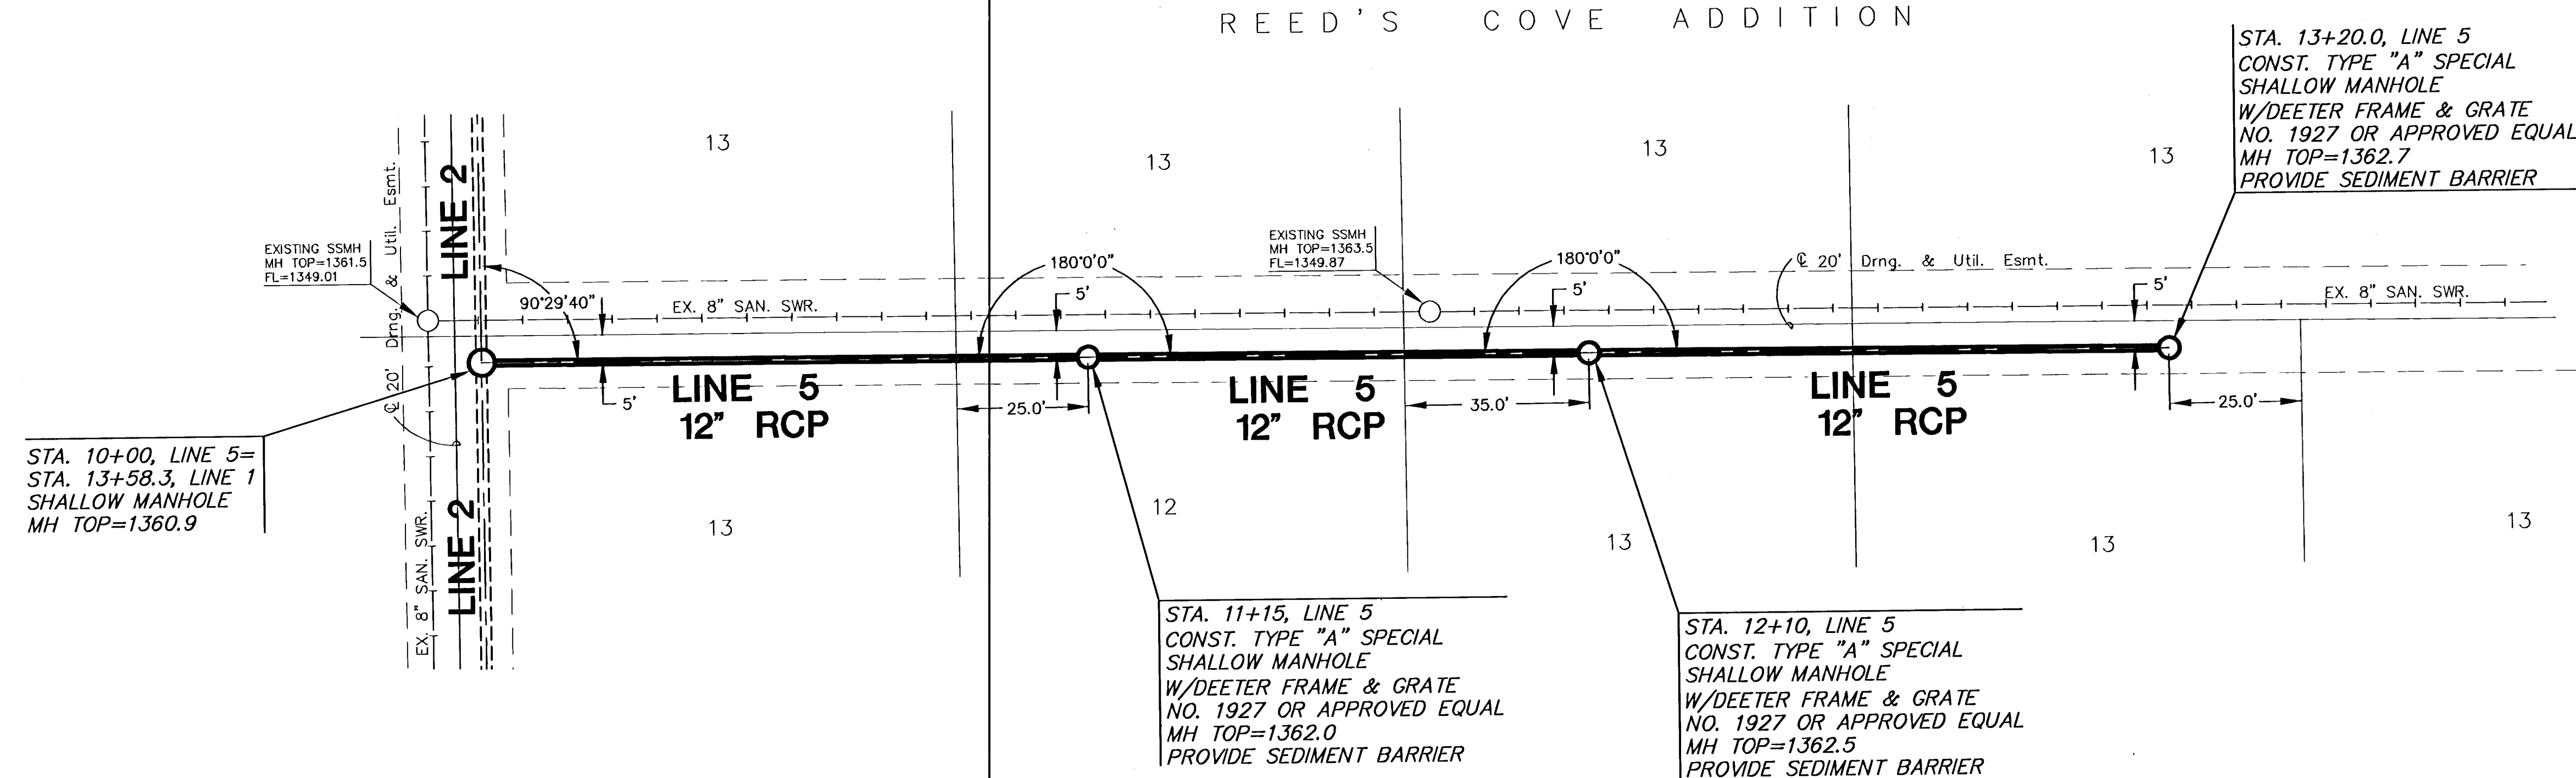

PLAN LINE 5

PROFILE LINE 5

SCALE: HORIZ. 1"=20'
SCALE: VERT. 1"=5'

