



BENCHMARK:
 BM #1: "□" Cut in middle of
 N headwall of RCBC on 21st
 St. North, 1004.3' W & 22.1'
 N of SE Cor., SE 1/4, Sec. 2,
 T-27-S, R-2-E.
 Elev. = 173.23 City Datum

BM #2: "□" Cut at the SE
 corner of the intersection of
 Castle Rock & Castle Rock Ct.,
 Krug North Addition.
 Elev. = 183.50 City Datum

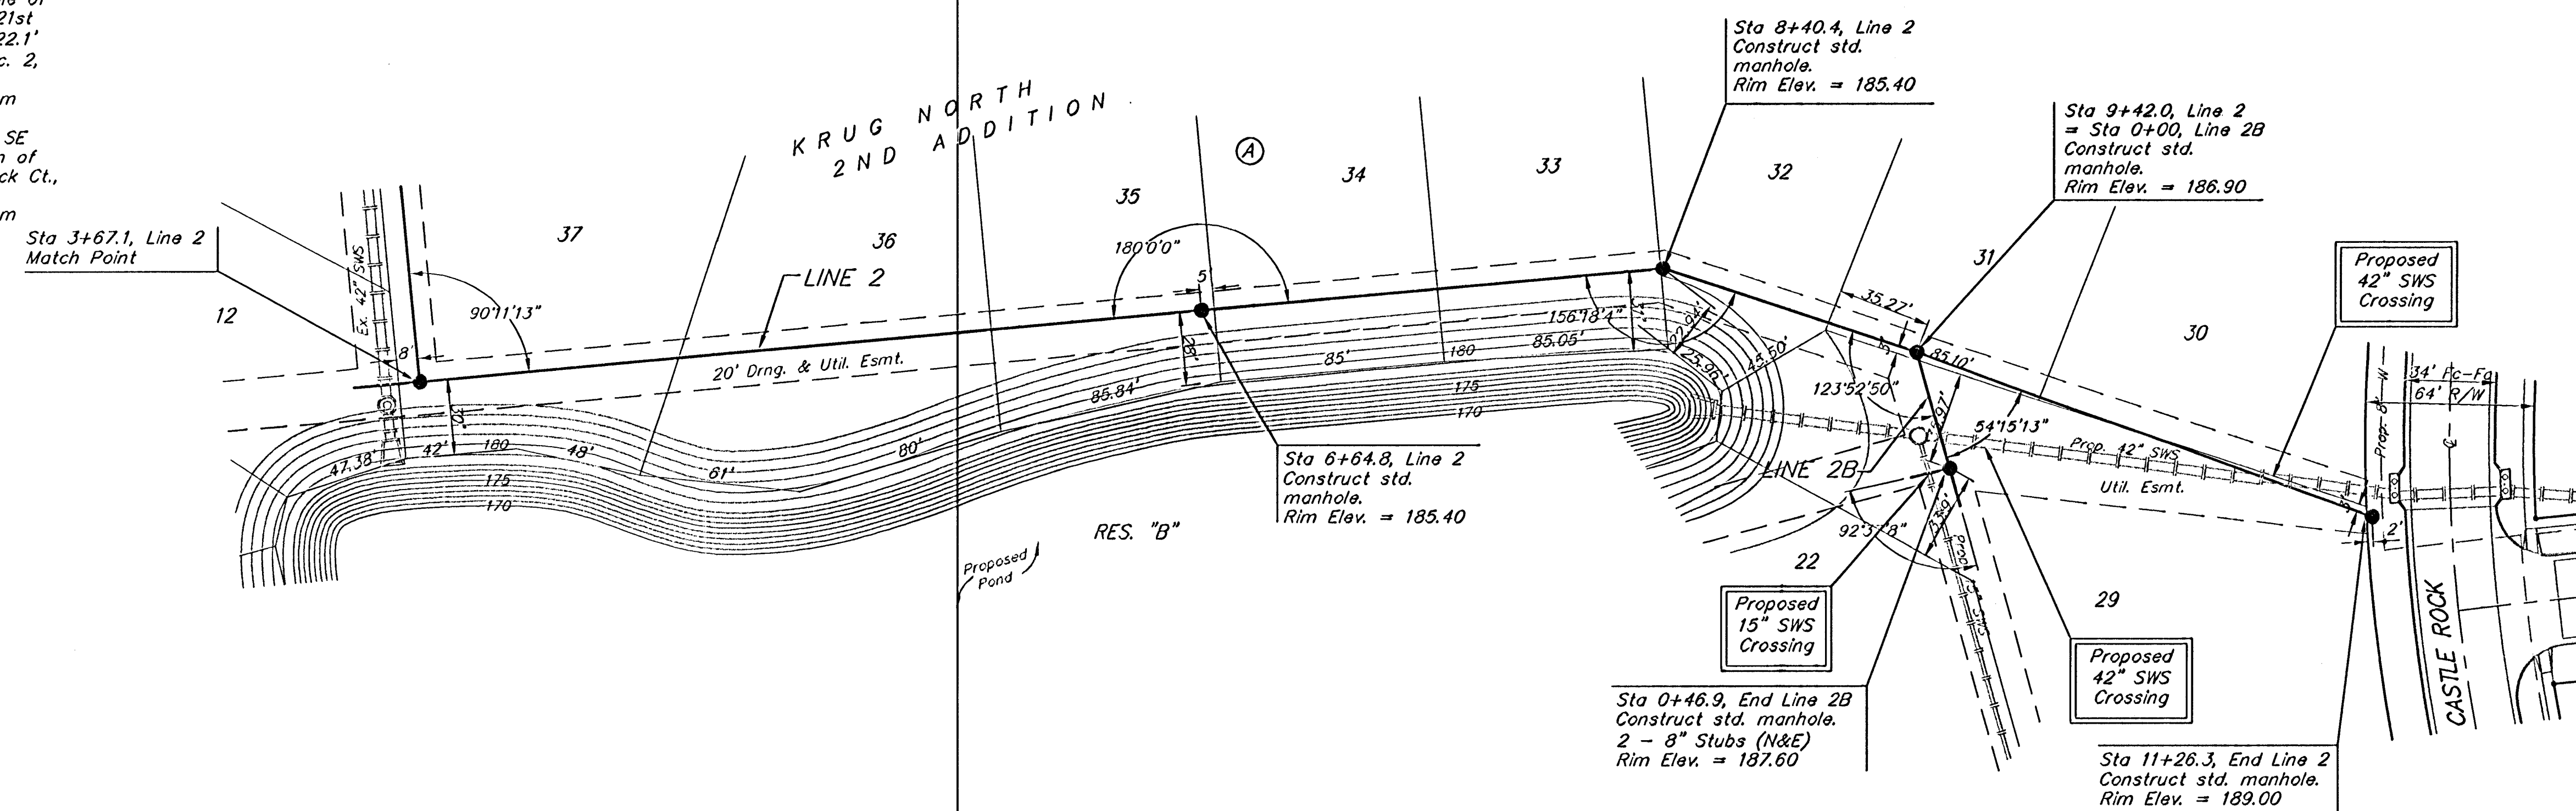

Scale: 1" = 40' Horizontal
 1" = 5' Vertical
 • = Iron

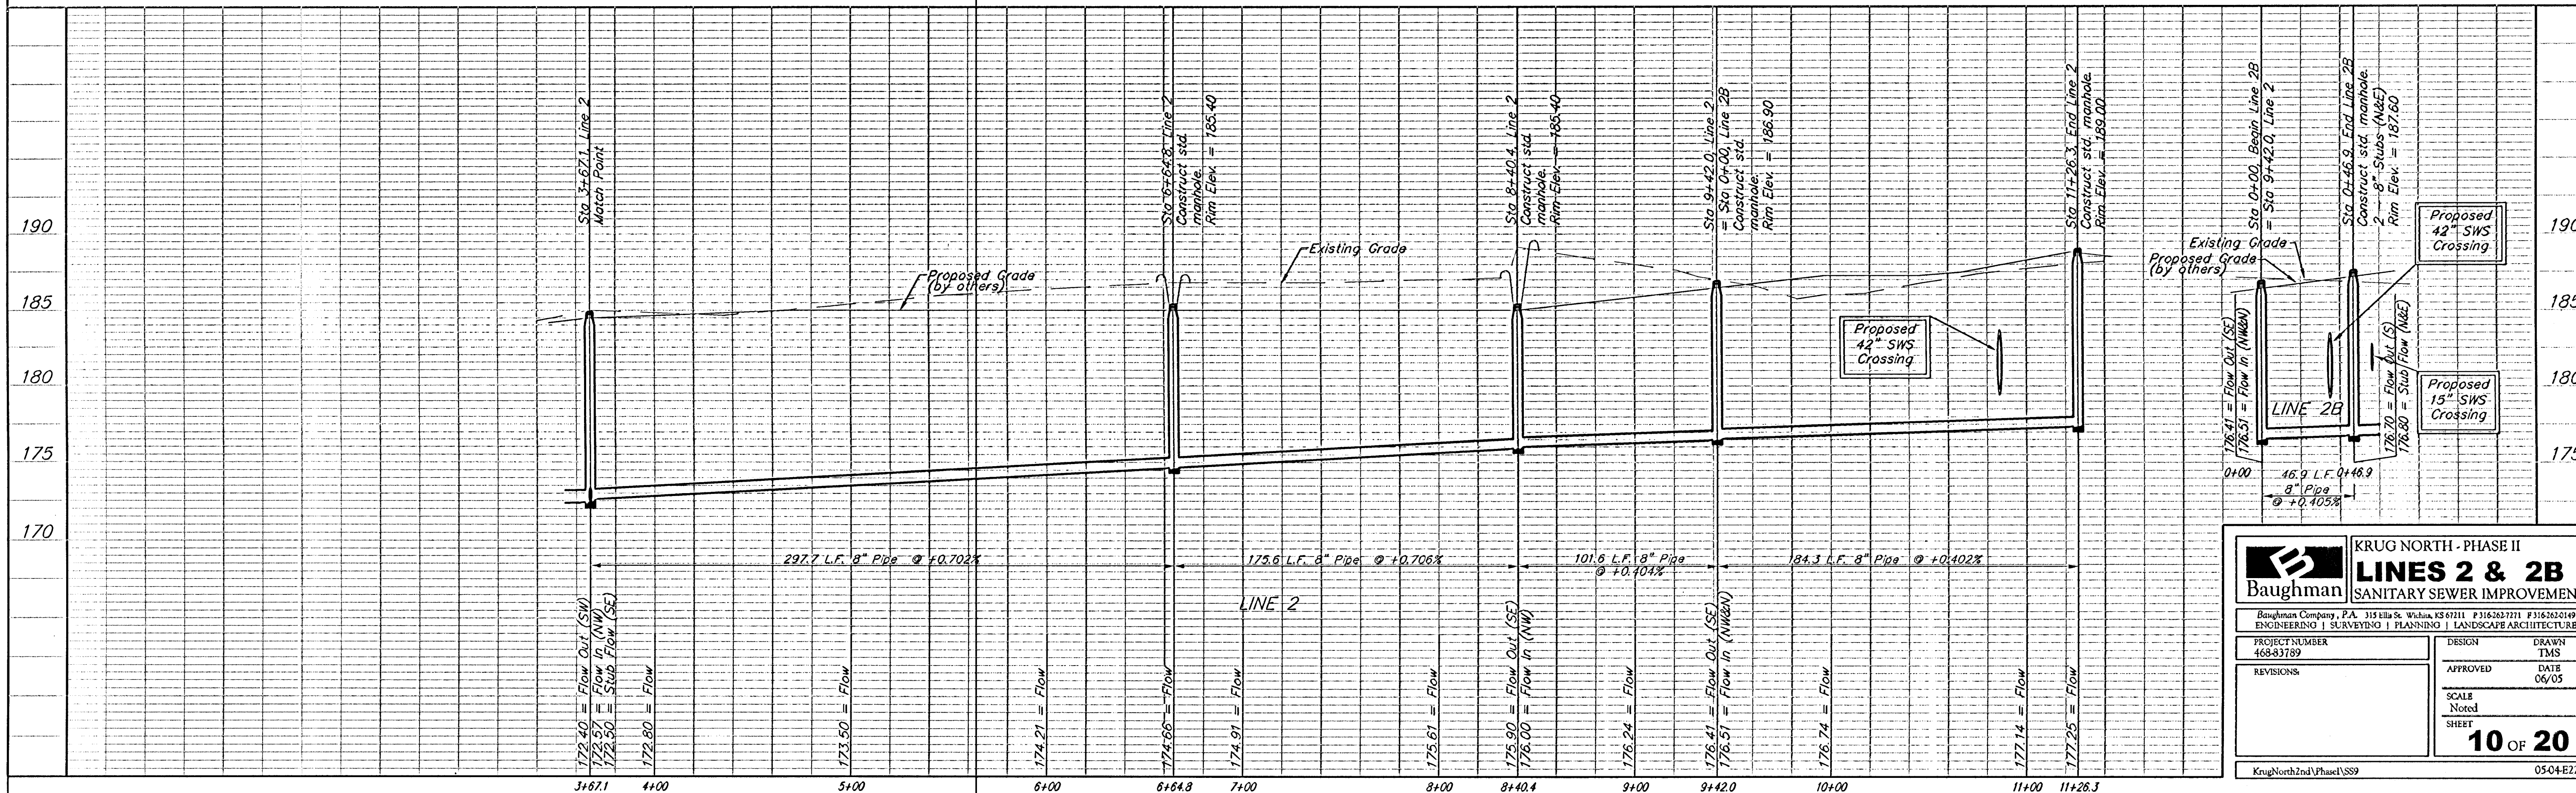

		KRUG NORTH - PHASE II LINES 2 & 2B SANITARY SEWER IMPROVEMENTS	
		<small>Baughman Company, P.A. 315 Ellis St. Wichita, KS 67211 P1163237711 F1163237149 ENGINEERING SURVEYING PLANNING LANDSCAPE ARCHITECTURE</small>	
PROJECT NUMBER 468-83789	DESIGN TMS	APPROVED DATE 06/05	DRAWN TMS
REVISIONS:	SCALE Noted	SHEET 10 OF 20	
<small>KrugNorth2ndPhase1SS9</small>		<small>0504-E229</small>	