

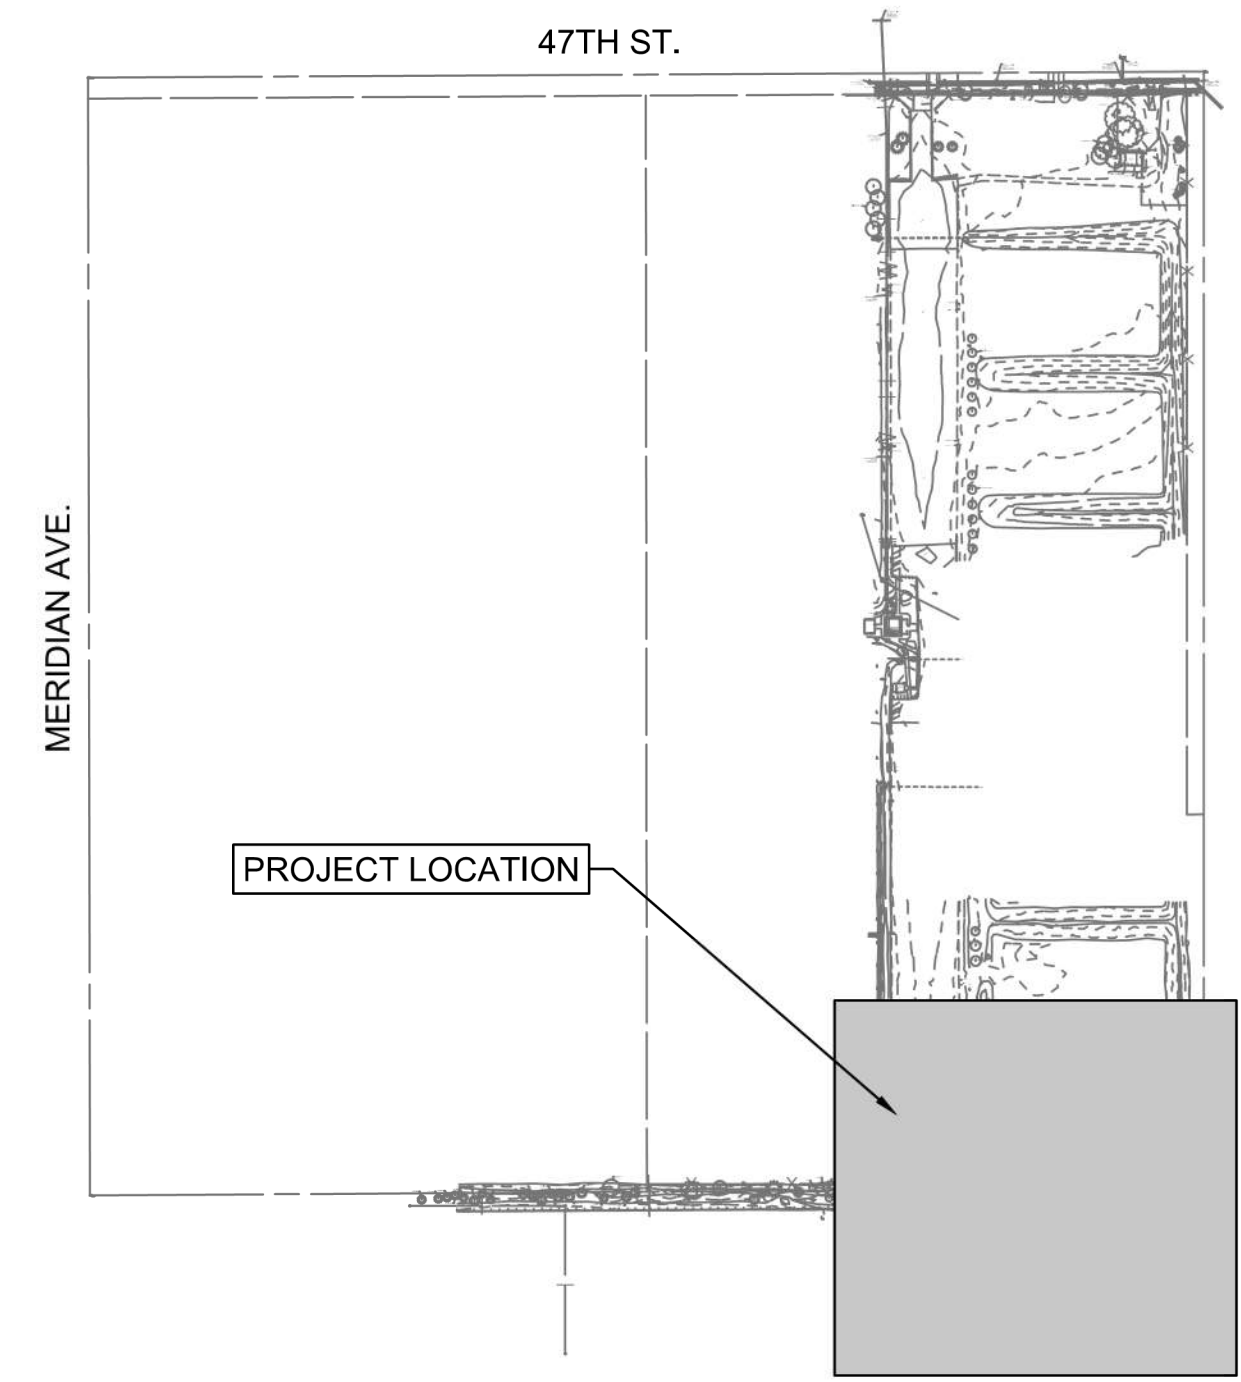


SAVED 10/25/2023 8:51:23 PM BY ROY THOMAS  
 PLOTTED 10/26/2023 9:48:31 AM BY ROY THOMAS  
 U:\WICHITA-CIVIL\2022\220008\03\MUNIDRAWINGS\220008-003-V-101.DWG

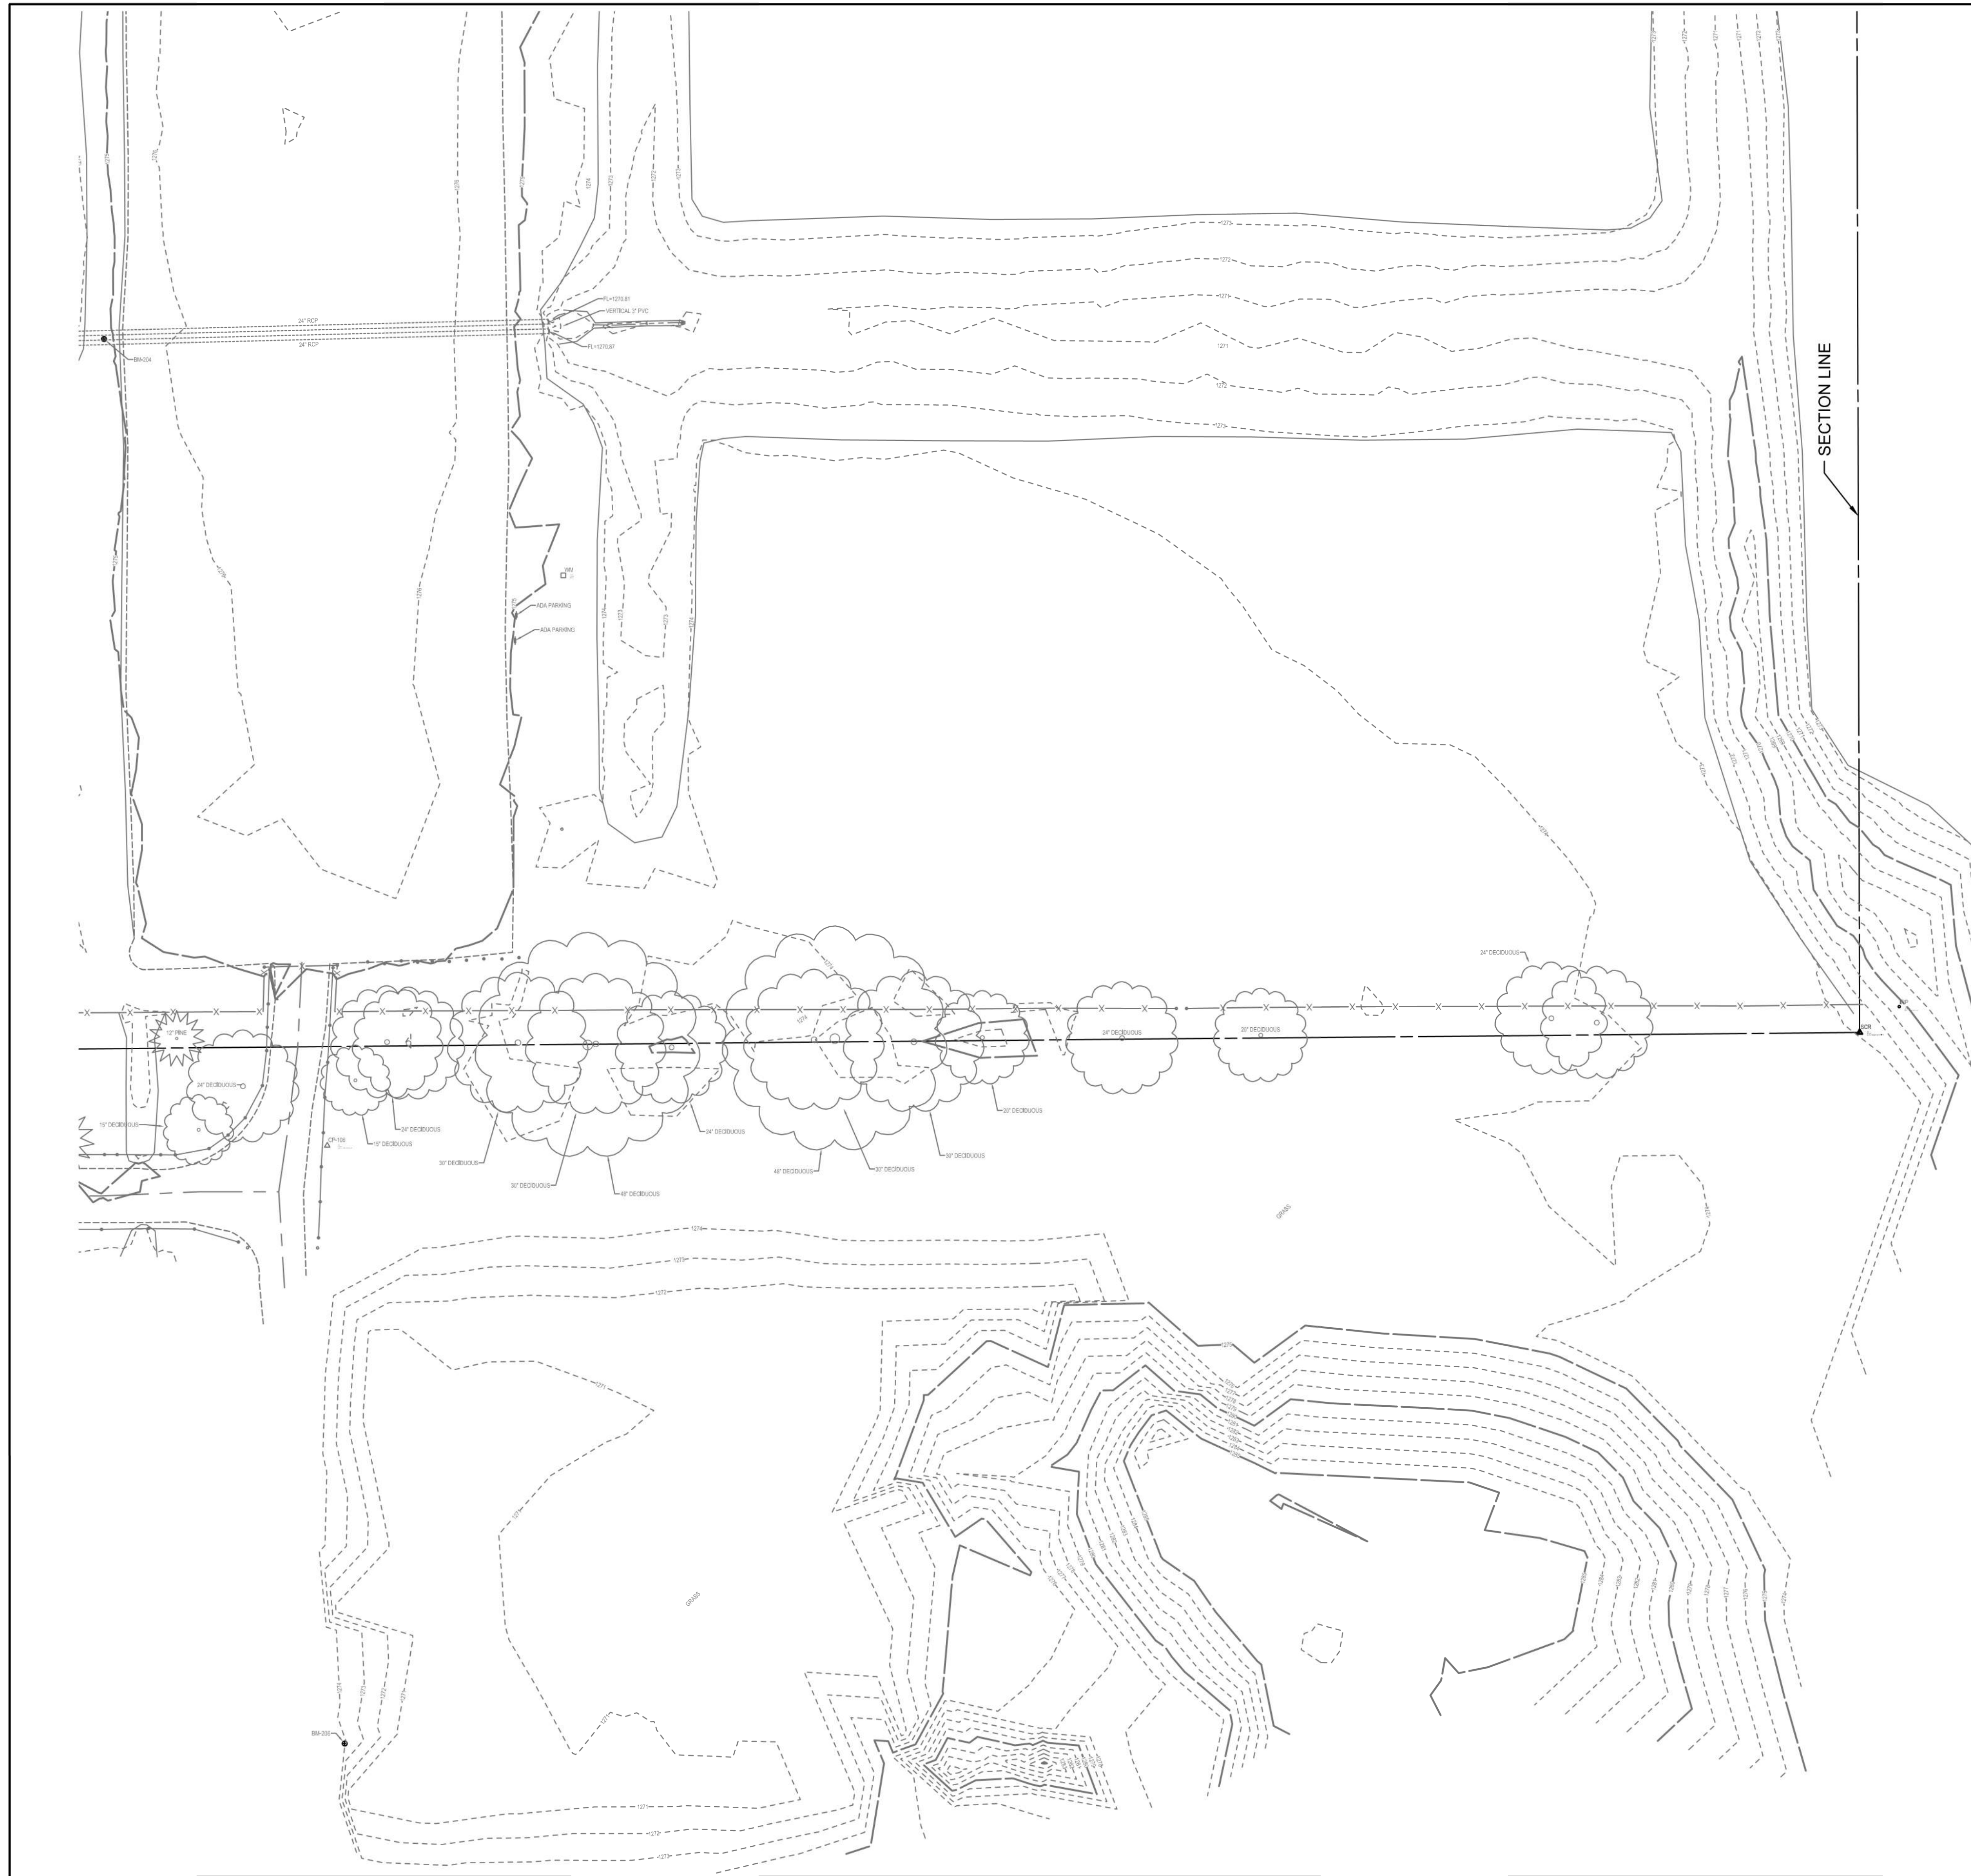

**KEY PLAN**  
 NOT TO SCALE

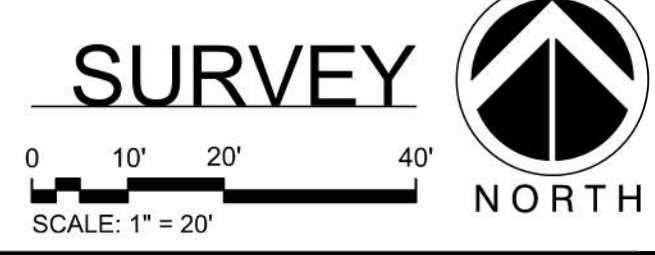

**SOUTH LAKES  
 SPORTS PARK**  
 WICHITA, KS

Issue:		
100% PLANS		10/18/23
BID SETS		10/25/23
JOB NO.	220008-003	
DATE	18 OCTOBER 2023	
PM	NLS	
DESIGNED BY	NLS	
DRAWN BY	RFT	
CHECKED BY	MEB	

SURVEY

V-101