

SAVED 10/25/2023 5:00:04 PM BY DUSTIN BILLINGSLEY
 PLOTTED 10/26/2023 9:52:02 AM BY ROY THOMAS
 U:\WICHITA-CIVIL\2022\2008003\MUNIDRAWINGS\220008-003-LG101.DWG



GRADING NOTES


1. ALL FILL MATERIAL BLADED SMOOTH AND SLOPED TO DRAIN.
2. CAD FILES FOR GRADING WILL BE MADE AVAILABLE UPON REQUEST.
3. THE CONTRACTOR SHALL SATISFY THEMSELVES WITH THE EARTHWORK QUANTITIES AND NO CHANGE ORDER FOR EARTHWORK WILL BE APPROVED.
4. THE TOP 6" OF ALL AREAS TO BE SEEDED SHALL RECEIVED TOPSOIL MATERIAL SUITABLE FOR GROWTH OF VEGETATION. OVEREXCAVATE 6" THRU AREAS OF CUT FOR PLACEMENT OF TOPSOIL. NO ADDITIONAL PAYMENT SHALL BE MADE FOR DOUBLE-HANDLING OF STOCKPILING. REFERENCE PLANTING PLANS FOR ADDITIONAL INFORMATION.

ADA NOTES


1. SIDEWALKS SHALL HAVE RUNNING SLOPE NOT STEEPER THAN 1:20. THE CROSS SLOPE OF WALKING SURFACES SHALL NOT BE STEEPER THAN 1:48.
2. CURB RAMPS SHALL NOT EXCEED SIX INCHES IN HEIGHT OR HAVE RUNNING SLOPE STEEPER THAN 1:12. CROSS SLOPE SHALL OF RAMPS SHALL NOT BE STEEPER THAN 1:48.
3. ADA ACCESSIBLE PARKING STALL & ACCESS AISLE SHALL NOT EXCEED 1:48 SLOPE IN ALL DIRECTIONS.
4. CONTRACTOR SHALL ADHERE TO THE LATEST ADA REGULATIONS AND REPORT ANY DISCREPANCIES TO THE ENGINEER FOR RESOLUTION PRIOR TO CONSTRUCTION.
5. REFERENCE ARCHITECTURAL PLANS FOR DOOR THRESHOLD DETAILS. ELEVATIONS SHOWN ON THIS DRAWING ARE TO FINISHED FLOOR.

GRADING LEGEND

- 1300 — EXISTING MAJOR CONTOUR
- - - 1301 - - - EXISTING MINOR CONTOUR
- 1300 — PROPOSED MAJOR CONTOUR
- 1301 — PROPOSED MINOR CONTOUR
- — — PROPOSED GRADING LIMITS
- — — PROPOSED DITCH CENTER LINE
- 01.50 PROPOSED SPOT ELEVATION
- ⇒ PROPOSED FLOW DIRECTION
- ME MATCH EXISTING
- TC TOP OF CURB
- FL FLOW LINE
- HP HIGH POINT
- TW TOP OF WALL
- BW BOTTOM OF WALL
- GR GROUND ELEVATION

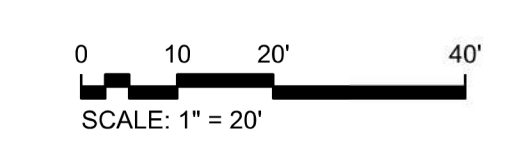

GRADING PLAN

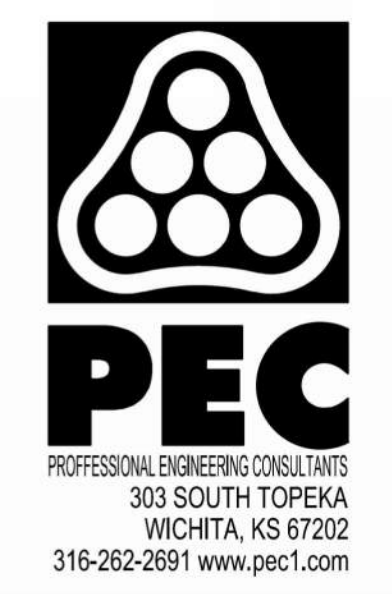

**SOUTH LAKES
 SPORTS PARK
 WICHITA, KS**

Issue:		
100% PLANS		10/18/23
BID SETS		10/25/23
JOB NO.	220008-003	
DATE	18 OCTOBER 2023	
PM	NLS	
DESIGNED BY	NLS	
DRAWN BY	RFT	
CHECKED BY	MEB	

GRADING PLAN

LG103